


DATE	
BY	
FINAL SURVEY	
NOTED	
PLOTTED	
TEMPLATE	
AREAS	
AREAS CHECKED	
NO.	

DATE	
BY	
ORIGINAL SURVEY	
NOTED	
PLOTTED	
TEMPLATE	
AREAS	
AREAS CHECKED	
NO.	

GREENE & BRADFORD, INC.
 OF SPENCERVILLE, ILLINOIS
 1000 S. STATE ST. SPENCERVILLE, ILL. 62459
 TEL: 618/242-1100 FAX: 618/242-1101
 WWW.GREENEANDBRADFORD.COM

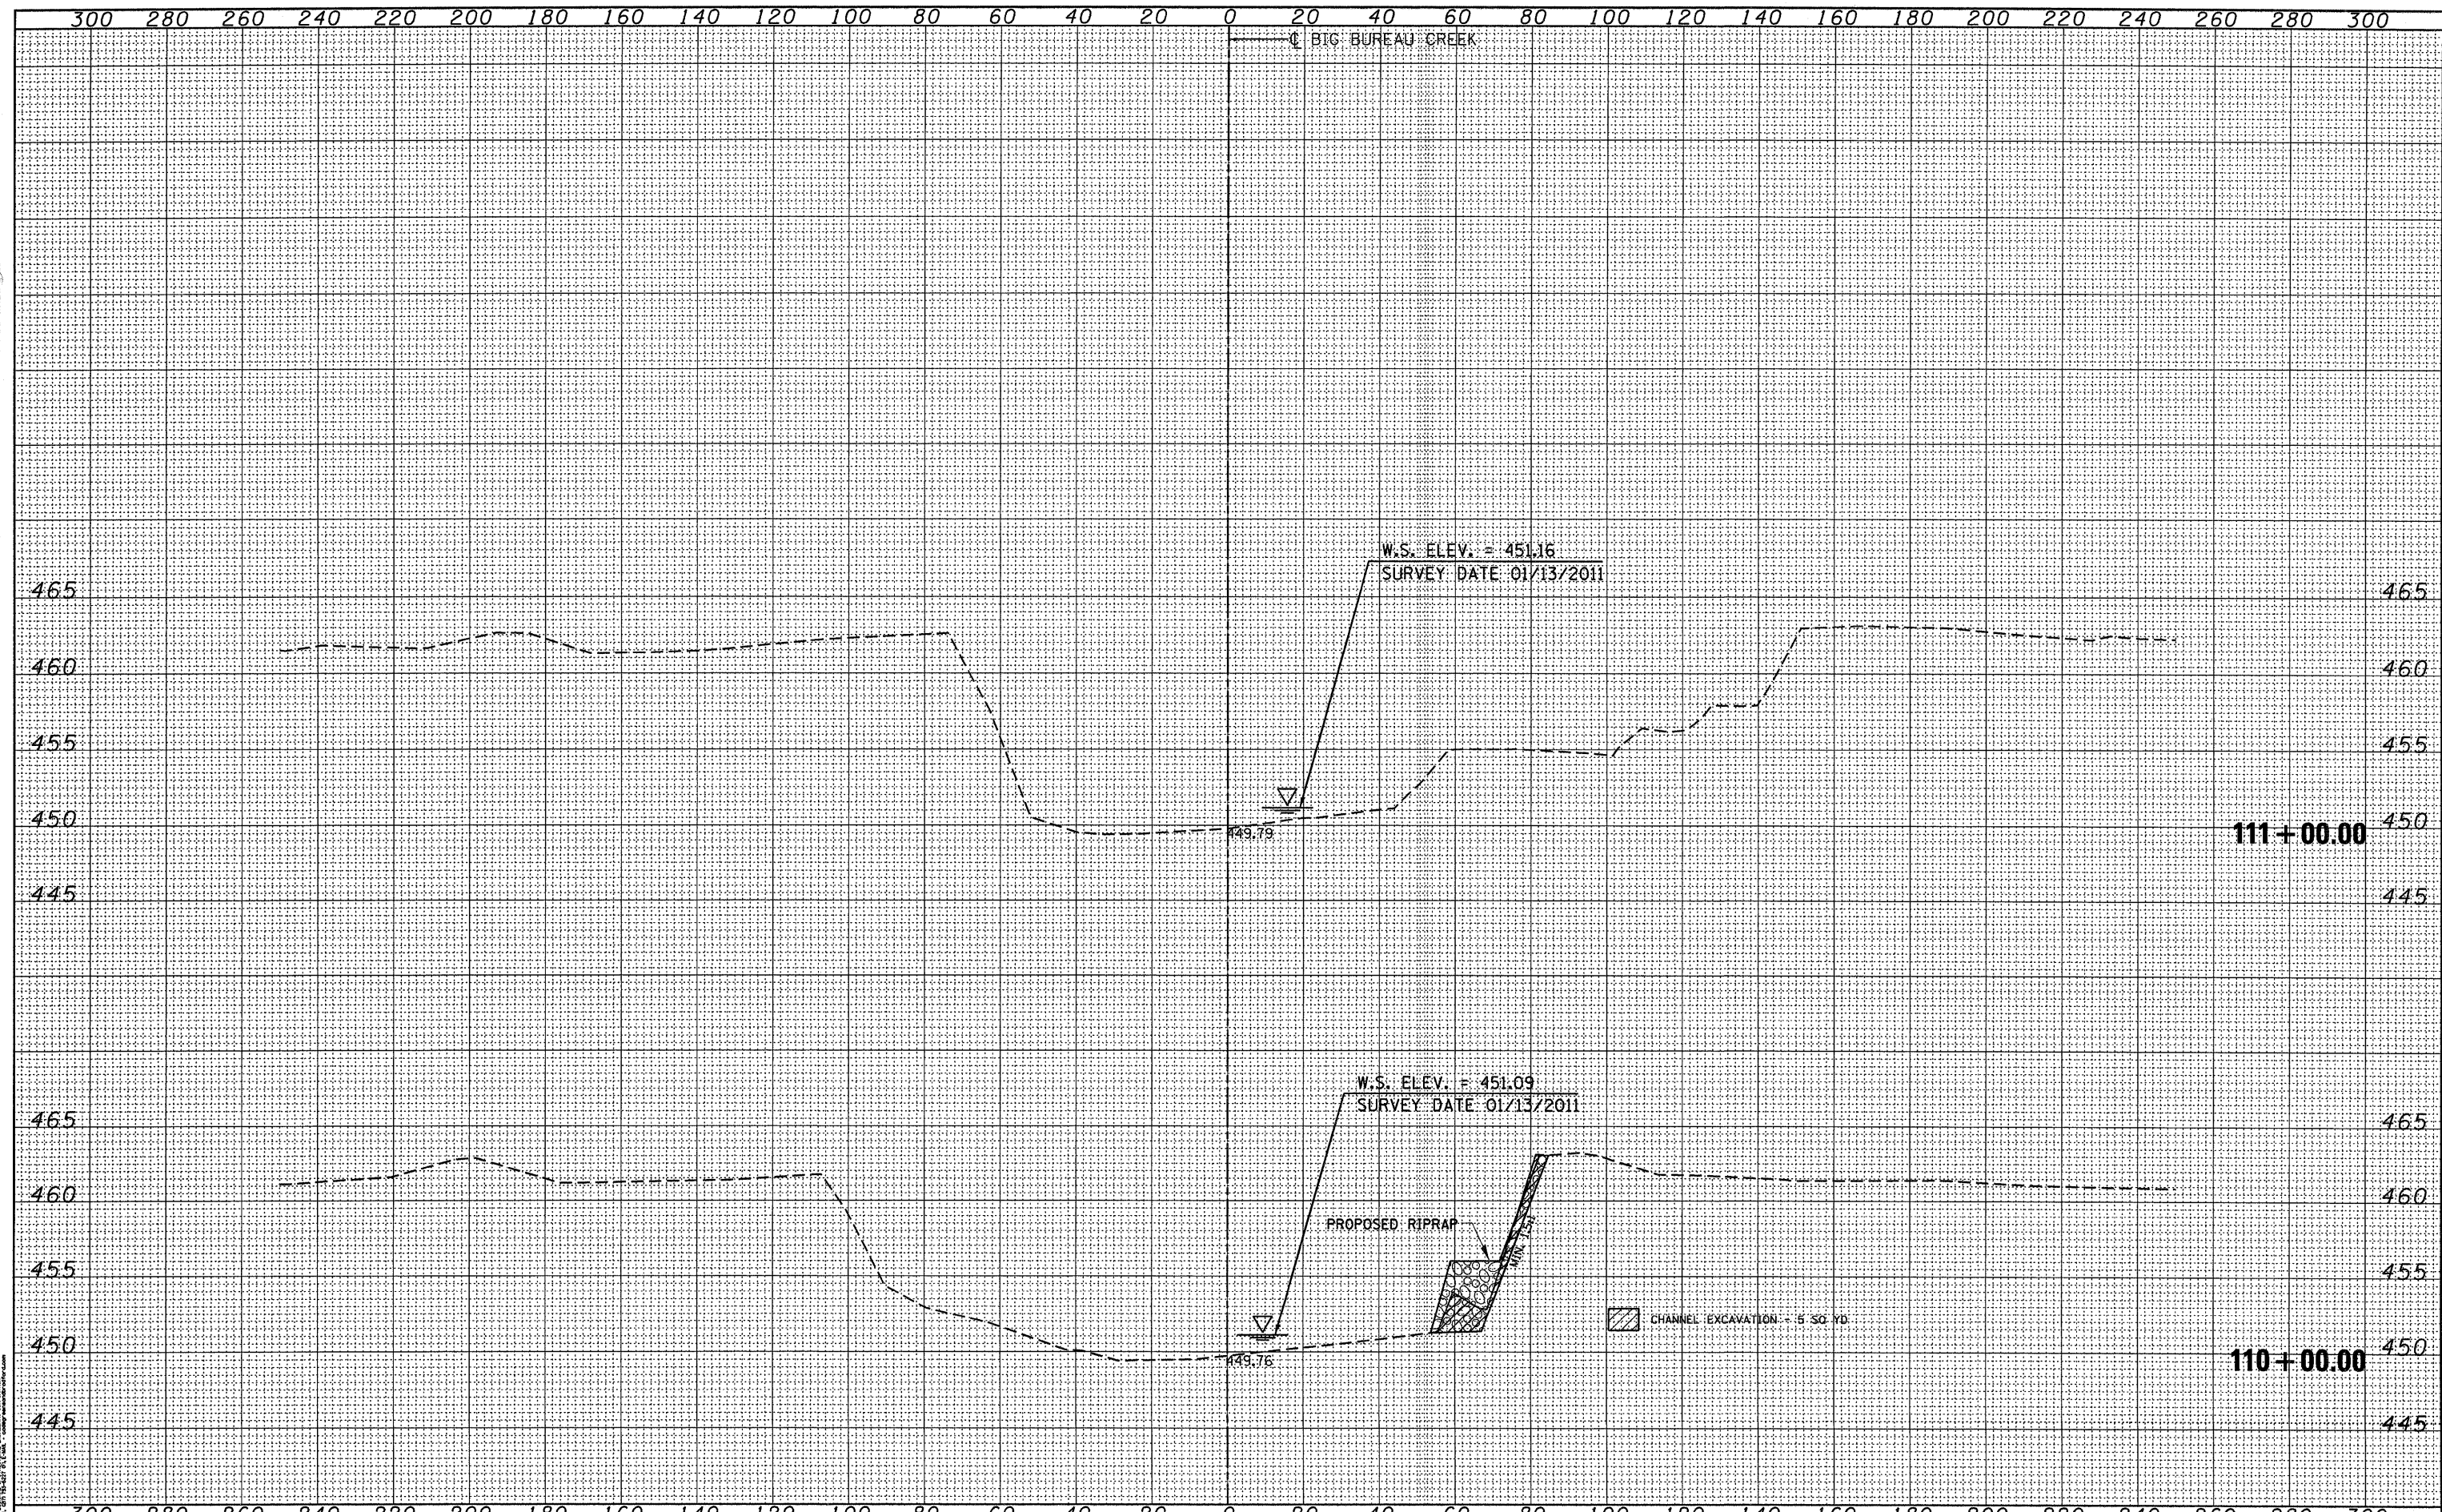

FILE NAME =	USER NAME = fergusonse	DESIGNED - WCB	REVISED -	STATE OF ILLINOIS DEPARTMENT OF TRANSPORTATION	BIG BUREAU CREEK CROSS SECTIONS	F.A.S. RTE.	SECTION	COUNTY	TOTAL SHEETS	SHEET NO.
at:\p_wor\pwidot\fergusonse\0234188\0366A65	ht-XSC.dgn	DRAWN - FV	REVISED -			2245	(22) I	BUREAU	10	10
PLOT SCALE = 20.0000' / in.		CHECKED - RT	REVISED -			CONTRACT NO. 66A65				
PLOT DATE = 3/8/2012		DATE - 01/19/2011	REVISED -			FED. ROAD DIST. NO. [ILLINOIS] FED. AID PROJECT				
G&B PROJECT: 08227 W08				SCALE: 20 H 5 V		SHEET NO. 10 OF 10 SHEETS	STA. 110+00.00	TO STA. 111+00.00		
PLOT DRIVER = *PLOTTER*										