



TYPICAL PAVEMENT MARKING FOR ENTRANCE RAMP TERMINALS

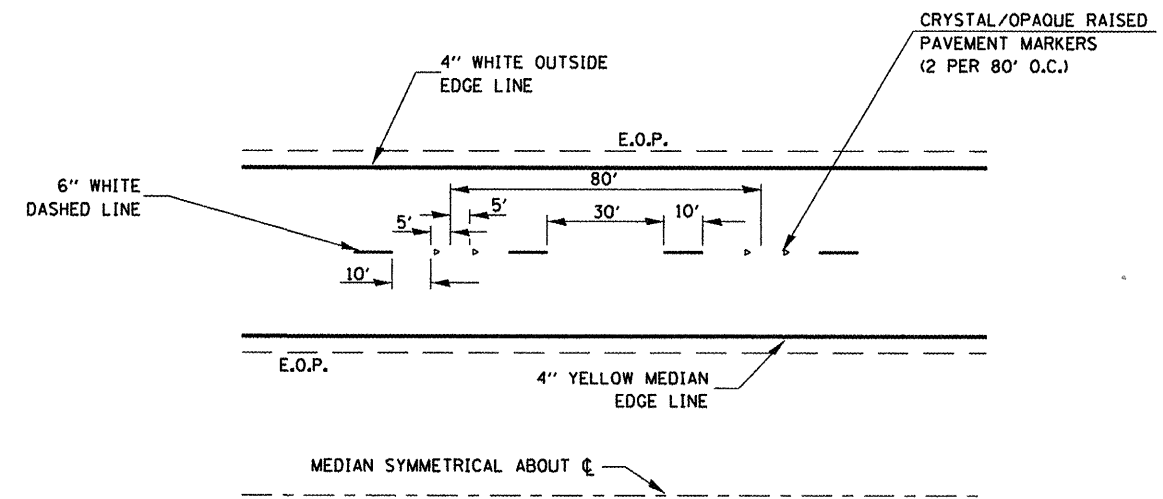

TYPICAL PAVEMENT MARKINGS

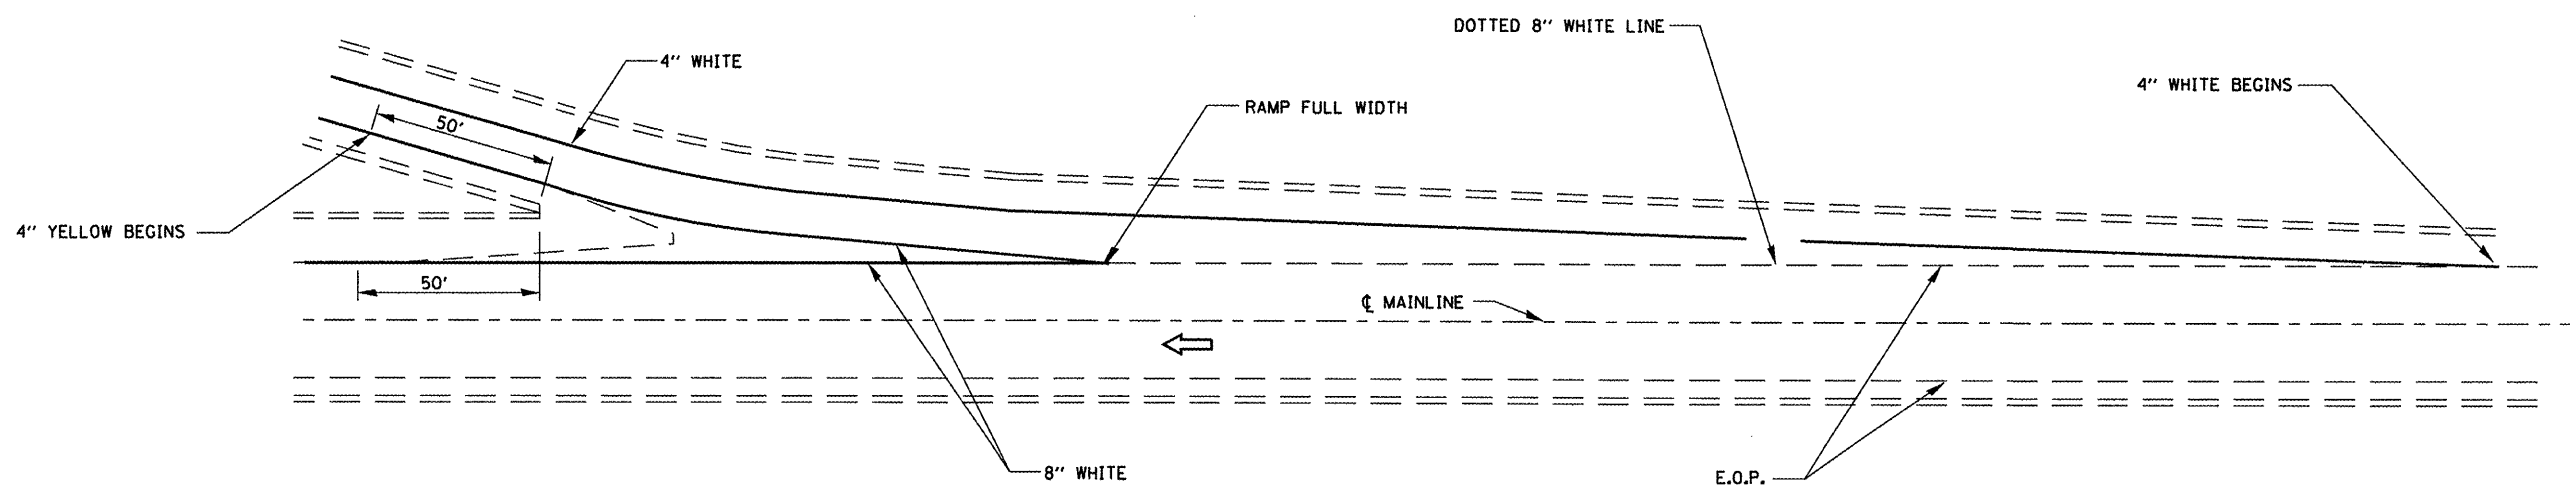

TYPICAL PAVEMENT MARKINGS FOR EXIT RAMP TERMINALS

FILE NAME =	USER NAME = pateljj	DESIGNED - RON WOODSHANK	REVISED -	STATE OF ILLINOIS DEPARTMENT OF TRANSPORTATION	TYPICAL PAVEMENT MARKING	F.A.I. RTE. =	SECTION	COUNTY	TOTAL SHEETS	SHEET NO.	
c:\pwwork\pwwork\pateljj\d0268311\03668	9-shr-details.dgn	DRAWN - RON WOODSHANK	REVISED -			80	(06-4BR-1)I	BUREAU	40	11	
	PLOT SCALE = 100:0' / in.	CHECKED -	REVISED -			CONTRACT NO. 66B49					
	PLOT DATE = 2/16/2012	DATE -	REVISED -			ILLINOIS FED. AID PROJECT					
					SCALE:	SHEET 1 OF 1 SHEETS		STA.	TO STA.		