


PLAN

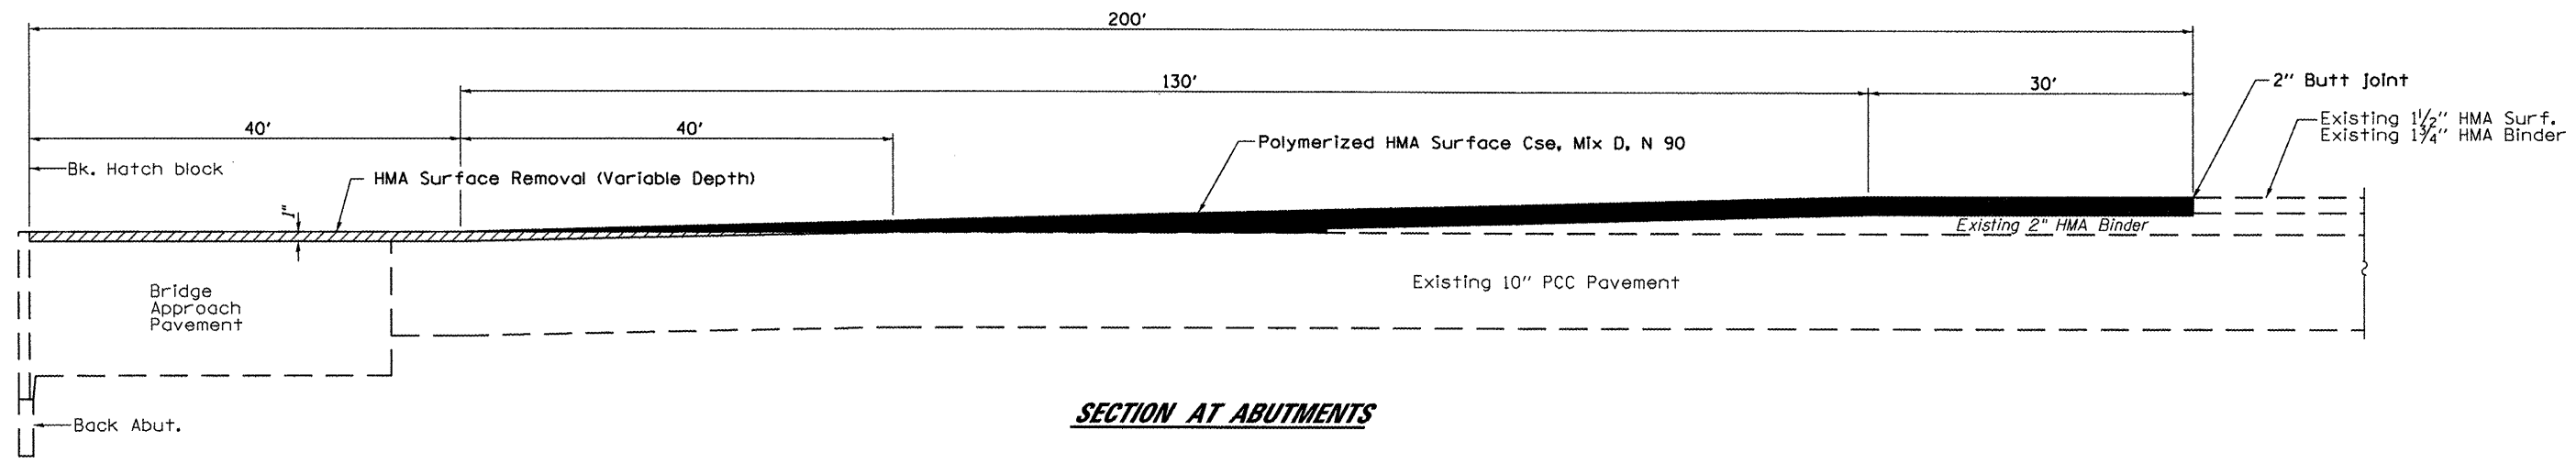

SECTION AT ABUTMENTS

FILE NAME =	USER NAME = potelijj	DESIGNED - RON WOODSHANK	REVISED -	STATE OF ILLINOIS DEPARTMENT OF TRANSPORTATION	ROADWAY PLANS	F.A.I. RTE.	SECTION	COUNTY	TOTAL SHEETS	SHEET NO.	
c:\pwwork\pwwork\potelijj\d0268311\03668	9-shd-details.dgn	DRAWN - RON WOODSHANK	REVISED -			80	(06-4BR-11)	BUREAU	40	12	
	PLOT SCALE = 100:8' / in.	CHECKED -	REVISED -			SCALE: SHEET 1 OF 1 SHEETS STA. 1020+64.21 TO STA. 1023+56.21		CONTRACT NO. 66B49			
	PLOT DATE = 2/16/2012	DATE -	REVISED -			ILLINOIS FED. AID PROJECT					