



ELEVATION

CONCRETE REMOVAL LIMITS

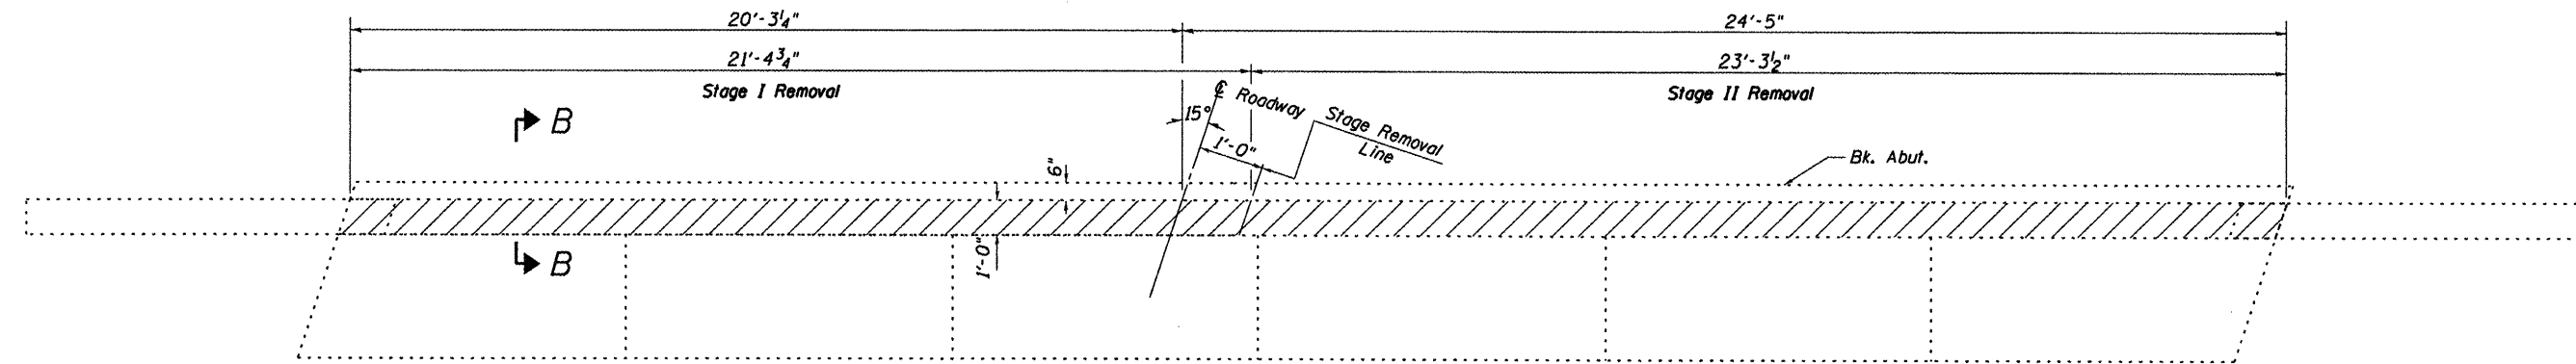

TOP VIEW

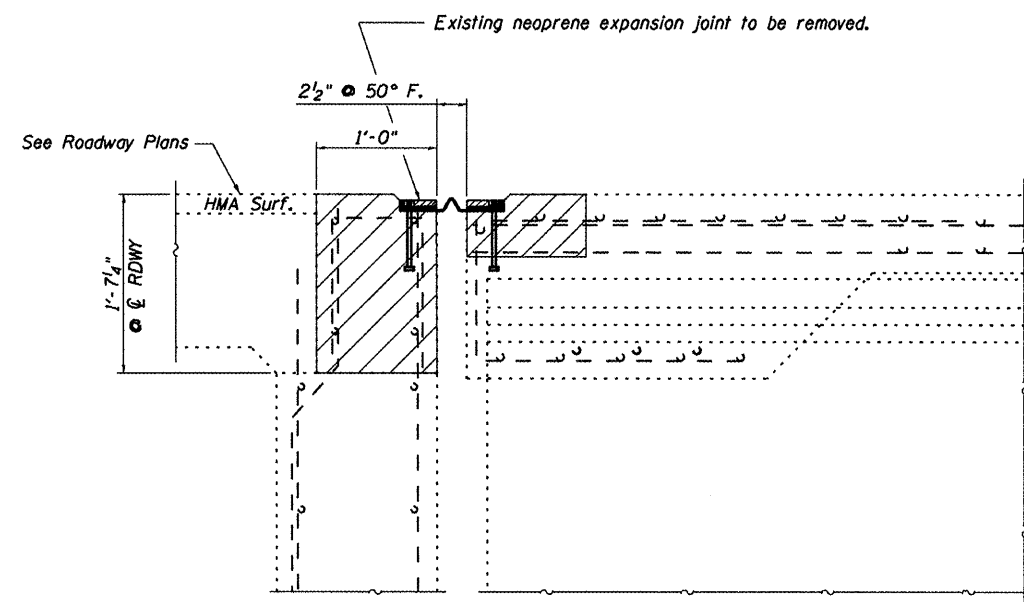

SECTION B-B
Measurements at Right L's

FILE NAME =
c:\pw_work\pwidot\petel\j\d026831\1\0368

USER NAME = peteluj
9-shft-details.dgn
PLOT SCALE = 100:0' / 1".
PLOT DATE = 2/16/2012

DESIGNED - RON WOODSHANK
DRAWN - RON WOODSHANK
CHECKED -
DATE -

REVISED -
REVISED -
REVISED -
REVISED -

STATE OF ILLINOIS
DEPARTMENT OF TRANSPORTATION

ABUTMENT REMOVAL DETAILS
WEST ABUT. FOR STRUCTURE NO. 006-0152 (W.B.)

SCALE: SHEET 3 OF 14 SHEETS STA. 1020+64.21 TO STA. 1023+56.21

F.A.I. RTE.	SECTION	COUNTY	TOTAL SHEETS	SHEET NO.
80	06-4BR-111	BUREAU	40	15
CONTRACT NO. 66B49				
ILLINOIS FED. AID PROJECT				