


**TYPICAL SECTION  
 RAMP**

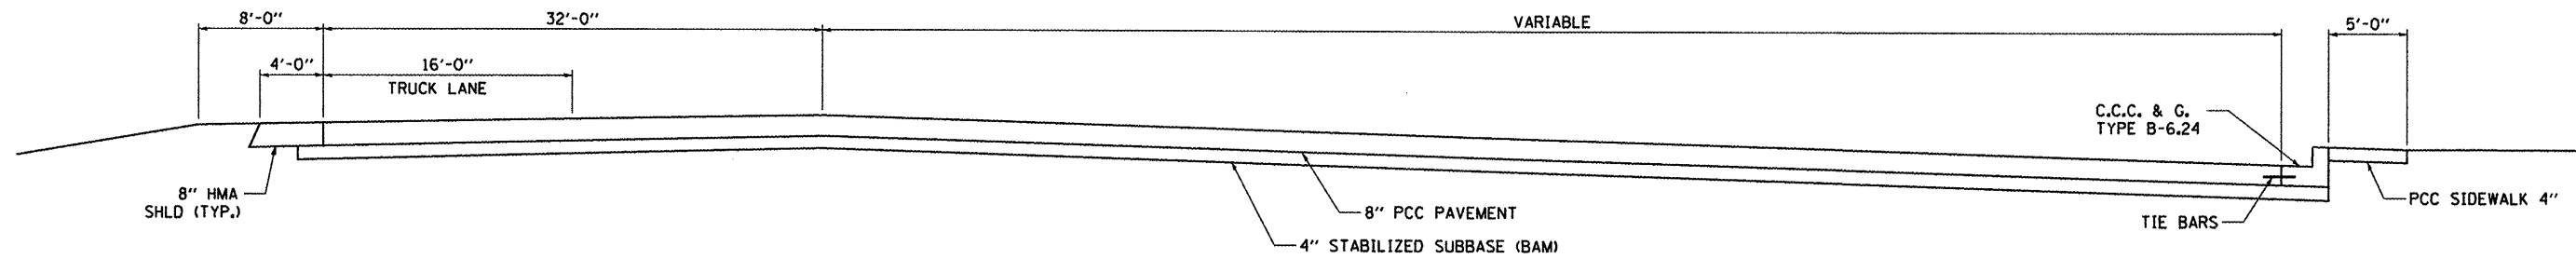

**TYPICAL SECTION  
 PARKING LOT**

FILE NAME =	USER NAME = patel.yj	DESIGNED - YOGESH PATEL	REVISED -	<b>STATE OF ILLINOIS        DEPARTMENT OF TRANSPORTATION</b>	<b>TYPICAL SECTIONS</b>	F.A.I. RTE.	SECTION	COUNTY	TOTAL SHEETS	SHEET NO.
ci:\pw_work\p\pidot\patel.yj\d0279013\0366671-ah-t-details.dgn	DRAWN - YOGESH PATEL	REVISED -	57			(38-8)RA-8	IROQUOIS	12	4	
PLOT SCALE = 100.0000' / 1" =	CHECKED - RON WOODSHANK	REVISED -	CONTRACT NO. 66B71							
PLOT DATE = 2/16/2012	DATE -	REVISED -	ILLINOIS FED. AID PROJECT							
				SCALE: _____	SHEET NO. 1 OF 1 SHEETS	STA. _____	TO STA. _____			