

TO BE POST MOUNTED AS SHOWN ELSEWHERE IN THE PLANS.


THE ENGINEER WILL NOTIFY DISTRICT 3 BUREAU OF OPERATIONS 14 CALENDAR DAYS PRIOR TO INSTALLING ANY TRAFFIC CONTROL DEVICES THAT WILL RESTRICT THE PAVEMENT WIDTH.

THE CONTRACTOR SHALL BE RESPONSIBLE FOR COORDINATING WITH THE ENGINEER TO MEET THIS REQUIREMENT.

COST OF SUPPLYING, INSTALLING, MAINTAINING AND REMOVING WIDTH RESTRICTION SIGNS SHALL BE INCLUDED IN THE COST OF THE TRAFFIC CONTROL AND PROTECTION PAY ITEMS.

### WIDTH RESTRICTION SIGNING DETAILS

WIDTH RESTRICTION SIGNING TABLE				
NO. OF SIGNS	TYPE OF SIGN	SIGN DESIGNATION	LOCATION	WIDTH RESTRICTION & DISTANCE
1	WIDTH RESTRICTION W12-I-101-I0)	A	ON NB IL RTE. 115 NE CORNER INTERSECTION WITH IL RTE. 116	9'-6" 4.5 MILES
1	WIDTH RESTRICTION	B	ON NB IL RTE. 115 NE CORNER INTERSECTION WITH KEMPTON ROAD	9'-6"
1	WIDTH RESTRICTION	C	ON NB IL 115 WITHIN TRAFFIC CONTROL AND PROTECTION STANDARD 701321	9'-6"
1	WIDTH RESTRICTION W12-I-101-I0)	D	ON SB IL 115 WITHIN TRAFFIC CONTROL AND PROTECTION STANDARD 701321	9'-6" 4.1 MILE
1	WIDTH RESTRICTION	C	ON SB IL RTE. 115 NE CORNER OF INTERSECTION	9'-6"
1	WIDTH RESTRICTION W12-I-101-I0)	D	ON SB IL RTE. 115 NE CORNER OF INTERSECTION	9'-6" 4.1 MILE

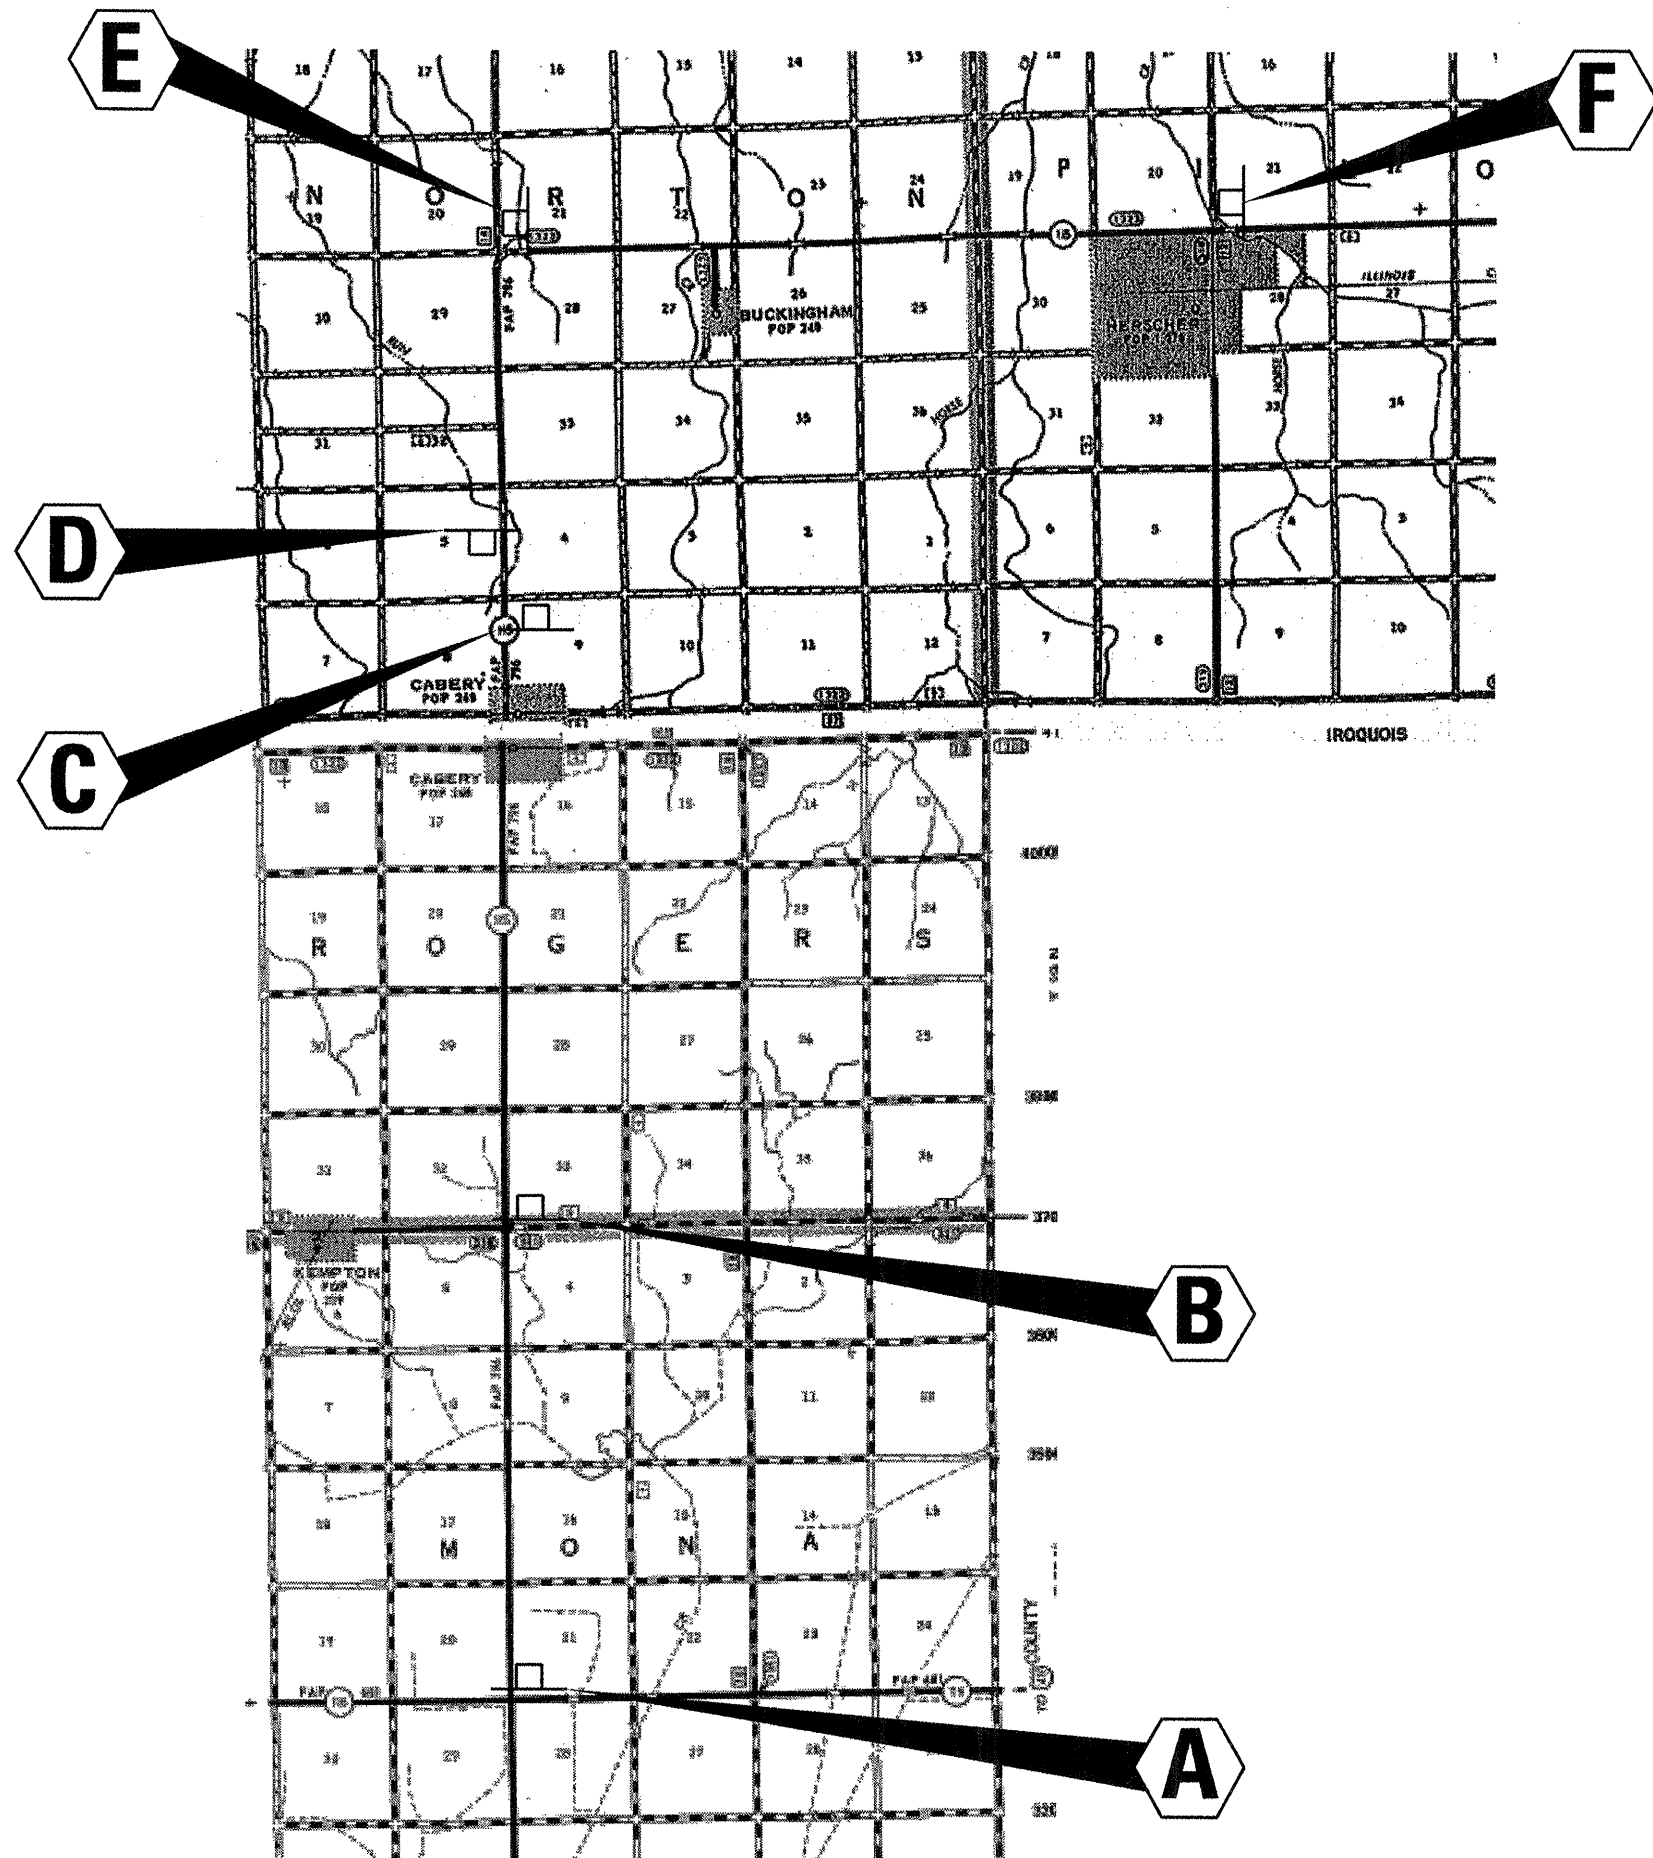

FILE NAME =	USER NAME = potelyj	DESIGNED - RON WOODSHANK	REVISED -
c:\pwork\pridot\potelyj\02290040\036694-sht-details.dgn		DRAWN - RON WOODSHANK	REVISED -
	PLOT SCALE = 100.0000' / 1"	CHECKED -	REVISED -
	PLOT DATE = 2/16/2012	DATE -	REVISED -

STATE OF ILLINOIS  
DEPARTMENT OF TRANSPORTATION

WIDTH RESTRICTION SIGNING  
SCALE: SHEET NO. 1 OF 1 SHEETS STA. TO STA.

F.A.P. RTE. 796	SECTION (104B)-1	COUNTY KANKAKEE	TOTAL SHEETS 12	SHEET NO. 7
				CONTRACT NO. 66B94
(ILLINOIS) FED. AID PROJECT				