


PLAN	DATE
BY	
DESIGNED	
DRAWN	
CHECKED	
DATE	

PROFILE	DATE
BY	
DESIGNED	
DRAWN	
CHECKED	
DATE	

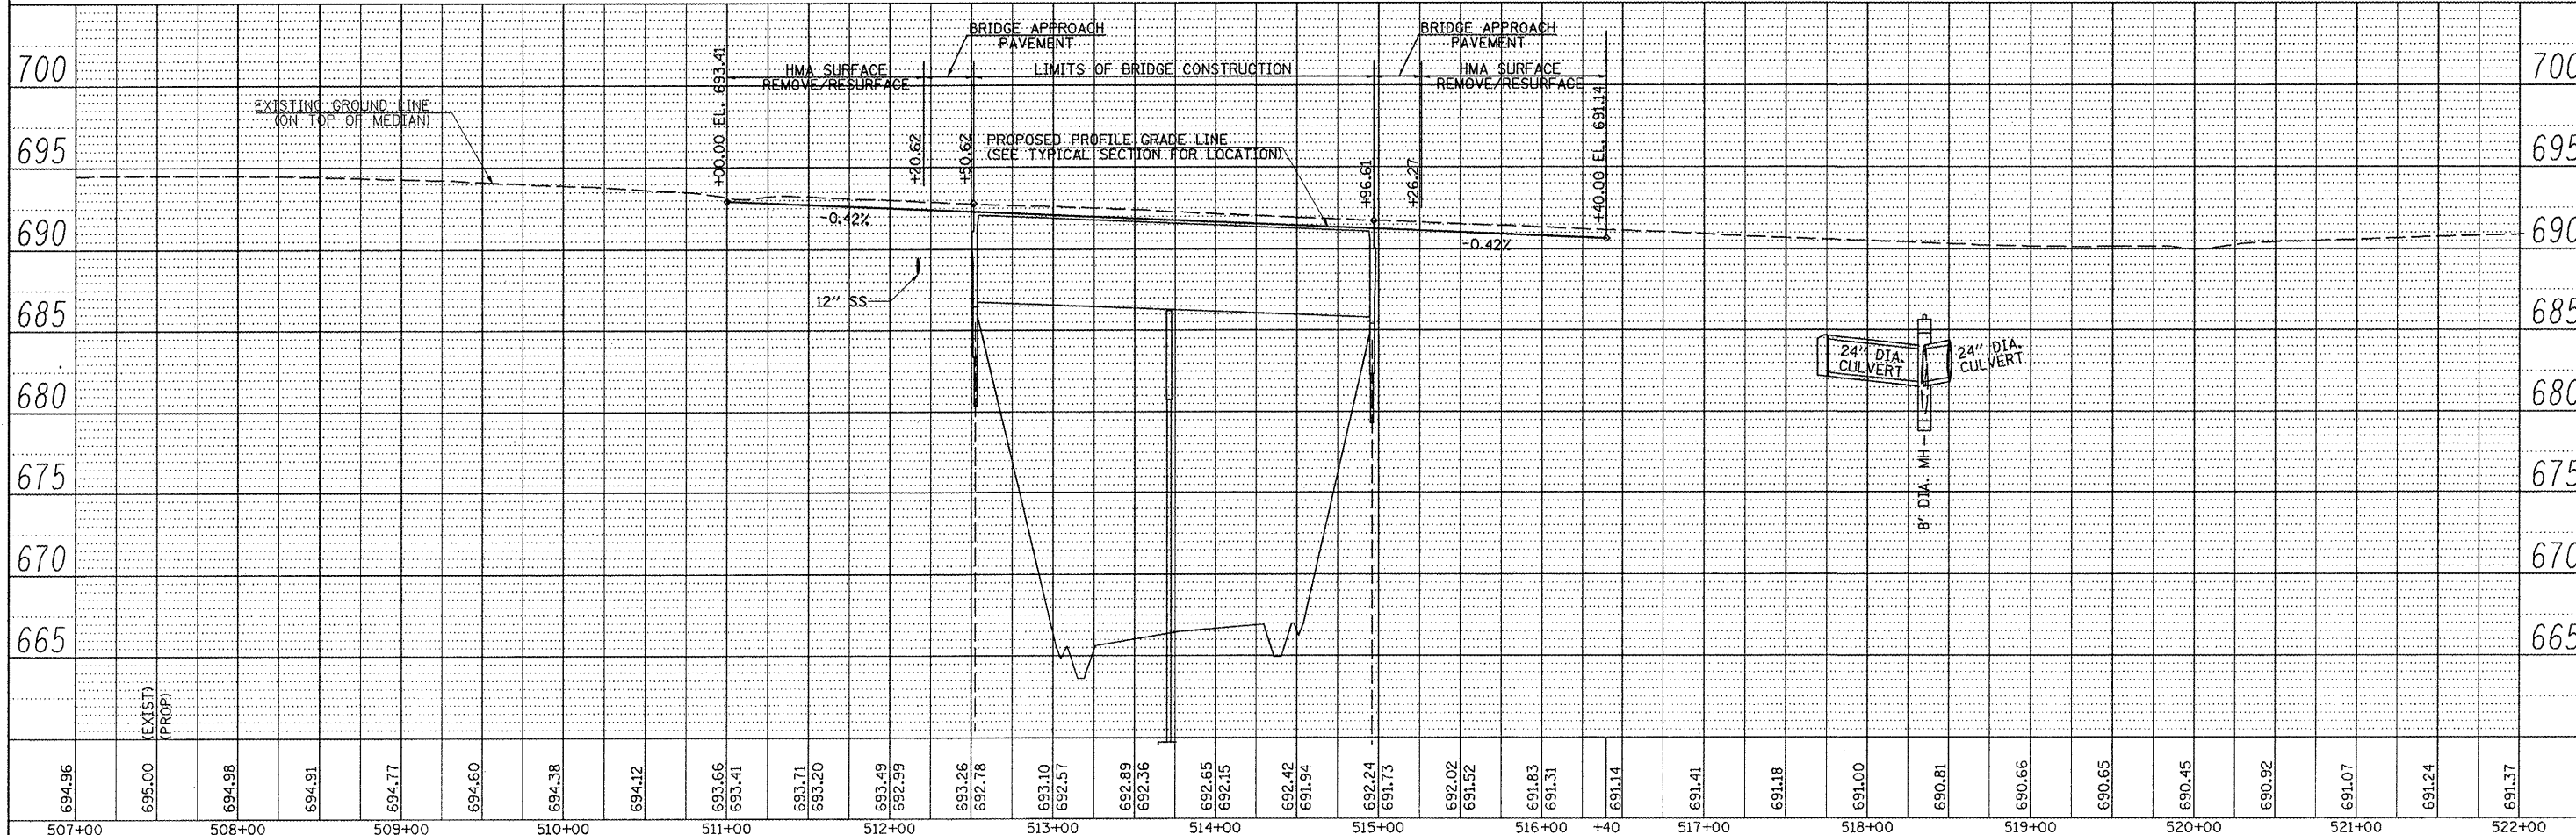

FILE NAME =	USER NAME = jdeen	DESIGNED -	REVISED - JRB 10-11-11
W:\Transportation\289\US136\plans\US136DRAIN\PP.dgn		DRAWN -	REVISED -
		CHECKED -	REVISED -
		DATE -	REVISED -

**STATE OF ILLINOIS
DEPARTMENT OF TRANSPORTATION**

**FAP 315 (US RTE 136)
DRAINAGE & UTILITIES PLAN & PROFILE STA 508+00 TO STA 520+00**

F.A.P. RTE.	SECTION	COUNTY	TOTAL SHEETS NO.
315	55-3HB	McDONOUGH	103 29
			CONTRACT NO. 68A40
ILLINOIS FED. AID PROJECT			