
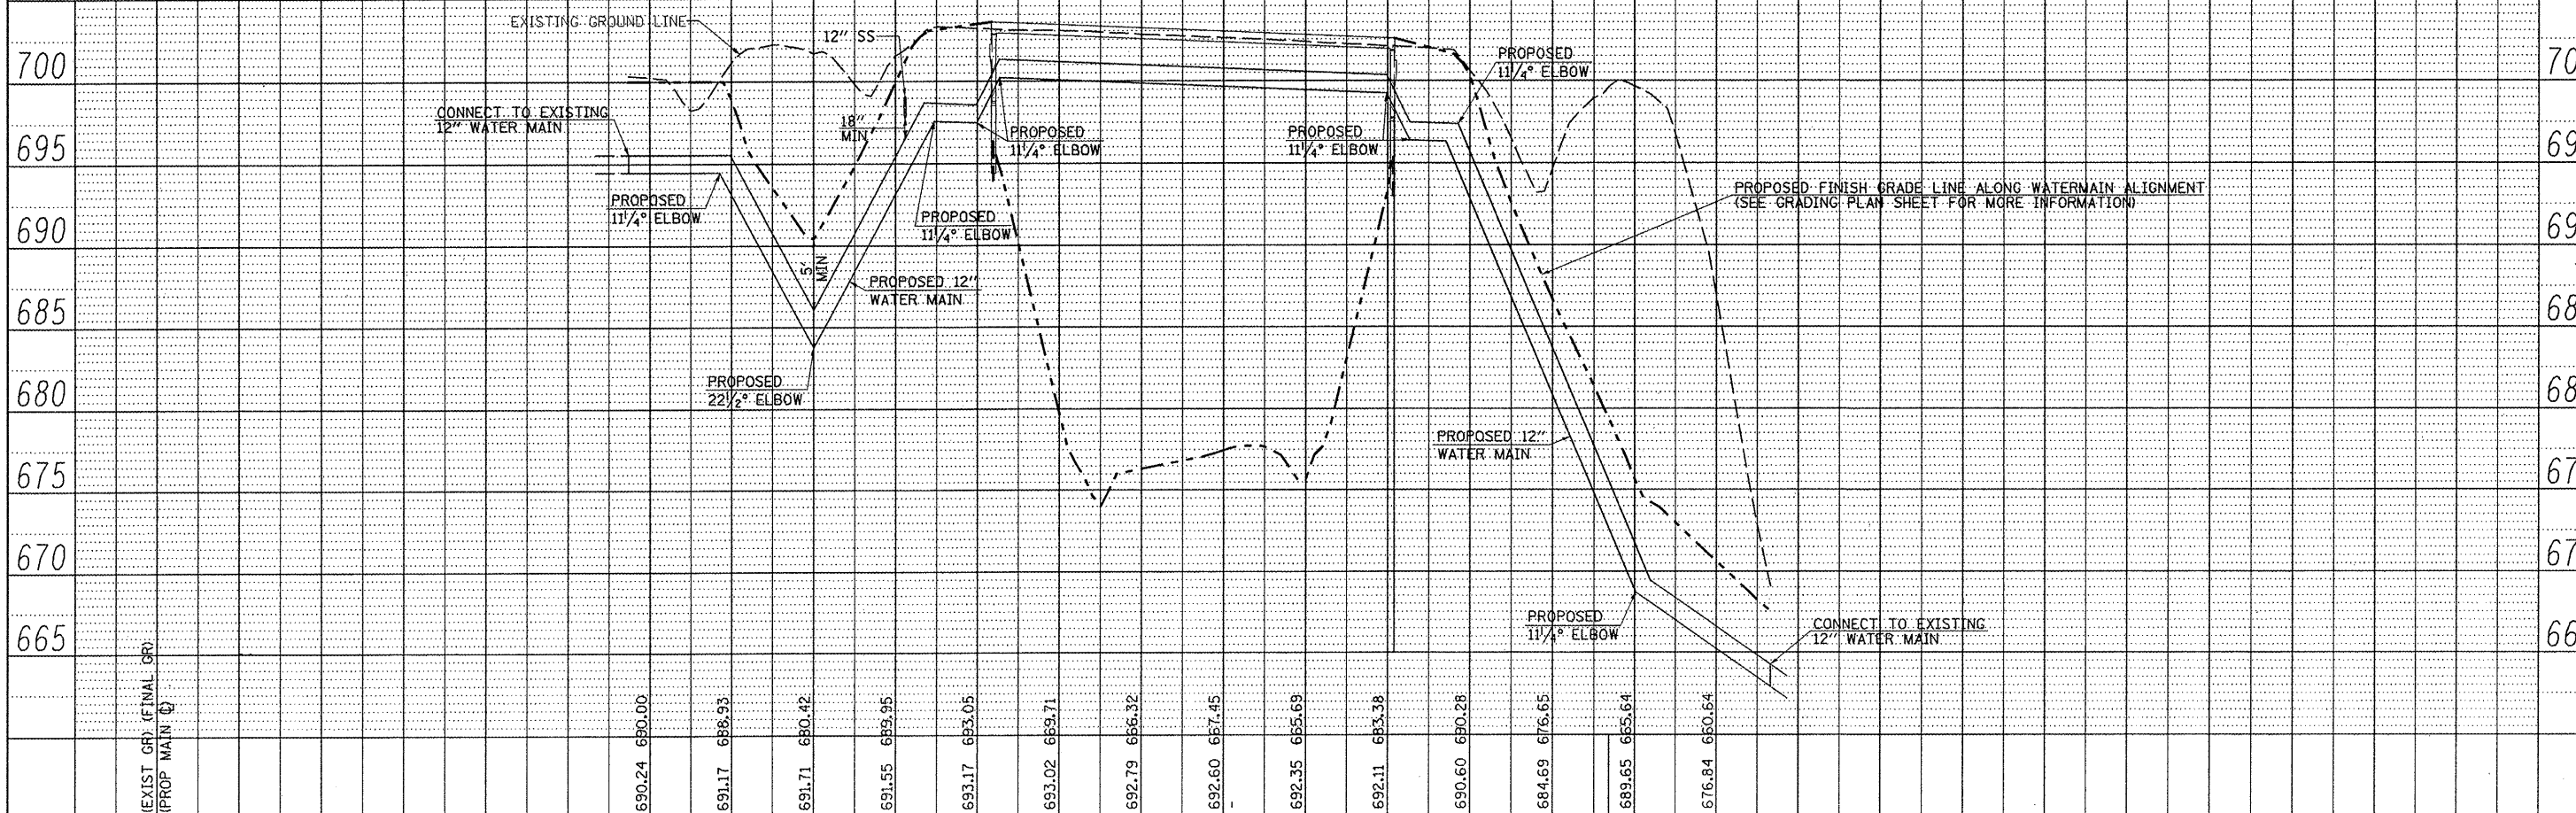


PLAN	SURVEYED	BY	DATE
	PLOTTED		
	CHECKED		
	NO. OF WAYS CHECKED		
	NO. OF WAYS NOTED		
	NO. OF STRUCTURE NOTATING CHG		
	NO.		

PROFILE	SURVEYED	BY	DATE
	PLOTTED		
	CHECKED		
	NO. OF WAYS CHECKED		
	NO. OF WAYS NOTED		
	NO. OF STRUCTURE NOTATING CHG		
	NO.		

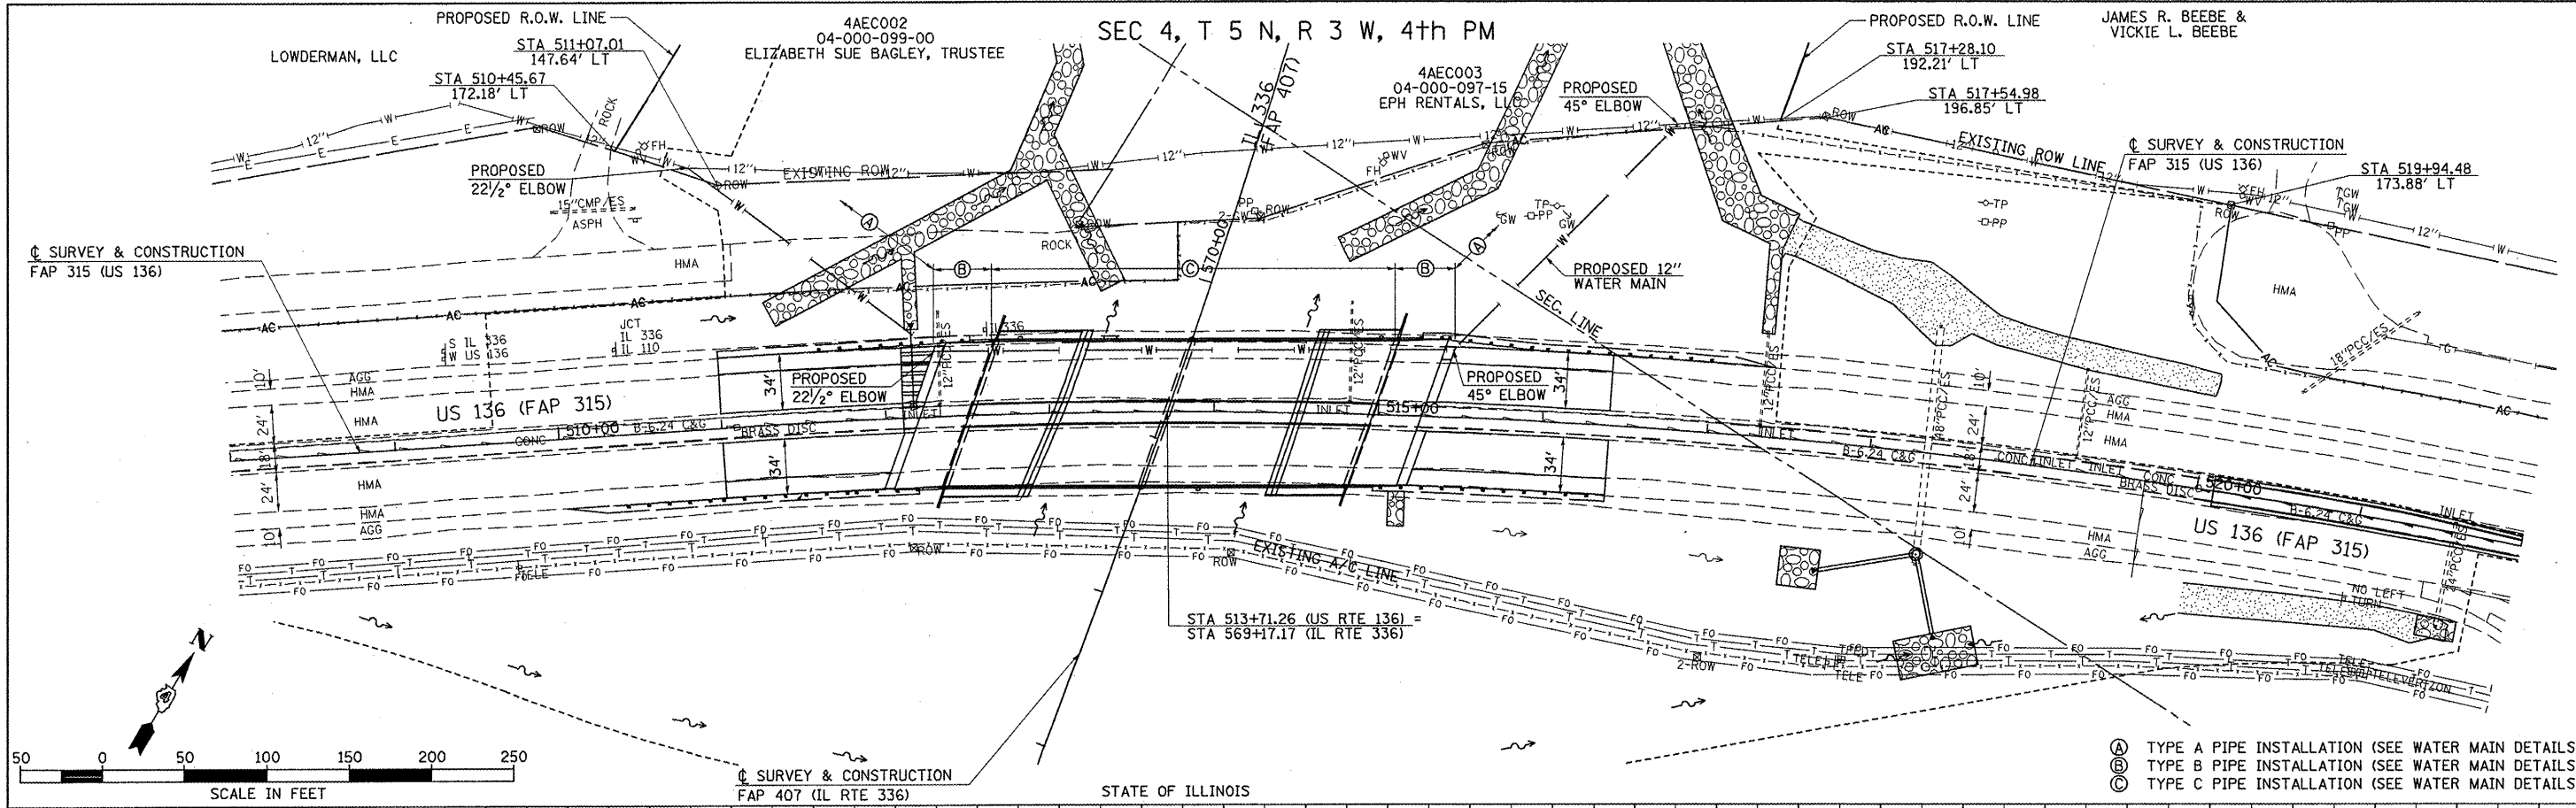

FILE NAME =	USER NAME = jdeen	DESIGNED -	REVISED - JRB 10-11-11	STATE OF ILLINOIS DEPARTMENT OF TRANSPORTATION		FAP 315 (US RTE 136)		F.A.P. RTE.	SECTION	COUNTY	TOTAL SHEETS	SHEET NO.
V:\Transportation\289\US136Plans\US136WaterPP.dgn						DRAWN -	REVISED -	315	55-3HB	McDONOUGH	103	29A
PLOT SCALE = 100.00 / IN.				CHECKED -	REVISED -	DRAINAGE & UTILITIES PLAN & PROFILE STA 508+00 TO STA 520+00		CONTRACT NO. 68A40		ILLINOIS FED. AID PROJECT		
PLOT DATE = 10/21/2011				DATE -	REVISED -	SCALE: 1"=50'	SHEET NO. OF SHEETS	STA. 508+00 TO STA. 520+00				