


DATE	
BY	
SURVEYED	
PLOTTED	
TEMPLATE	
AREAS	
NO. CHECKED	

DATE	
BY	
SURVEYED	
PLOTTED	
TEMPLATE	
AREAS	
NO. CHECKED	

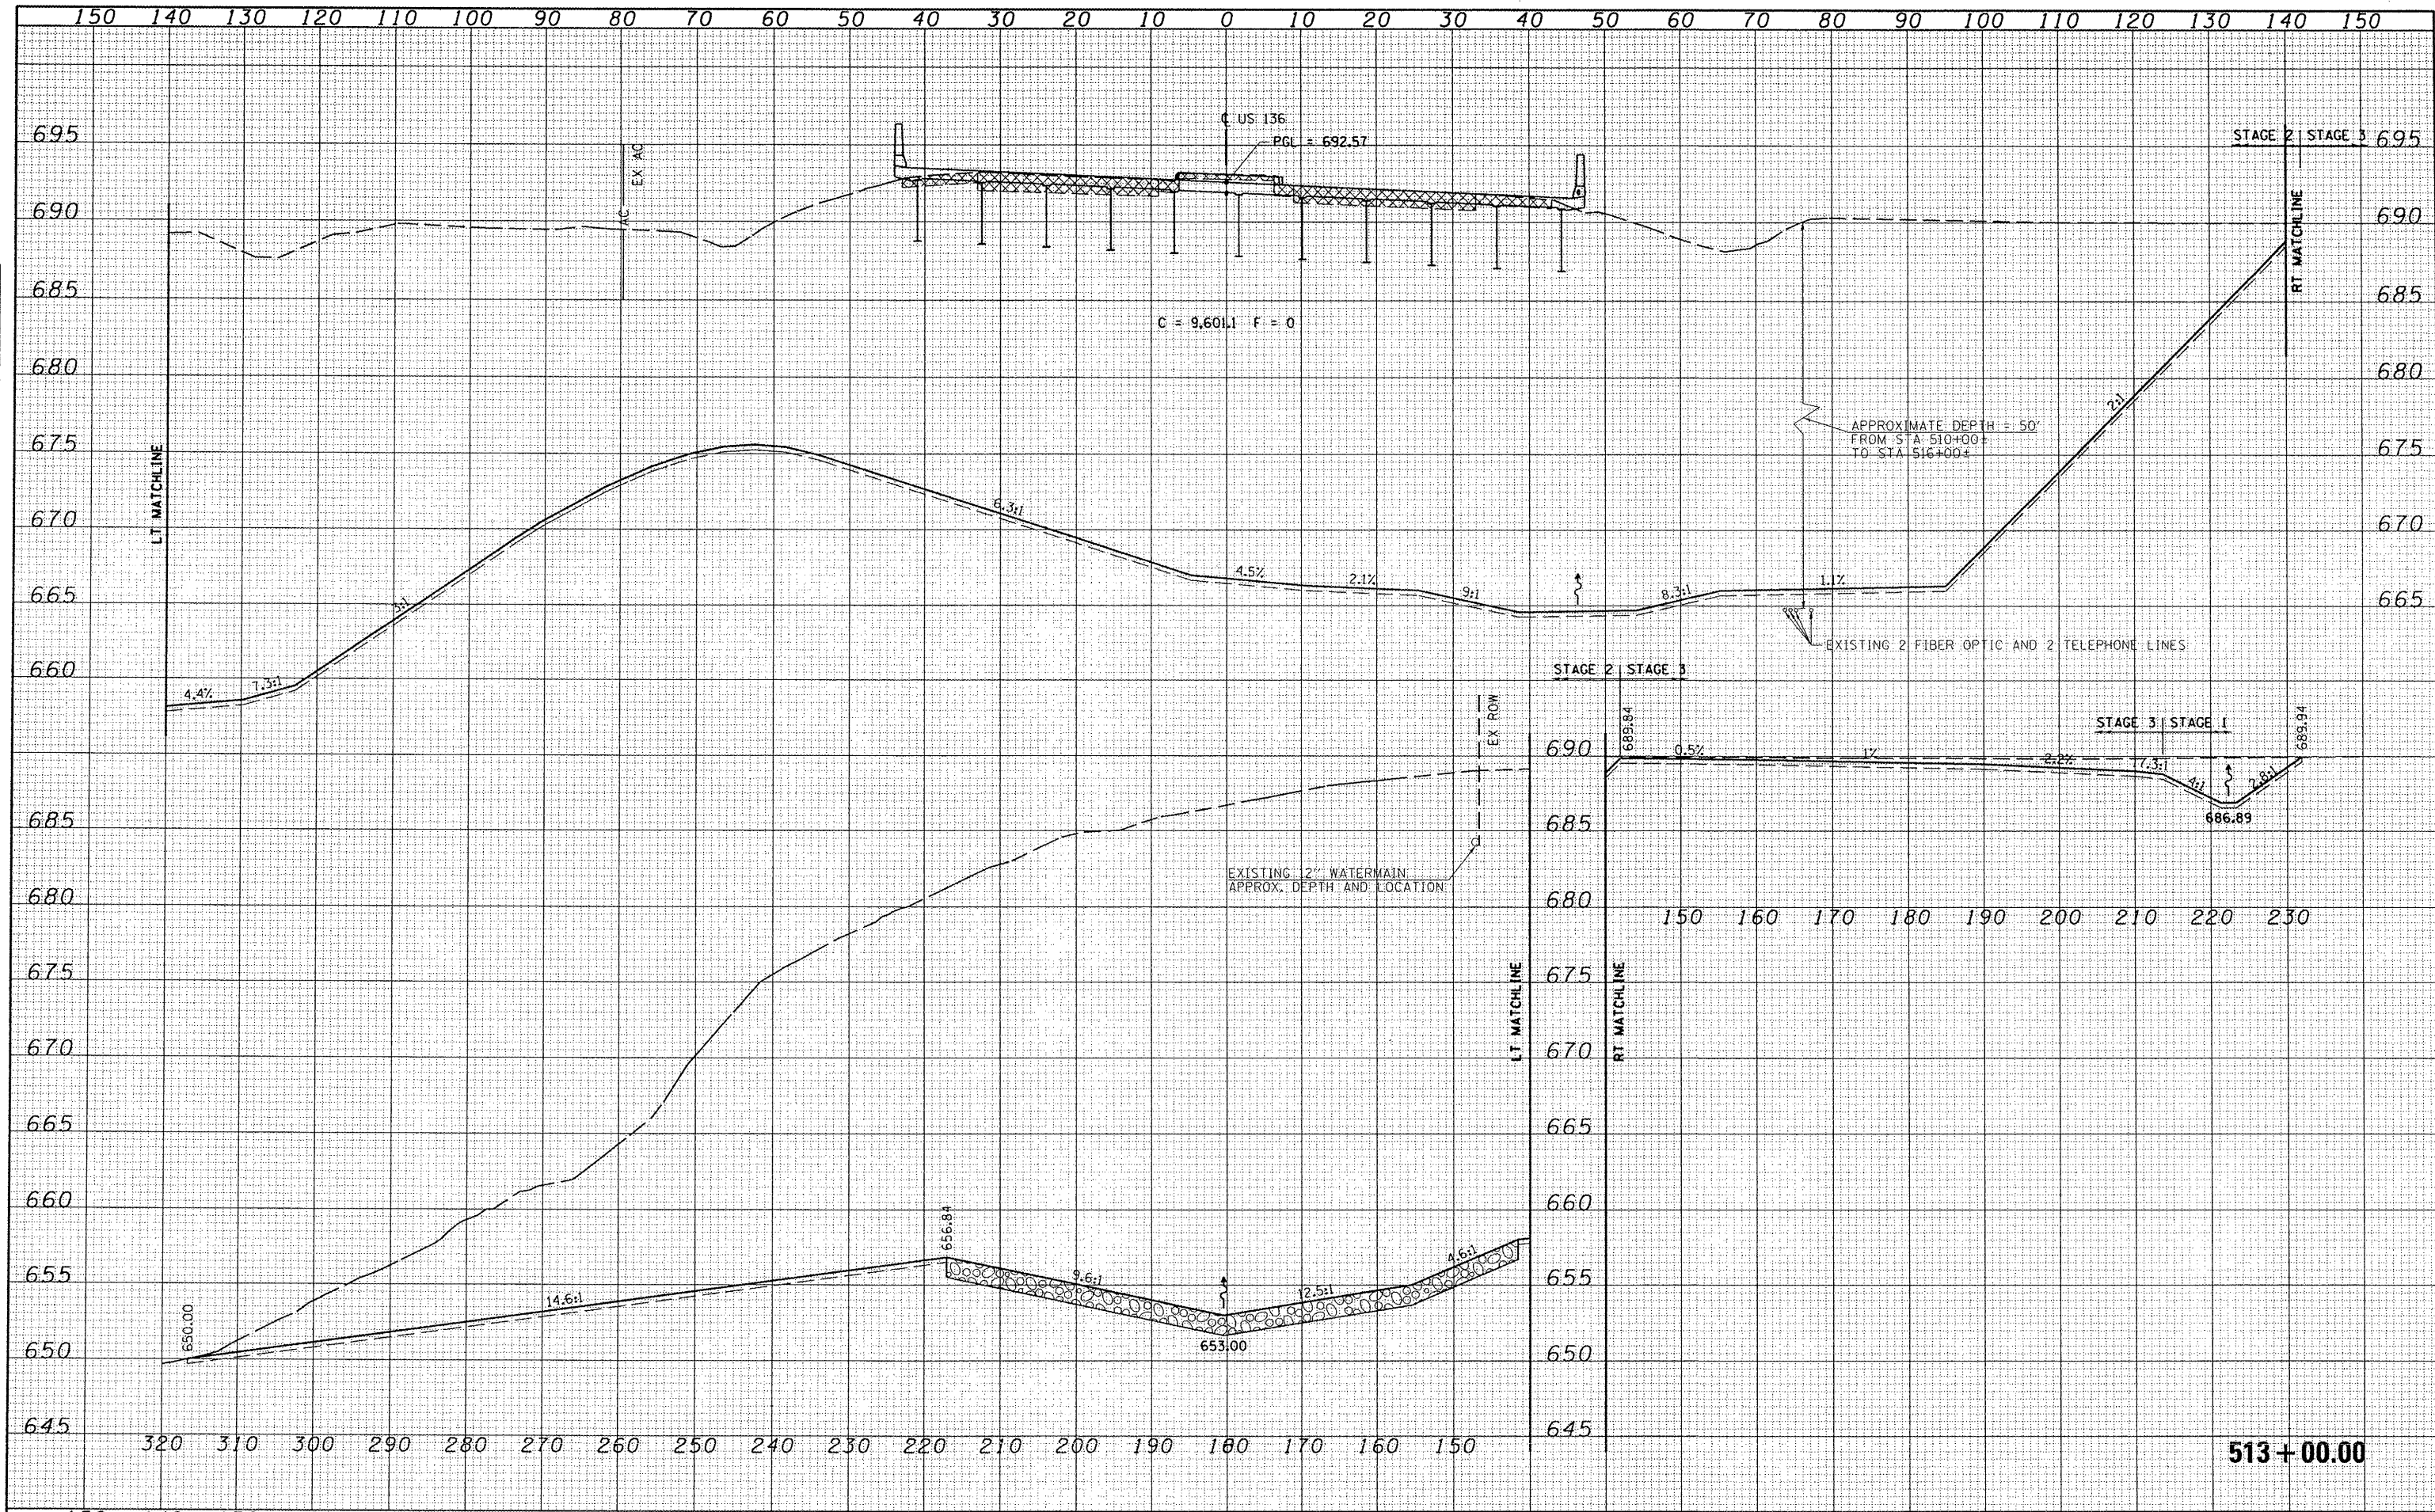

FILE NAME	USER NAME = ldarr	DESIGNED -	REVISED -	STATE OF ILLINOIS DEPARTMENT OF TRANSPORTATION	FAP 315 (US RTE 136) ROADWAY CROSS SECTIONS		F.A.P. RTE.	SECTION	COUNTY	TOTAL SHEETS	SHEET NO.	
va:\transportation\2891\us136plans\US136sheets.dgn		DRAWN -	REVISED -		SCALE:	SHEET NO. 5 OF 11 SHEETS	STA. 513+00.00 TO STA. 513+00.00	315	55-3MB	MCDONOUGH	103	88
PLOT SCALE = 20.00' / IN.		CHECKED -	REVISED -									
PLOT DATE = 8/23/2011		DATE -	REVISED -									
											CONTRACT NO. 68A40 ILLINOIS FED. AID PROJECT	