


DATE	
BY	
FINAL SURVEY	
NOTE BOOK NO.	
AREAS CHECKED	

DATE	
BY	
ORIGINAL SURVEY	
NOTE BOOK NO.	
AREAS CHECKED	

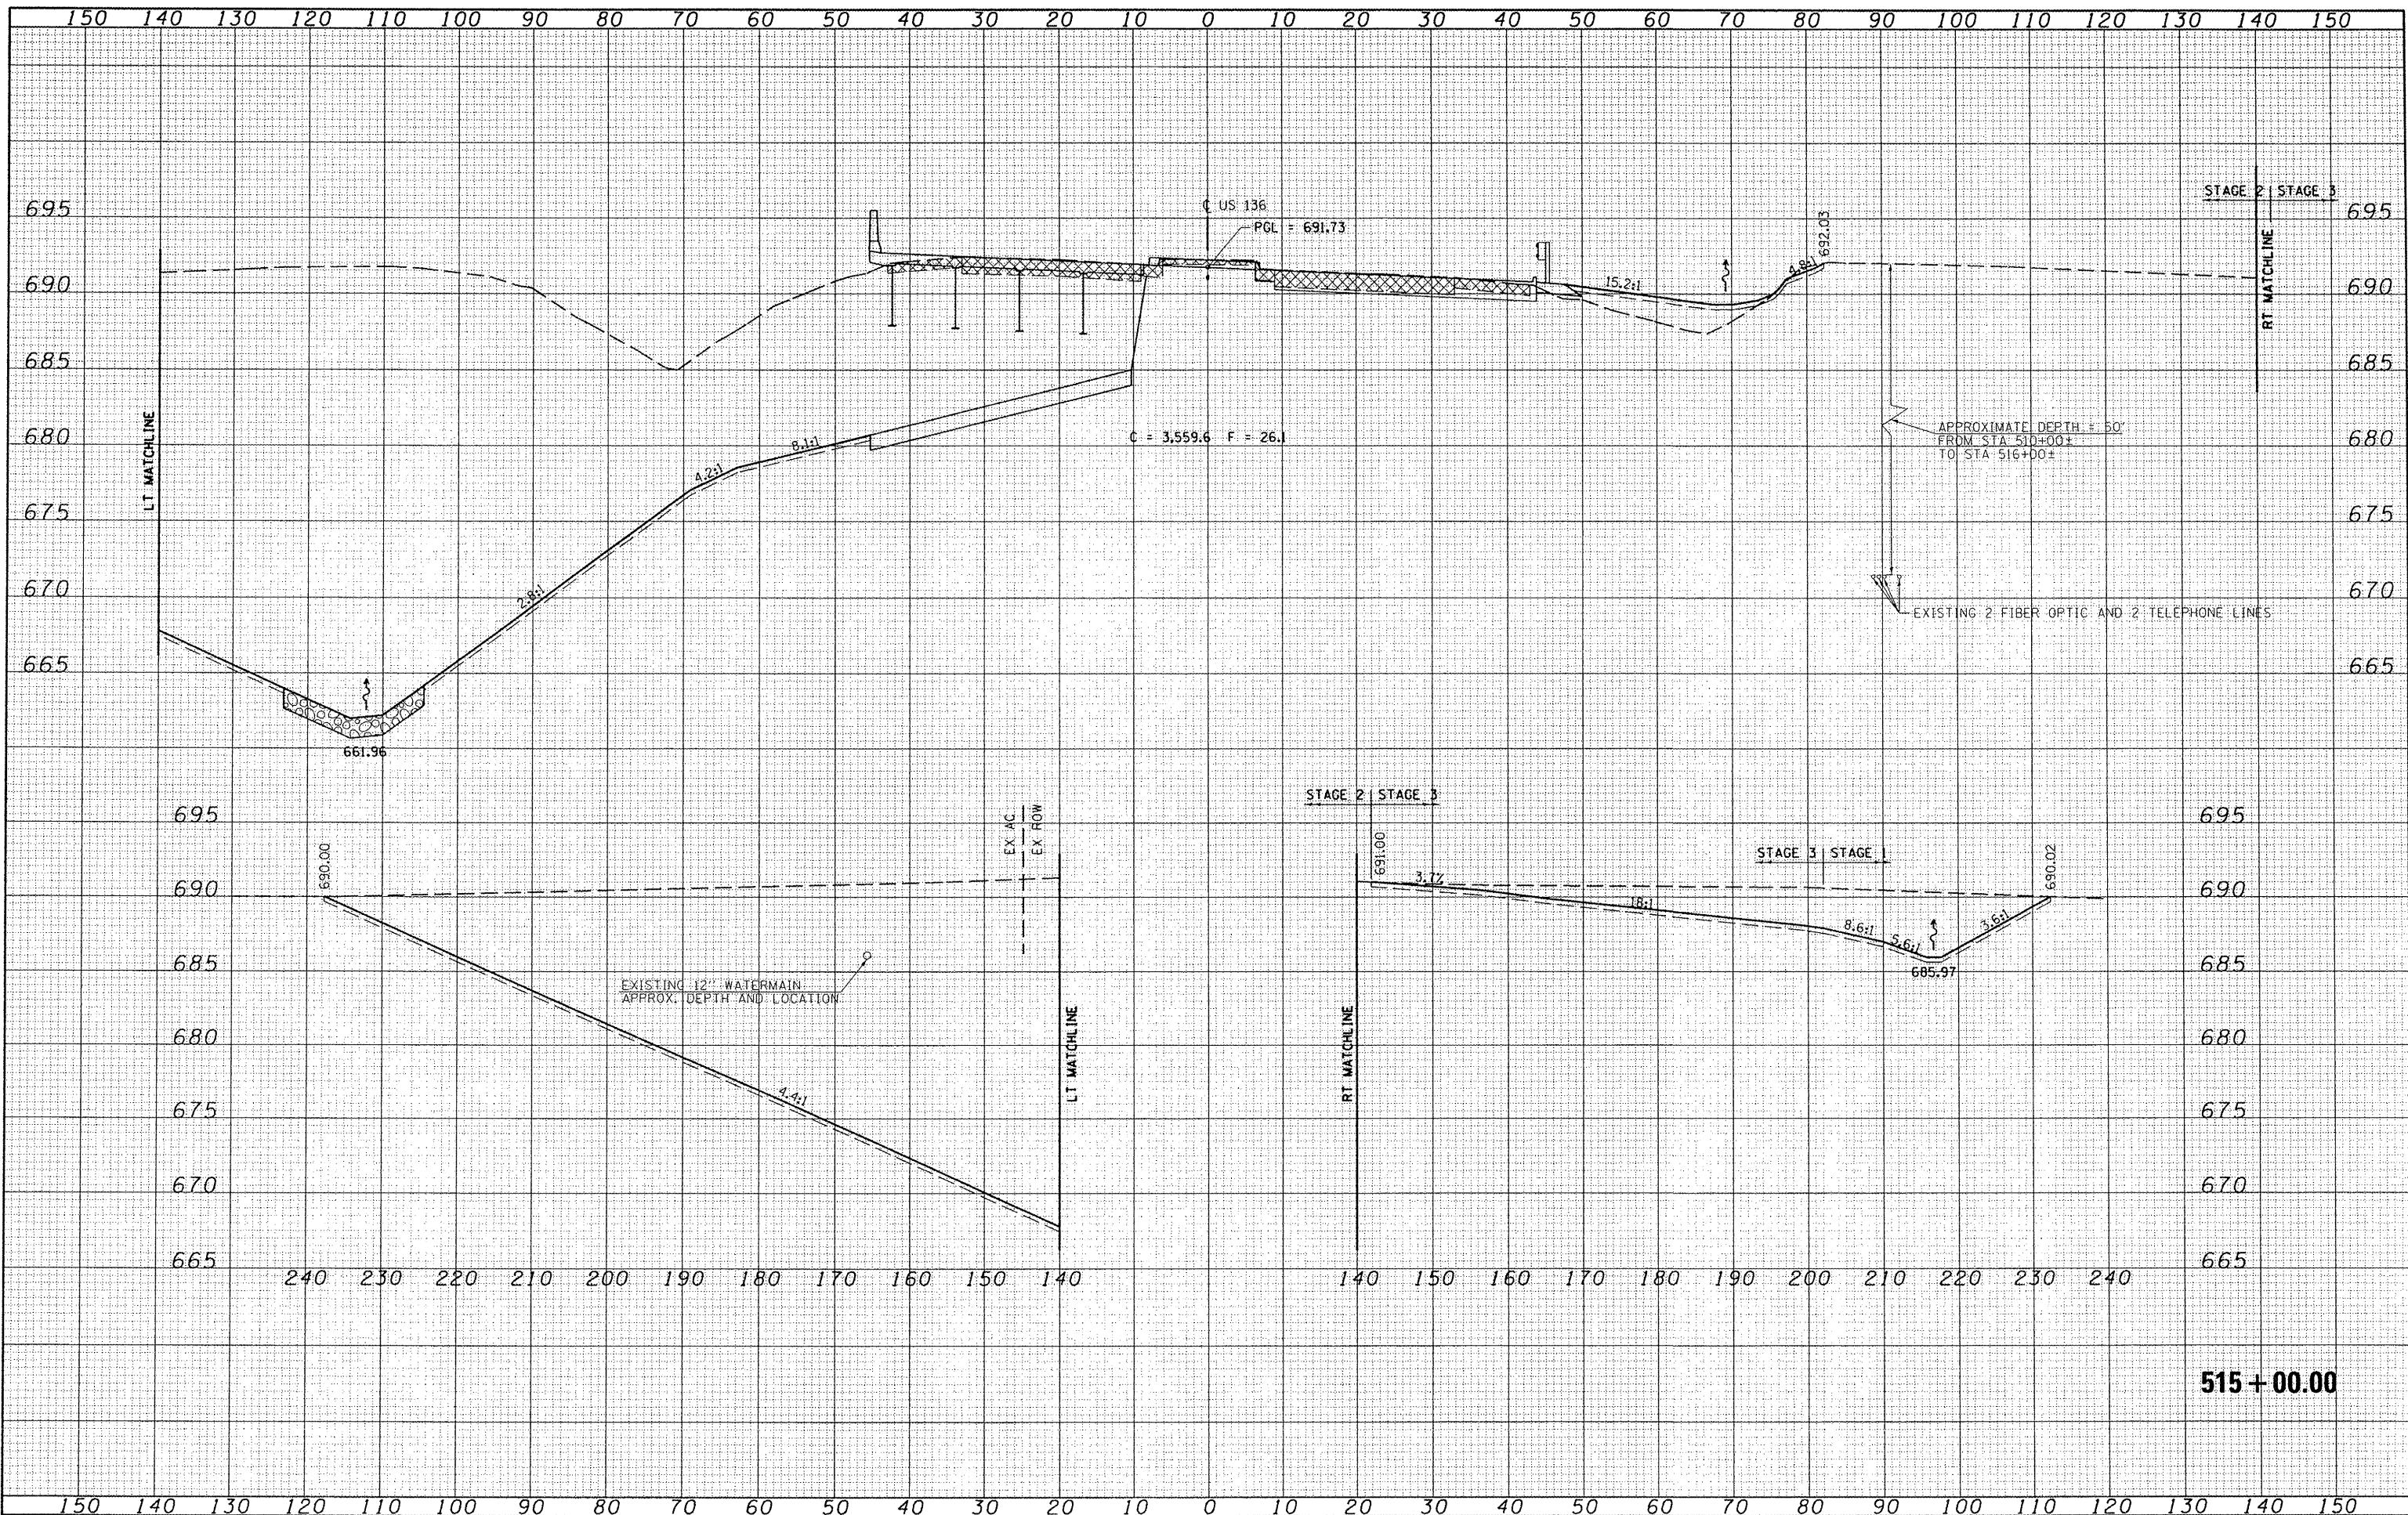

FILE NAME = v:\transportation\2891\us136plans\US136\sheeta.dgn

USER NAME = tdarr
 DESIGNED -
 DRAWN -
 CHECKED -
 DATE -

REVISED -
 REVISED -
 REVISED -
 REVISED -

**STATE OF ILLINOIS
 DEPARTMENT OF TRANSPORTATION**

**FAP 315 (US RTE 136)
 ROADWAY CROSS SECTIONS**
 SCALE: SHEET NO. 7 OF 11 SHEETS STA. 515+00.00 TO STA. 515+00.00

F.A.P. RTE.	SECTION	COUNTY	TOTAL SHEETS	SHEET NO.
315	55-3HB	McDONOUGH	103	90
CONTRACT NO. 68A40			ILLINOIS FED. AID PROJECT	