



DATE	
BY	
FINAL SURVEY	
SURVEYED	
NOTE BOOK	
TEMPLATE	
AREAS	
AREAS CHECKED	
NO.	

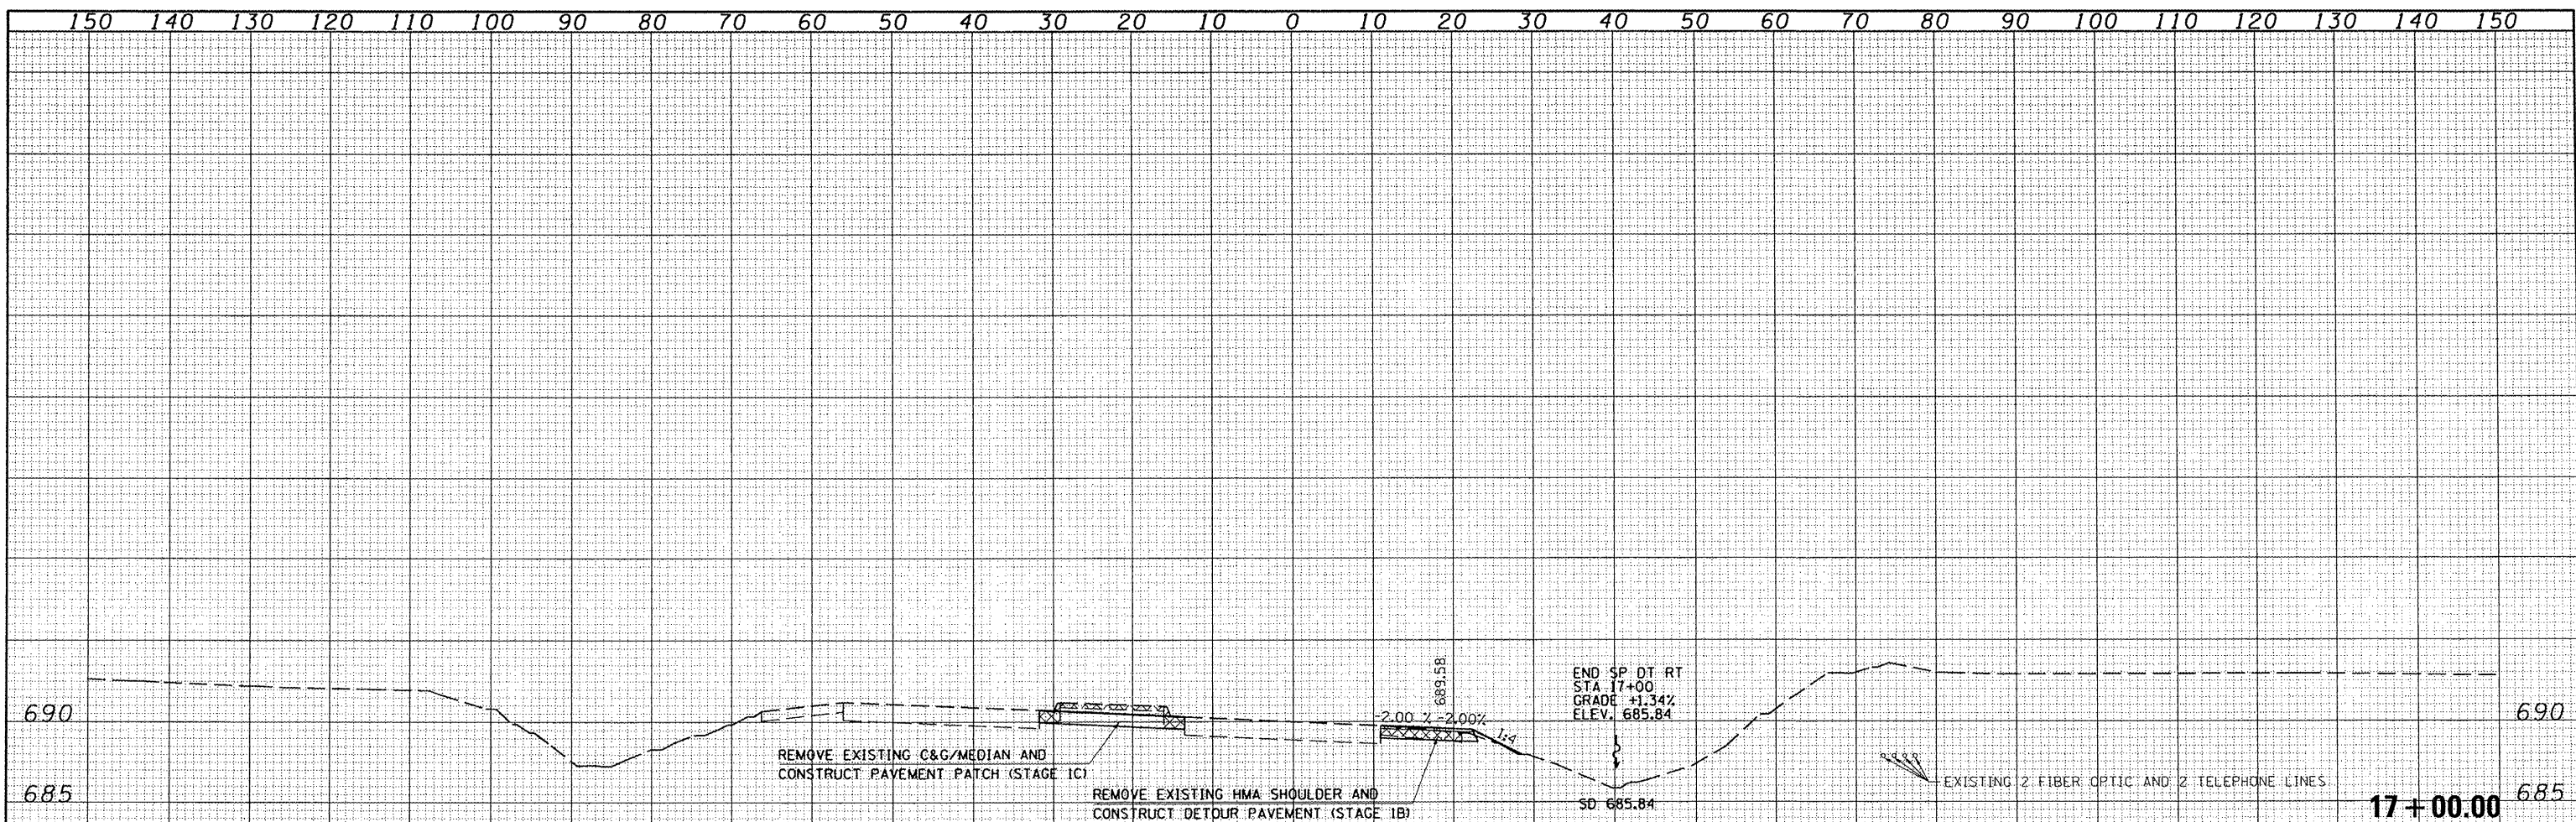

DATE	
BY	
ORIGINAL SURVEY	
SURVEYED	
NOTE BOOK	
TEMPLATE	
AREAS	
AREAS CHECKED	
NO.	

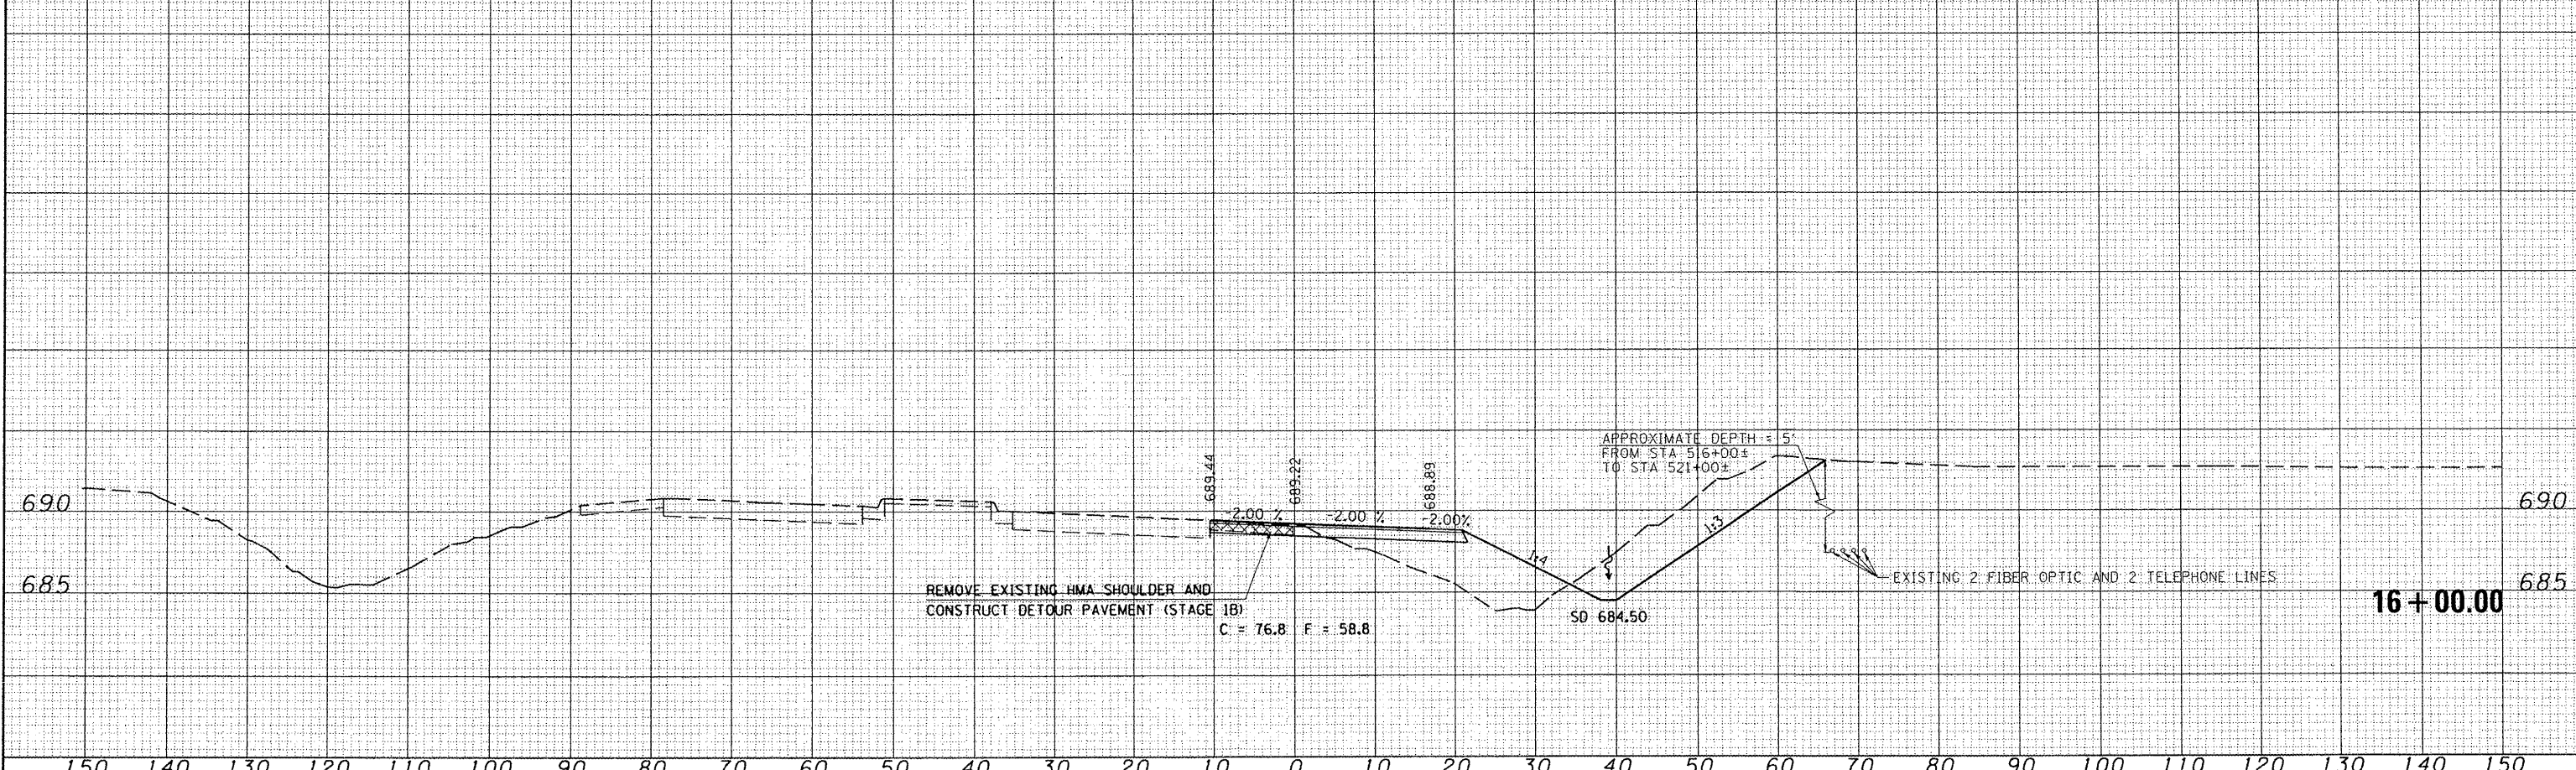

FILE NAME :  
 V:\Transportation\2891\US136Plans\US136STAG16\ sheets.dgn

USER NAME : jwhite  
 PLOT SCALE = 20.00' / IN.  
 PLOT DATE = 8/23/2011

DESIGNED -	REVISED -
DRAWN -	REVISED -
CHECKED -	REVISED -
DATE -	REVISED -

**STATE OF ILLINOIS**  
**DEPARTMENT OF TRANSPORTATION**

FAP 315 (US RTE 136)  
**TEMPORARY RUNAROUND CROSS SECTIONS**  
 SCALE: SHEET NO. 8 OF 9 SHEETS STA. 16+00.00 TO STA. 17+00.00

F.A.P. RTE.	SECTION	COUNTY	TOTAL SHEETS	SHEET NO.
315	55-3HB	MCDONOUGH	103	102
			CONTRACT NO. 68A40	
ILLINOIS FED. AID PROJECT				