


Tobaggon Road Detour

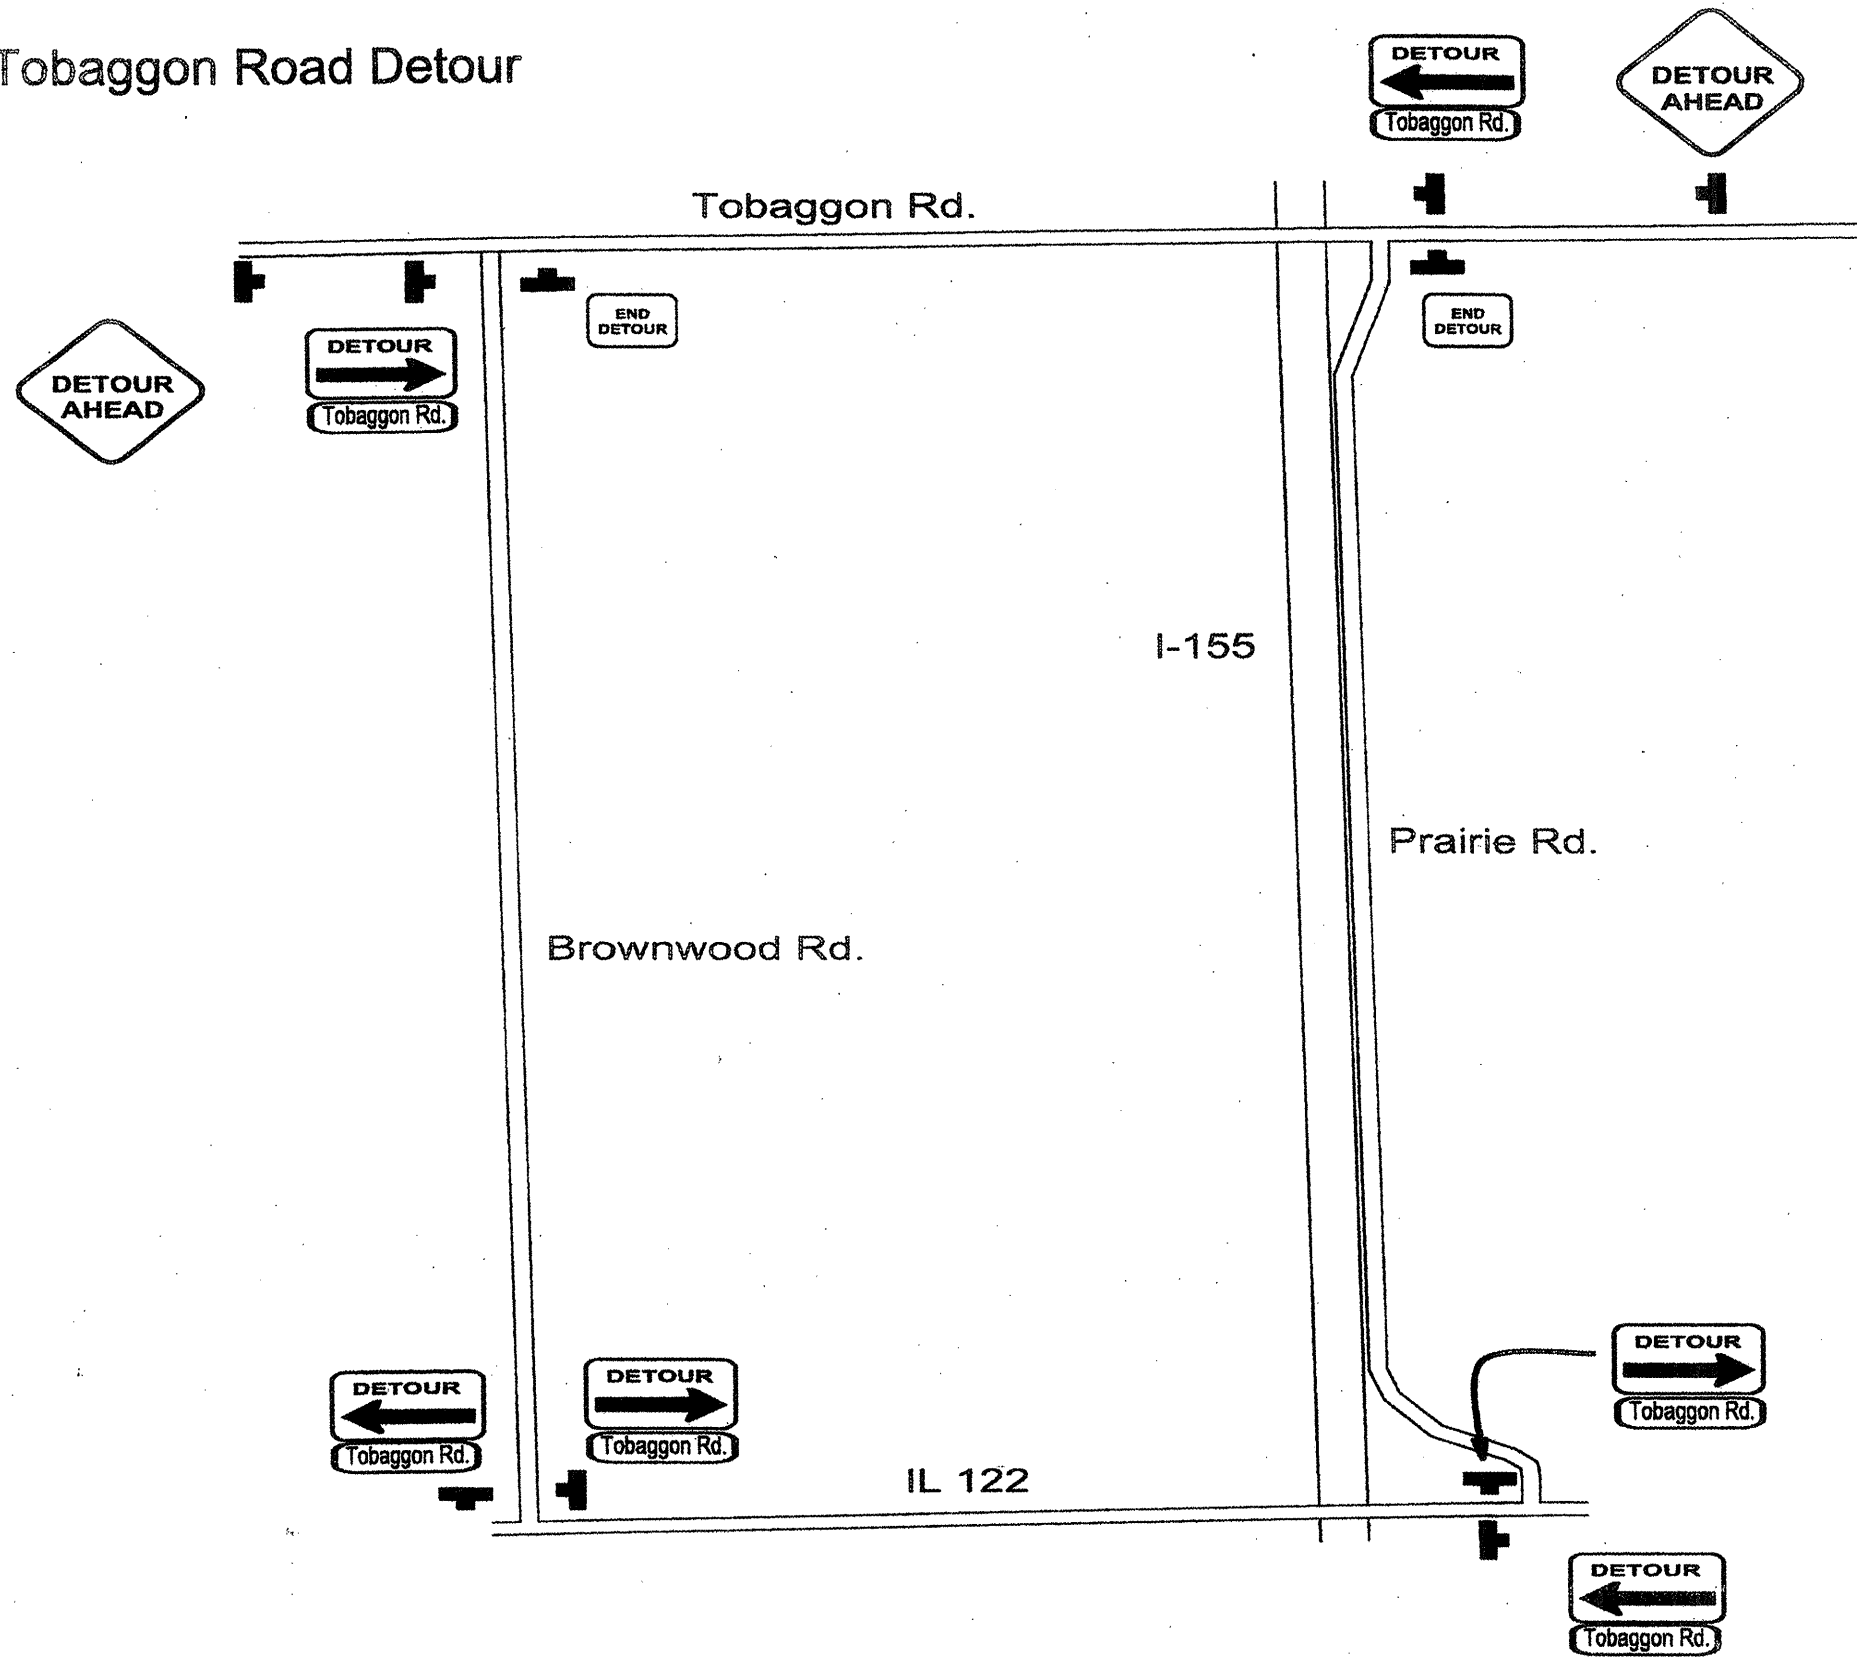

FILE NAME = SN.898-010L.dgn	USER NAME = eppenzeller.jj	DESIGNED - ____	REVISED - ____
		DRAWN - ____	REVISED - ____
		CHECKED - ____	REVISED - ____
		DATE - ____	REVISED - ____

**STATE OF ILLINOIS
DEPARTMENT OF TRANSPORTATION**

DETOUR PLAN	
SCALE: _____	SHEET NO. ____ OF ____ SHEETS
STA. _____	TO STA. _____

F.A.I. RTE. 155	SECTION (108-HB-111-2)	COUNTY TAZEWELL	TOTAL SHEETS 14	SHEET NO. 10
CONTRACT NO. 68A59			ILLINOIS FED. AID PROJECT	