
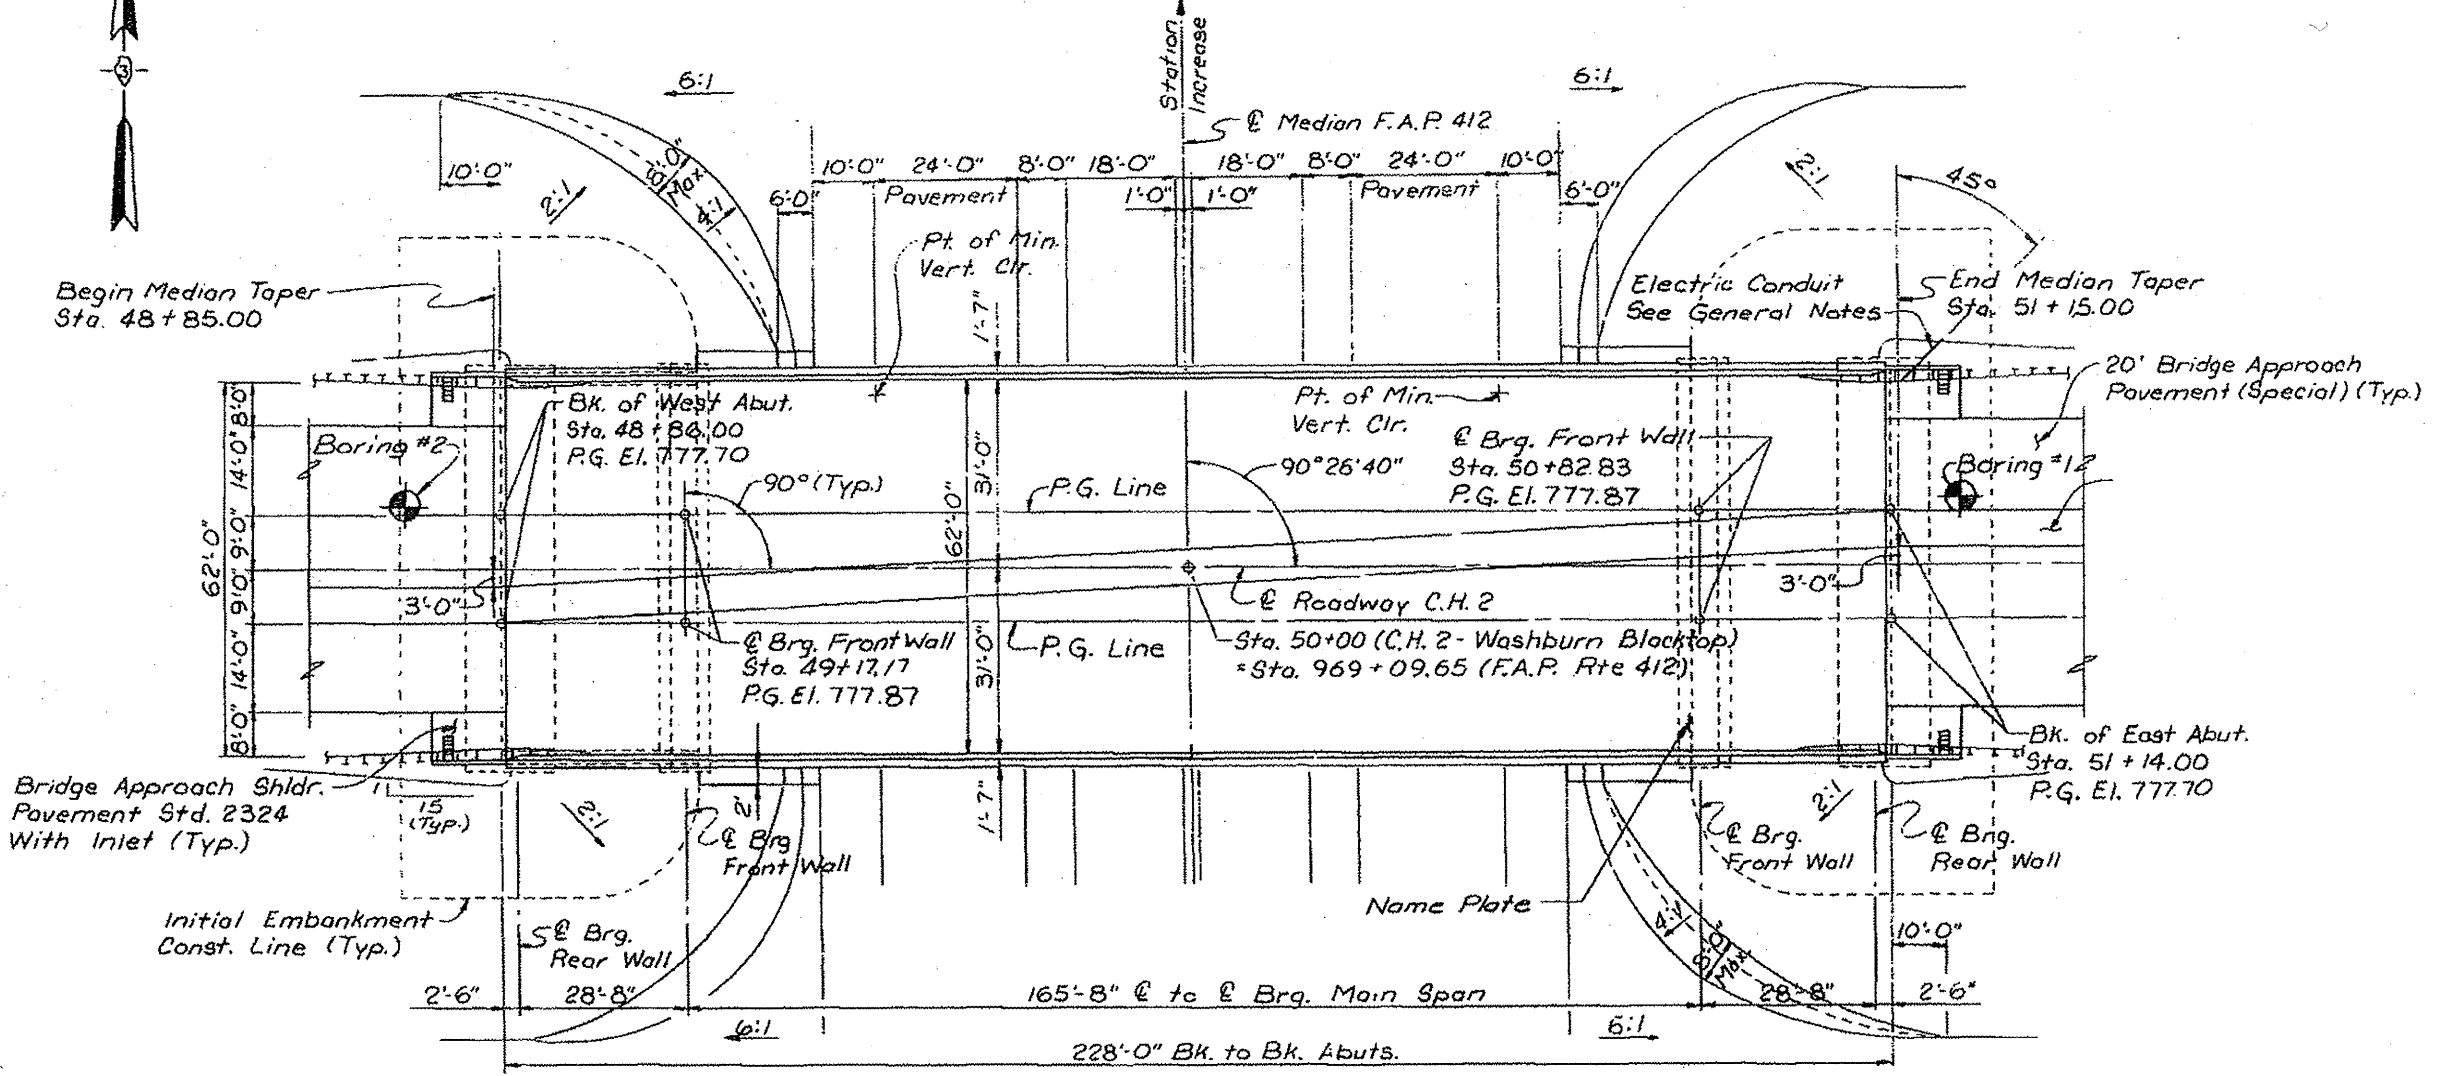


S.N. 102-0047 LOCATION 1 INFORMATION ONLY

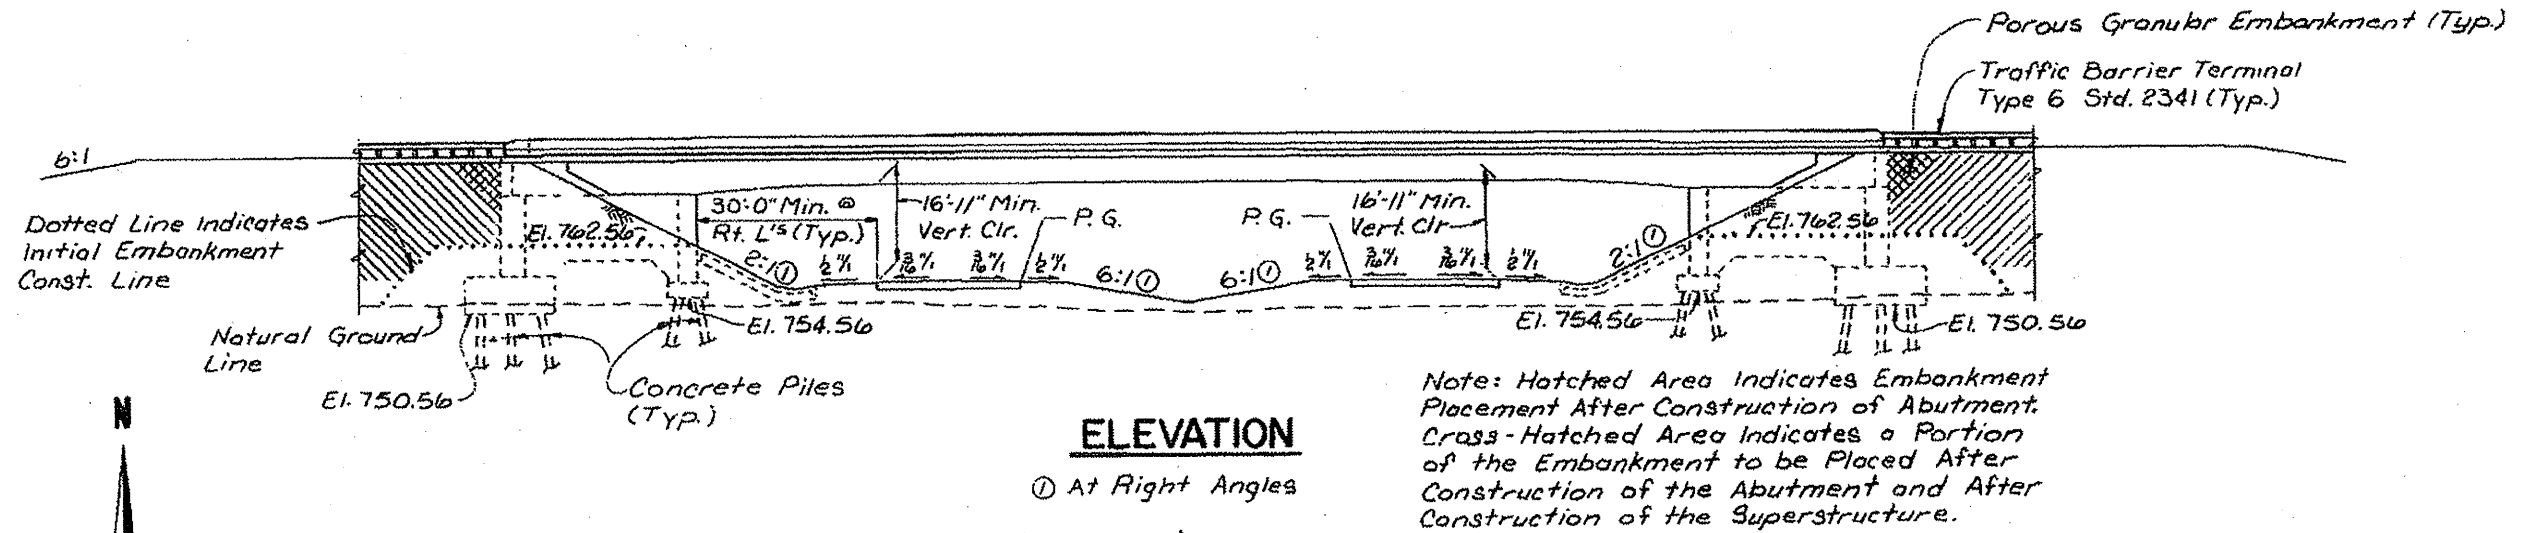

FILE NAME = Apr11 2012 pointing.dgn	USER NAME = AdadeSA	DESIGNED -	REVISED -	STATE OF ILLINOIS DEPARTMENT OF TRANSPORTATION	SCALE: _____ SHEET _____ OF _____ SHEETS STA. _____ TO STA. _____	F.A.I. RTE. 39	SECTION 102-[4HB,3HB-2]	COUNTY WOODFORD	TOTAL SHEETS 12	SHEET NO. 4
PLOT SCALE = 2.0125" / 1"	CHECKED -	REVISED -	CONTRACT NO. 68A94							
PLOT DATE = 2/1/2012	DATE -	REVISED -	ILLINOIS FED. AID PROJECT							