


S.N. 102-0049 LOCATION 2 INFORMATION ONLY

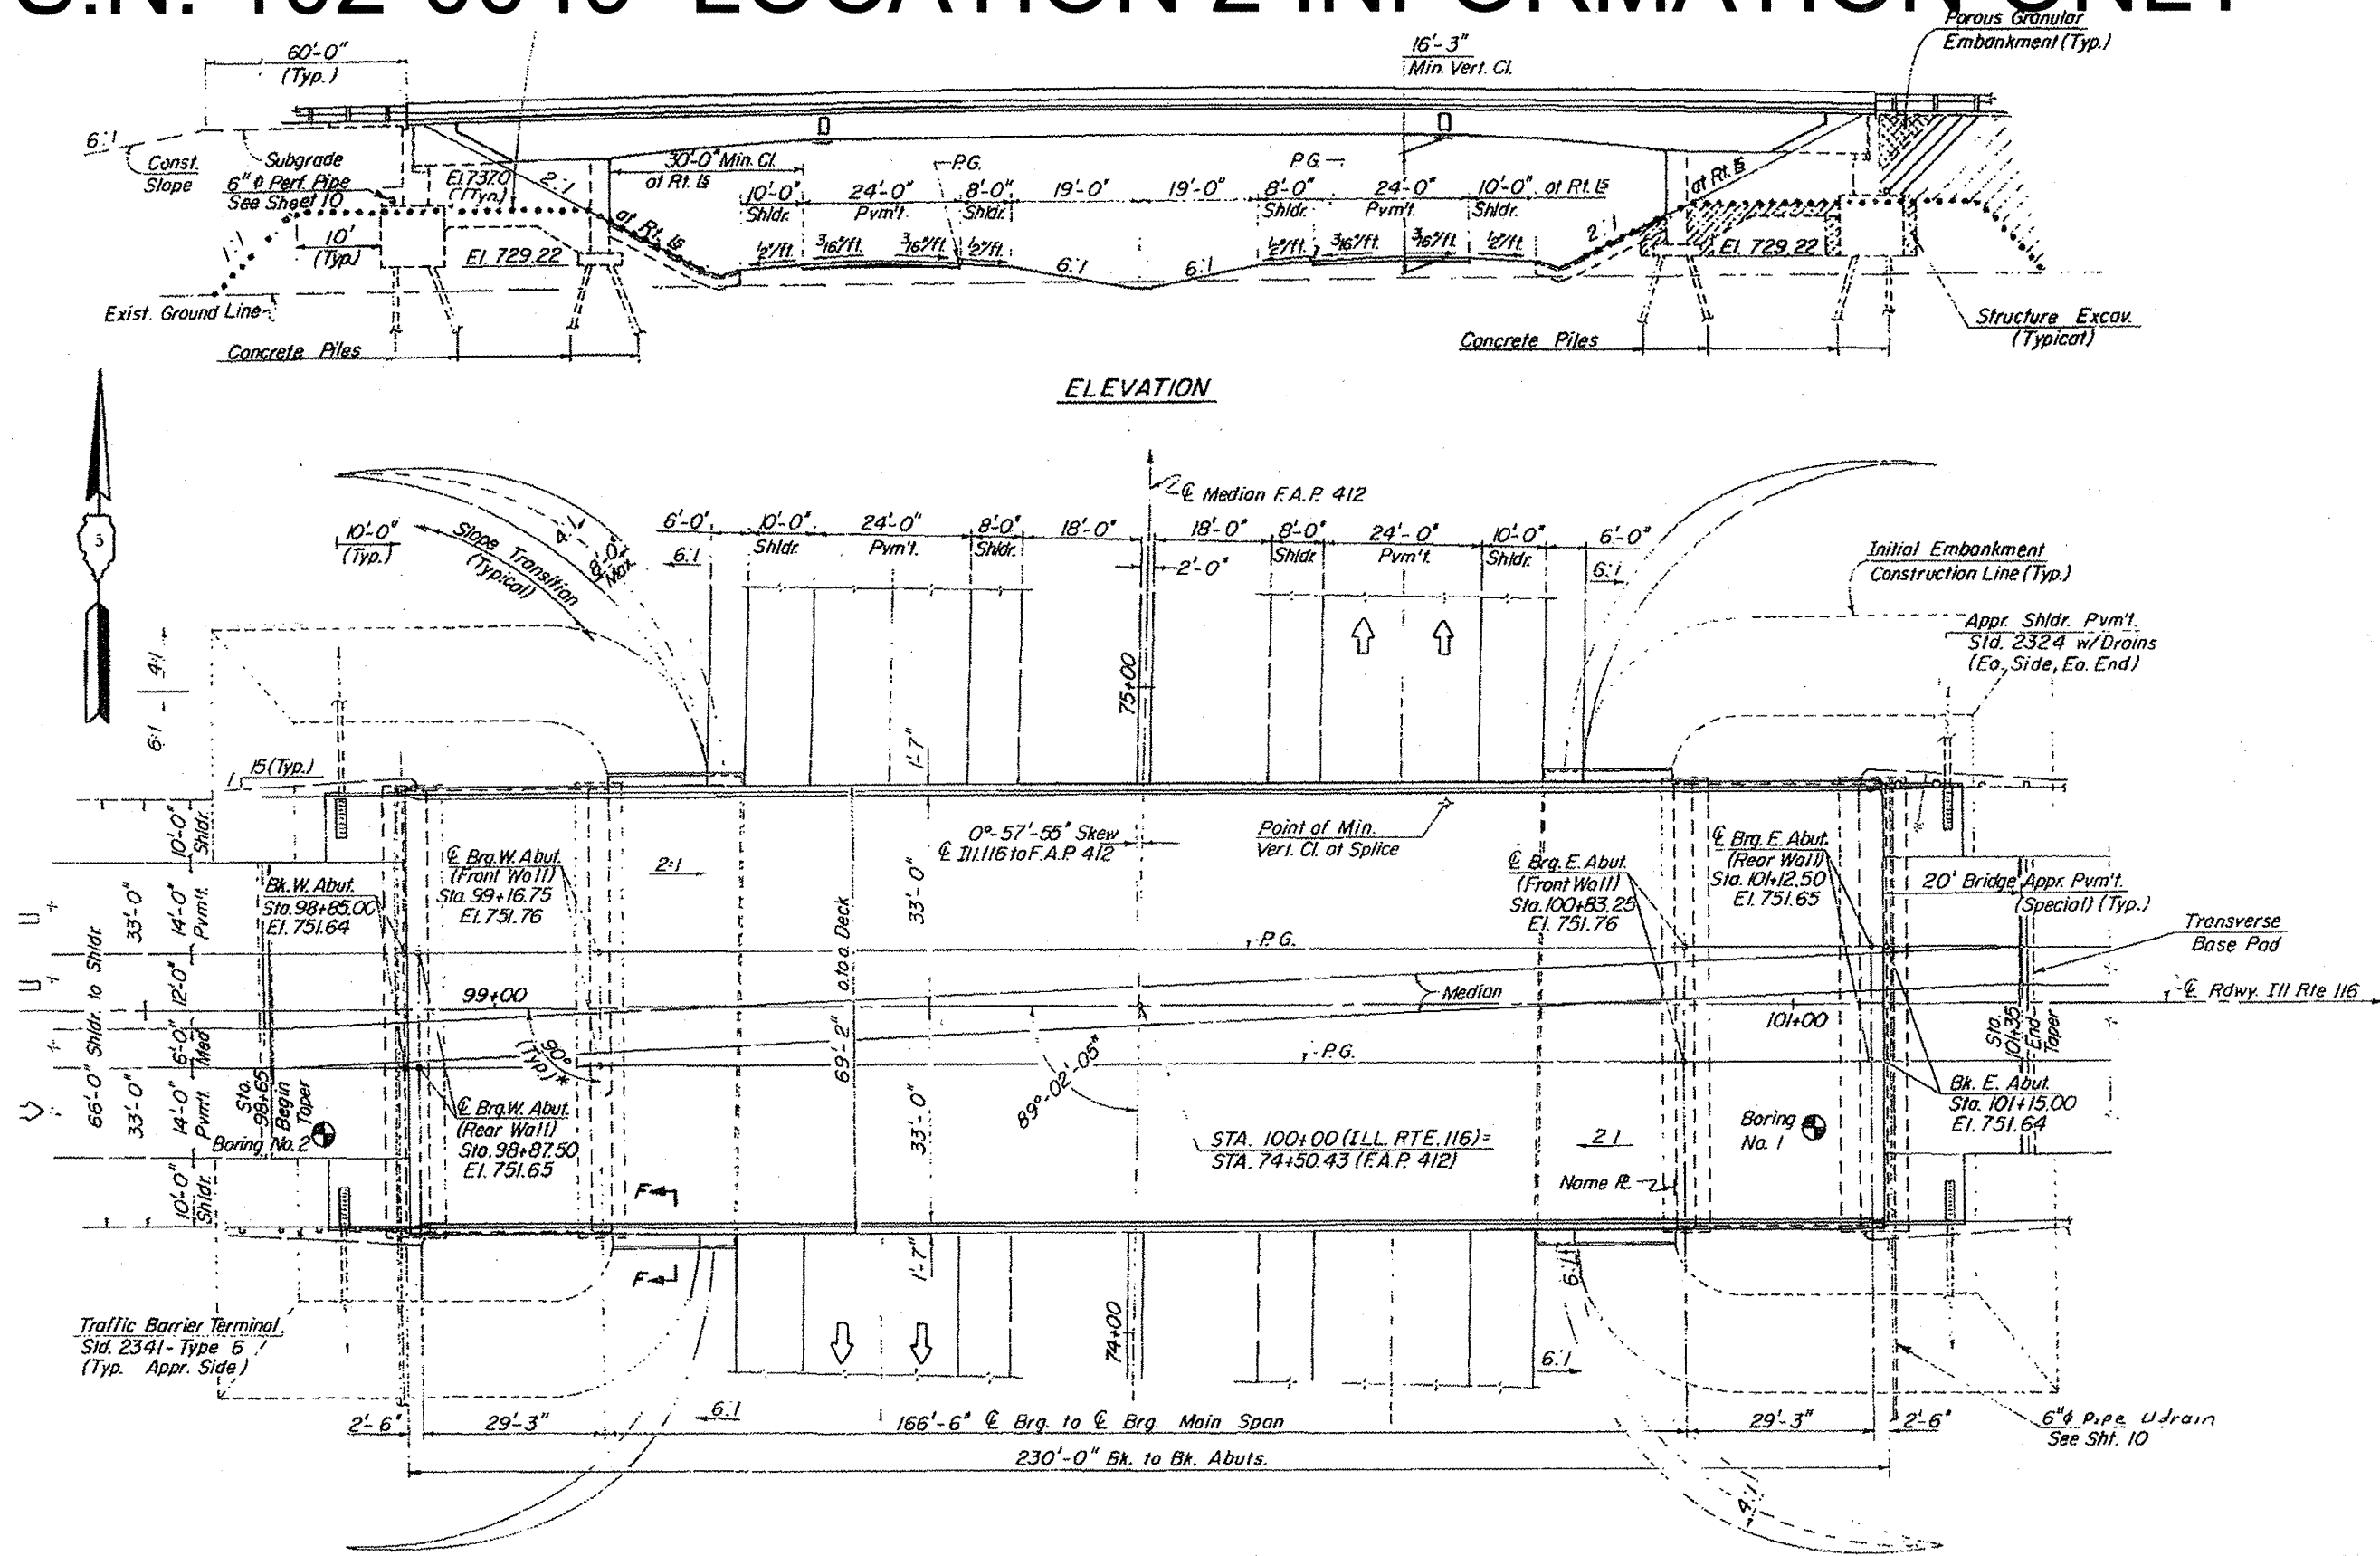

FILE NAME = April 2012 painting.dgn	USER NAME = AdadeSA	DESIGNED -	REVISED -	STATE OF ILLINOIS DEPARTMENT OF TRANSPORTATION	SCALE: _____ SHEET _____ OF _____ SHEETS STA. _____ TO STA. _____	F.A.I. RTE. 39	SECTION 102-14HB;3HB-2J1	COUNTY WOODFORD	TOTAL SHEETS 12	SHEET NO. 9
	PLOT SCALE = 2.8205' / in.	DRAWN -	REVISED -			CONTRACT NO. 68A94				
	PLOT DATE = 2/1/2012	CHECKED -	REVISED -			ILLINOIS FED. AID PROJECT				
		DATE -	REVISED -							