



SEC. 24, T. 20 N., R. 8 E., 3RD P.M.

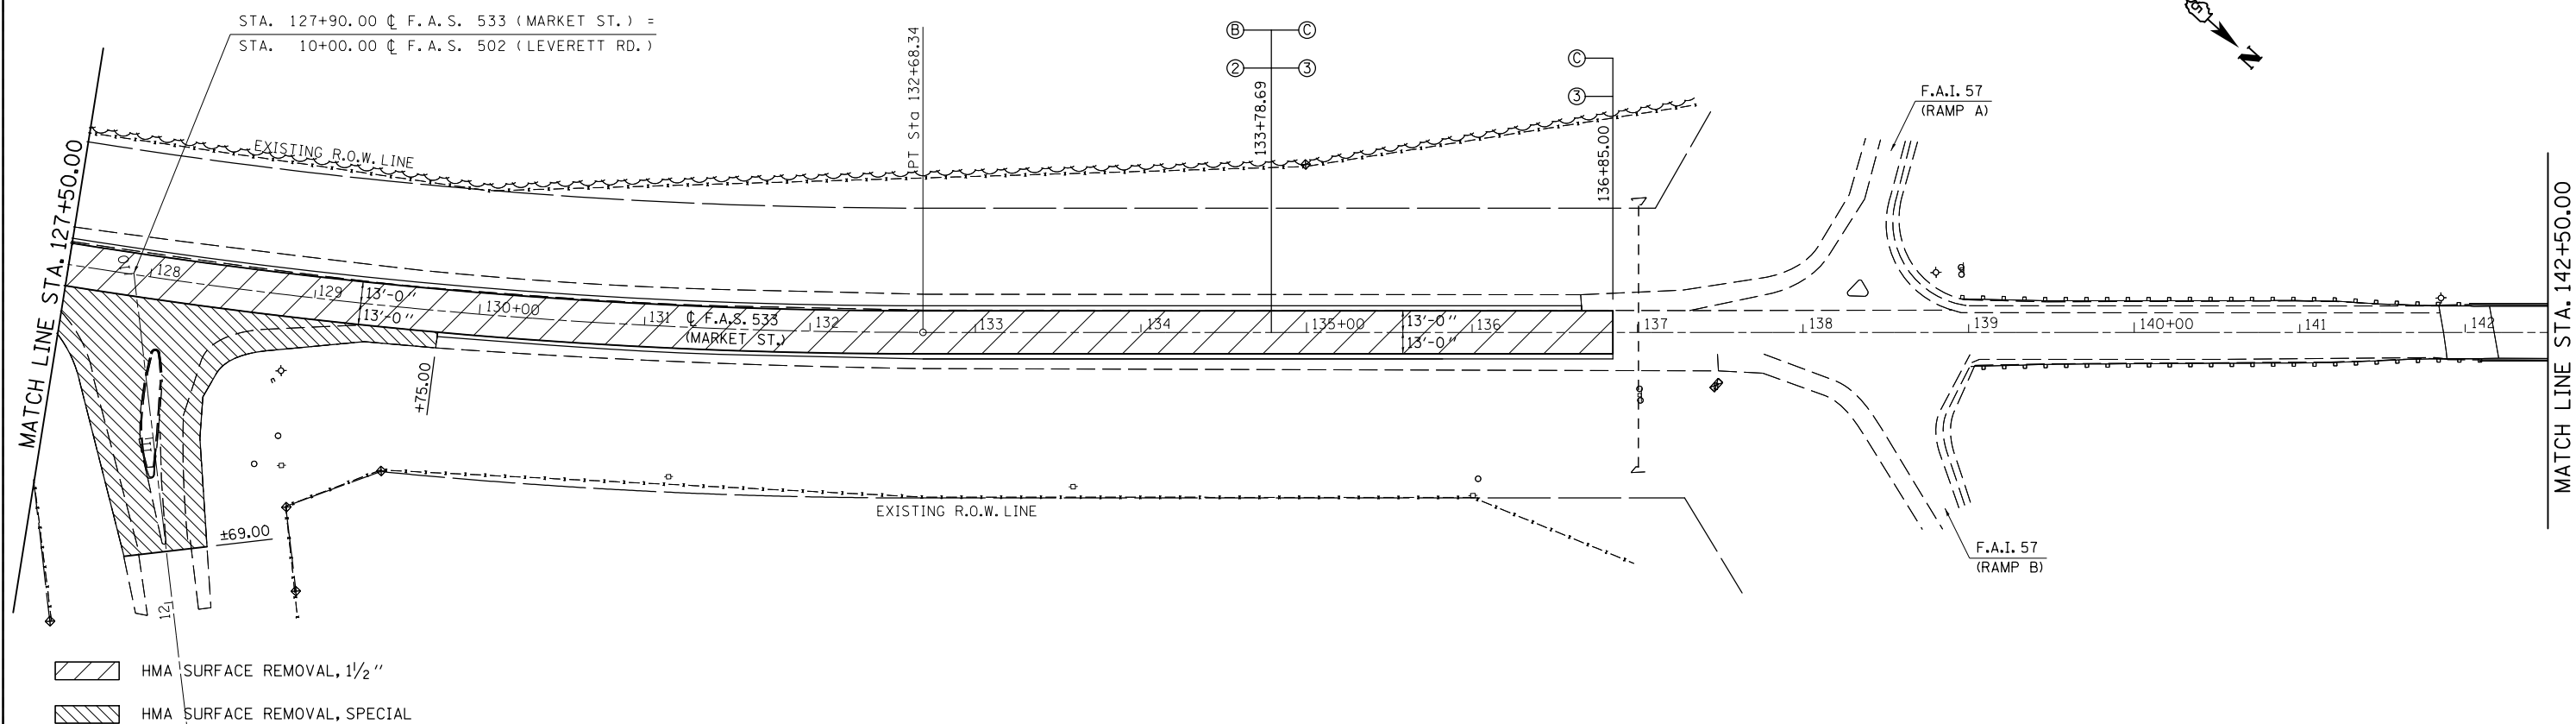

SEC. 24, T. 20 N., R. 8 E., 3RD P.M.

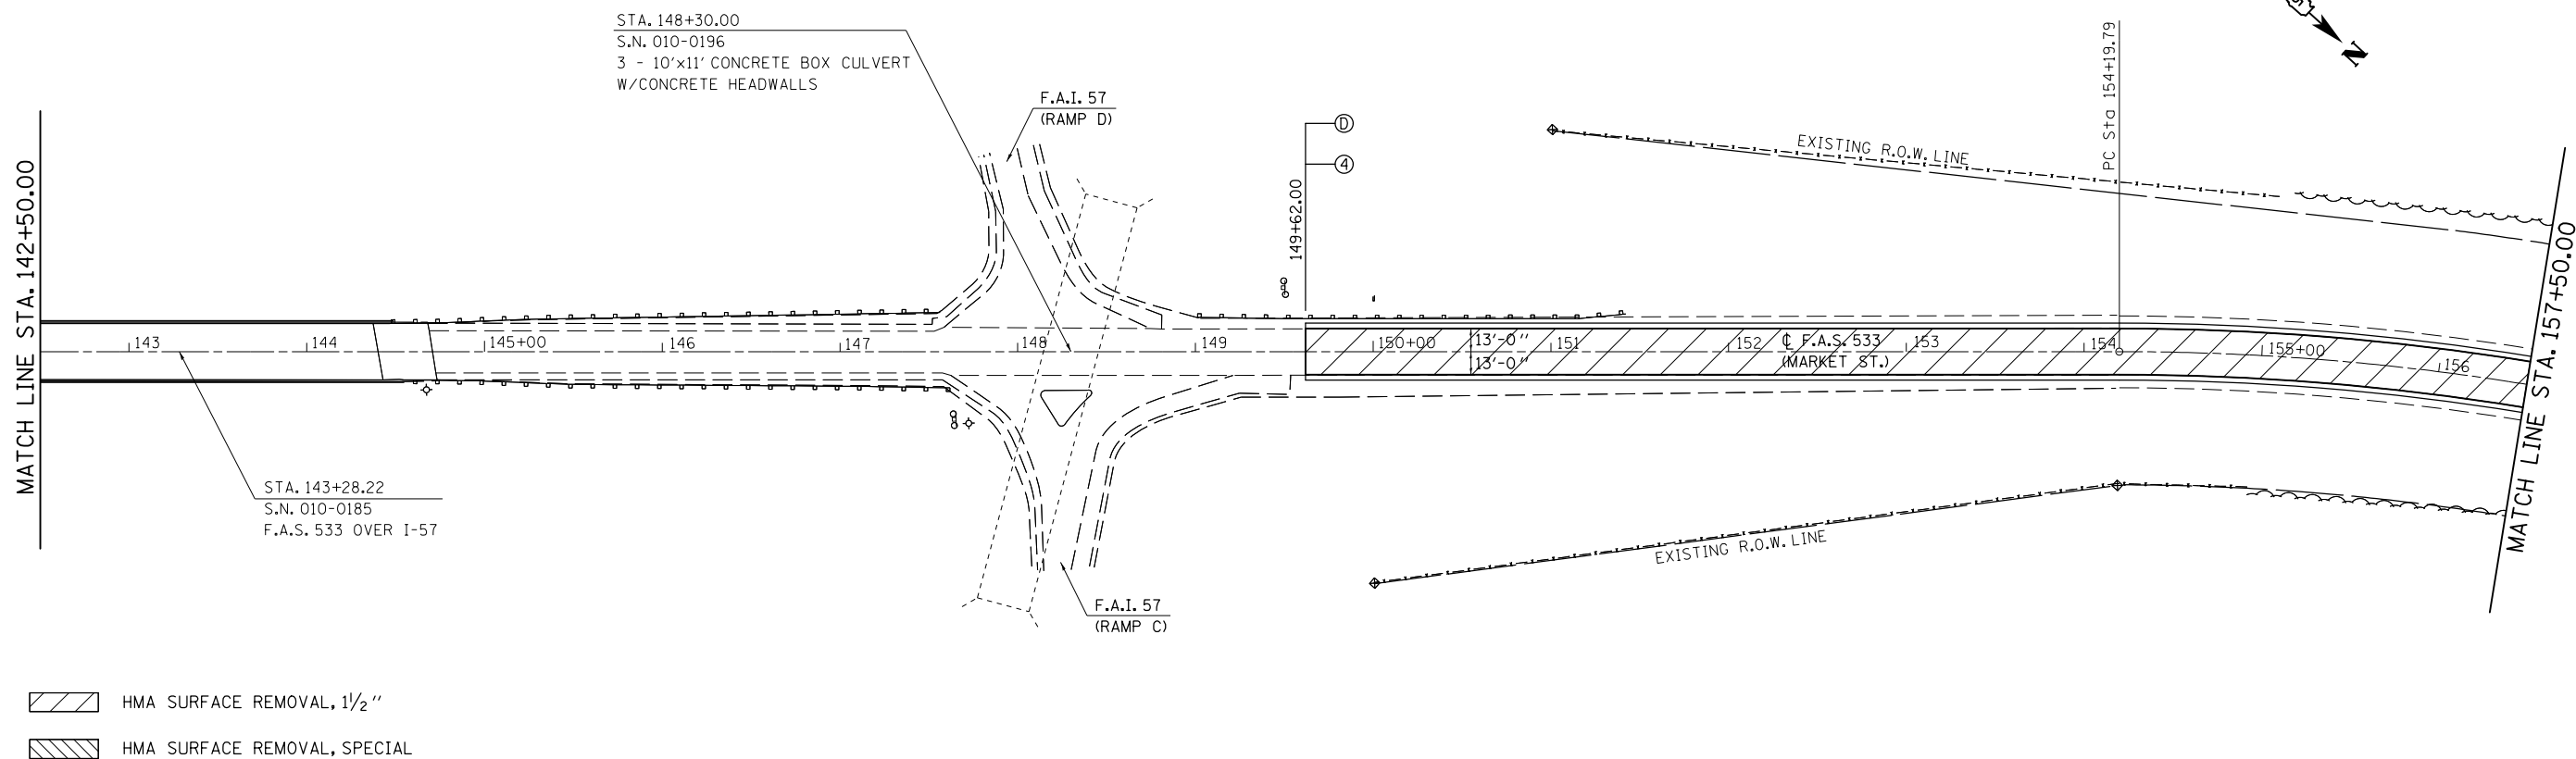

FILE NAME =	USER NAME = ppersonbr	DESIGNED -	REVISED -
ei:\pwork\pwork\pwork\personbr\d0249274\0570874-sh1-pln.dgn		DRAWN -	REVISED -
	PLOT SCALE = 100.0000' / in.	CHECKED -	REVISED -
	PLOT DATE = 1/27/2012	DATE -	REVISED -

STATE OF ILLINOIS  
 DEPARTMENT OF TRANSPORTATION

PLAN SHEETS

SCALE: 1" = 50' SHEET NO. 2 OF 3 SHEETS STA. 127+50.00 TO STA. 157+50.00

F.A.S. RTE.	SECTION	COUNTY	TOTAL SHEETS	SHEET NO.
533	(10-34,HB-5,106)RS-1	CHAMPAIGN	26	15
CONTRACT NO. 70874			ILLINOIS FED. AID PROJECT	