


EXISTING TYPICAL CROSS SECTION ②

FAP 323 (US 36)

① STATION 73+10.71 TO STATION 104+77.27

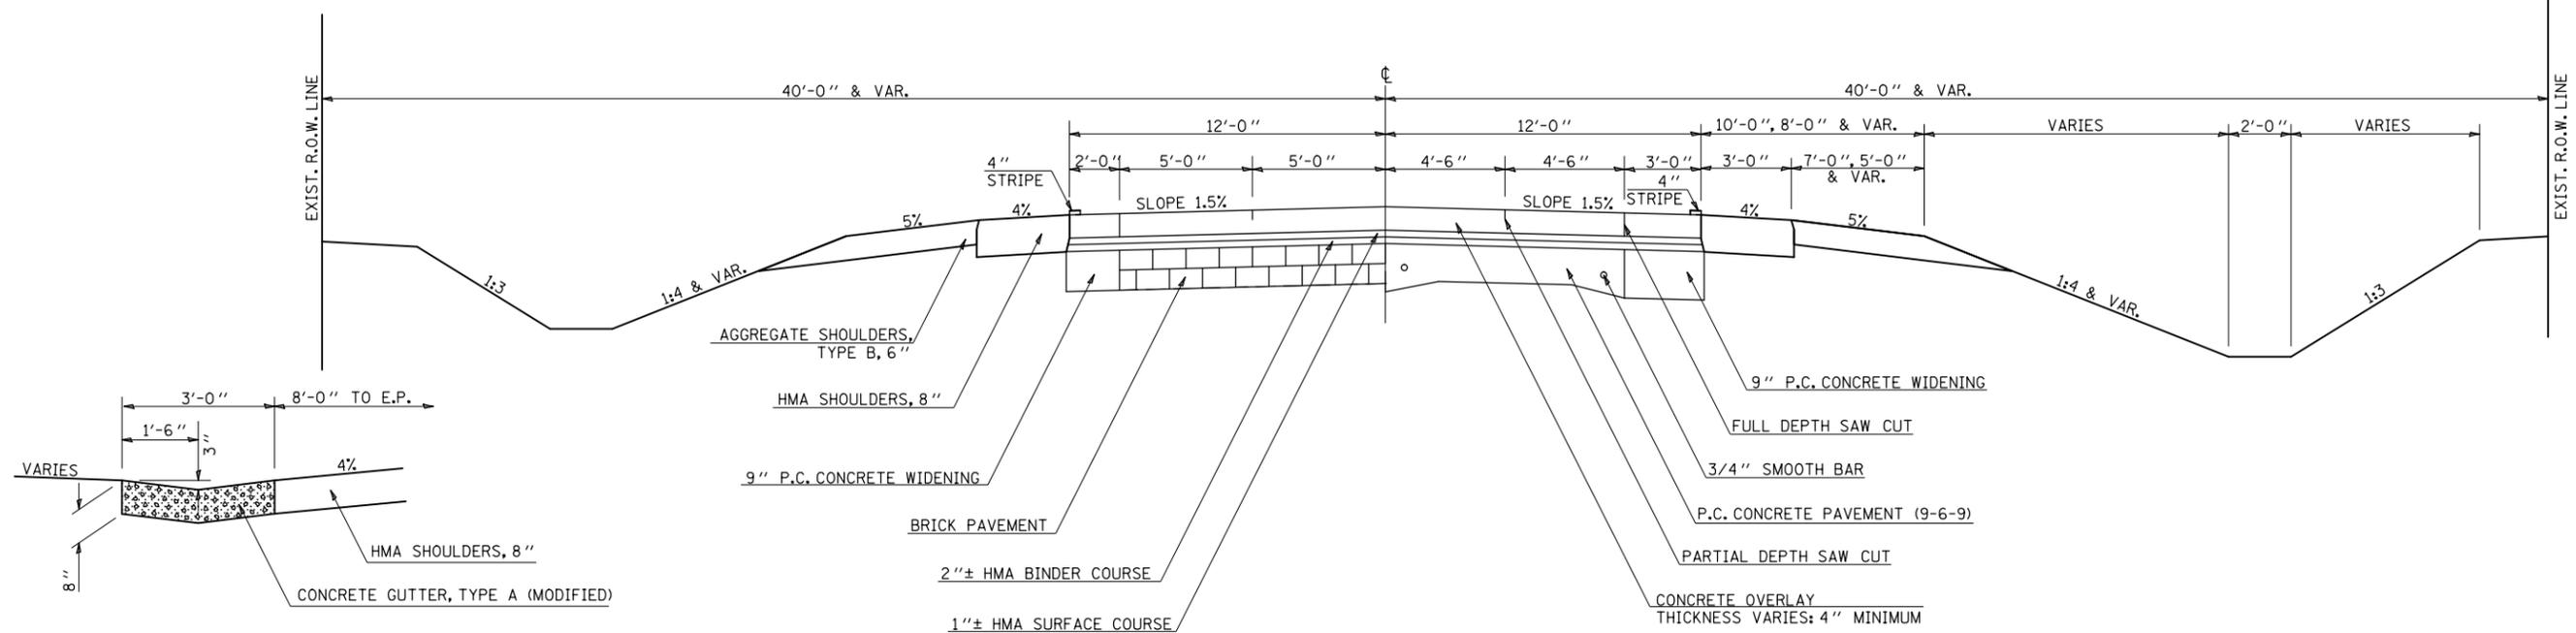


CONCRETE GUTTER, TYPE A (MODIFIED) DETAIL

LT. STATION 99+03.13 TO LT. STATION 102+31.21
RT. STATION 97+88.30 TO RT. STATION 101+59.03

PROPOSED TYPICAL CROSS SECTION ②

FAP 323 (US 36)

① STATION 73+10.71 TO STATION 104+77.27

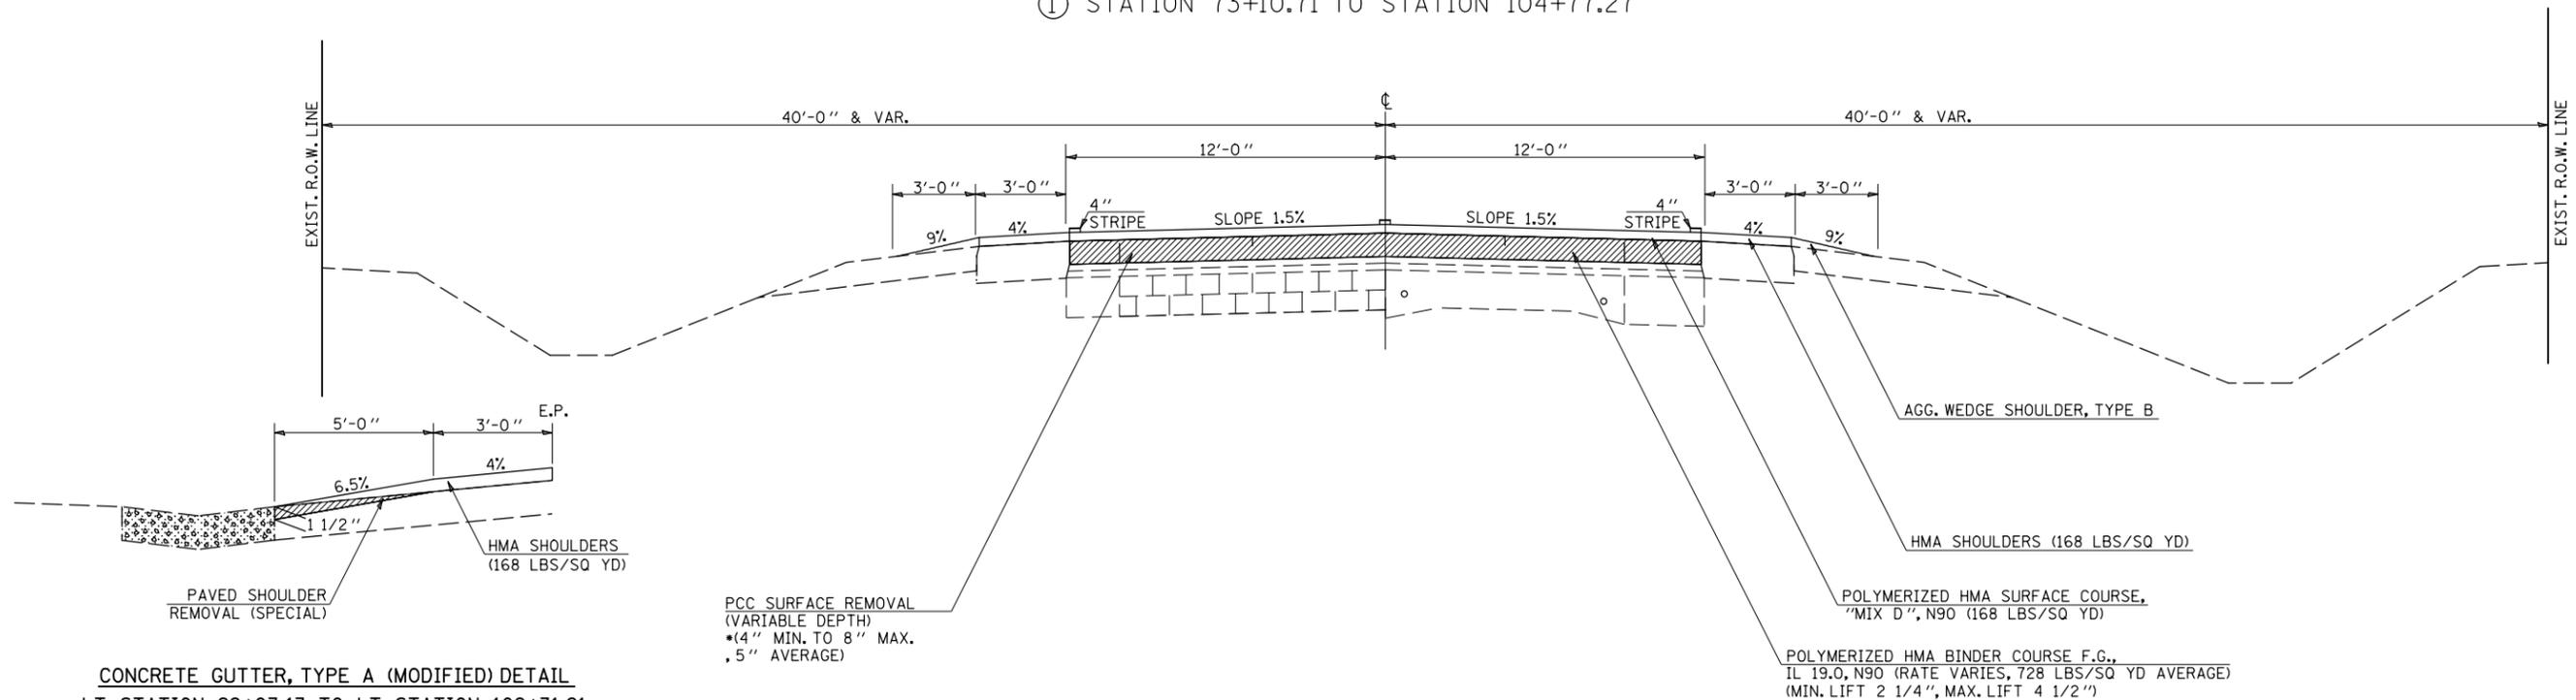

CONCRETE GUTTER, TYPE A (MODIFIED) DETAIL

LT. STATION 99+03.13 TO LT. STATION 102+31.21
RT. STATION 97+88.30 TO RT. STATION 101+59.03

FILE NAME =	USER NAME = coombessf	DESIGNED -	REVISED -	STATE OF ILLINOIS DEPARTMENT OF TRANSPORTATION	TYPICAL CROSS SECTIONS			F.A.P. RTE.	SECTION	COUNTY	TOTAL SHEETS	SHEET NO.
ci:\pw\work\p\dot\coombessf\d0282854\0570902-sht-typical.dgn		DRAWN -	REVISED -		323	(144)RS-2 & 145RS-3	DOUGLAS	21	7			
PLOT SCALE = 40.0000' / in.		CHECKED -	REVISED -		CONTRACT NO. 70902			ILLINOIS FED. AID PROJECT				
PLOT DATE = 1/13/2012		DATE -	REVISED -		SCALE:	SHEET NO. OF SHEETS	STA. TO STA.					