


PROPOSED TYPICAL CROSS SECTION ③

STA. 331+41 TO STA. 332+91
 STA. 333+63 TO STA. 335+13

BRIDGE AND APPROACH PAVEMENT OMISSION :
 S.N. 010-0244 STA. 332+91 TO STA. 333+63

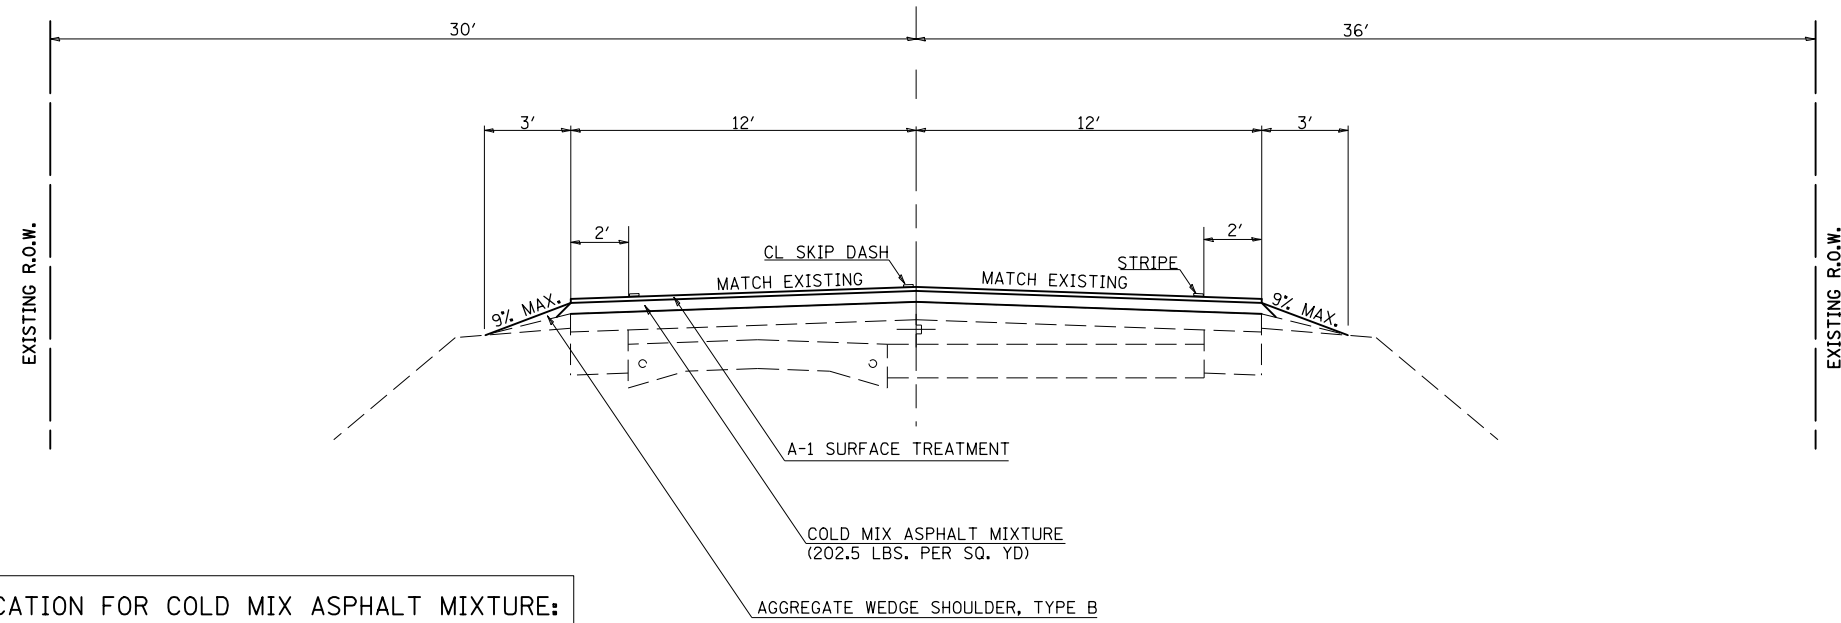

RATE OF APPLICATION FOR COLD MIX ASPHALT MIXTURE:
 90 LBS. PER SQ. YD. PER INCH

FILE NAME =	USER NAME = dawsonkb	DESIGNED -	REVISED -	STATE OF ILLINOIS DEPARTMENT OF TRANSPORTATION	PROPOSED TYPICAL SECTION			F.A.S. RTE.	SECTION	COUNTY	TOTAL SHEETS	SHEET NO.
et:\pw\work\p\idot\dawsonkb\02288686\d570930-sh-typical.dgn		DRAWN -	REVISED -		SCALE: _____	SHEET _____ OF _____ SHEETS	STA. _____ TO STA. _____	522	(41)RS	Champaign	23	8
	PLOT SCALE = 40.0000' / in.	CHECKED -	REVISED -					CONTRACT NO. 70930				
	PLOT DATE = 1/31/2012	DATE -	REVISED -					ILLINOIS FED. AID PROJECT				