

STATION EQUATIONS:
 STA. 1510+00.00 (BK) = STA. 117+23.47 (AH)
 STA. 360+83.33 (BK) = STA. 360+87.35 (AH)


1 EXISTING TYPICAL CROSS SECTION

F.A.I. ROUTE 57 (I-57) NORTHBOUND

LOCATION #1

STATION TO STATION
 1386+91.00 547+00.00

STRUCTURE OMISSIONS:
 STA. 1491+86.53 TO STA. 1493+66.53 (S.N. 021-0024)
 STA. 125+50.19 TO STA. 127+37.50 (S.N. 021-0001)
 STA. 151+10.00 TO STA. 152+90.00 (S.N. 021-0041)
 STA. 323+70.06 TO STA. 324+81.38 (S.N. 021-0003)
 STA. 422+36.40 TO STA. 423+31.30 (S.N. 021-0006)
 STA. 463+19.00 TO STA. 464+30.00 (S.N. 021-0007)
 STA. 528+35.59 TO STA. 530+77.40 (S.N. 021-0009)

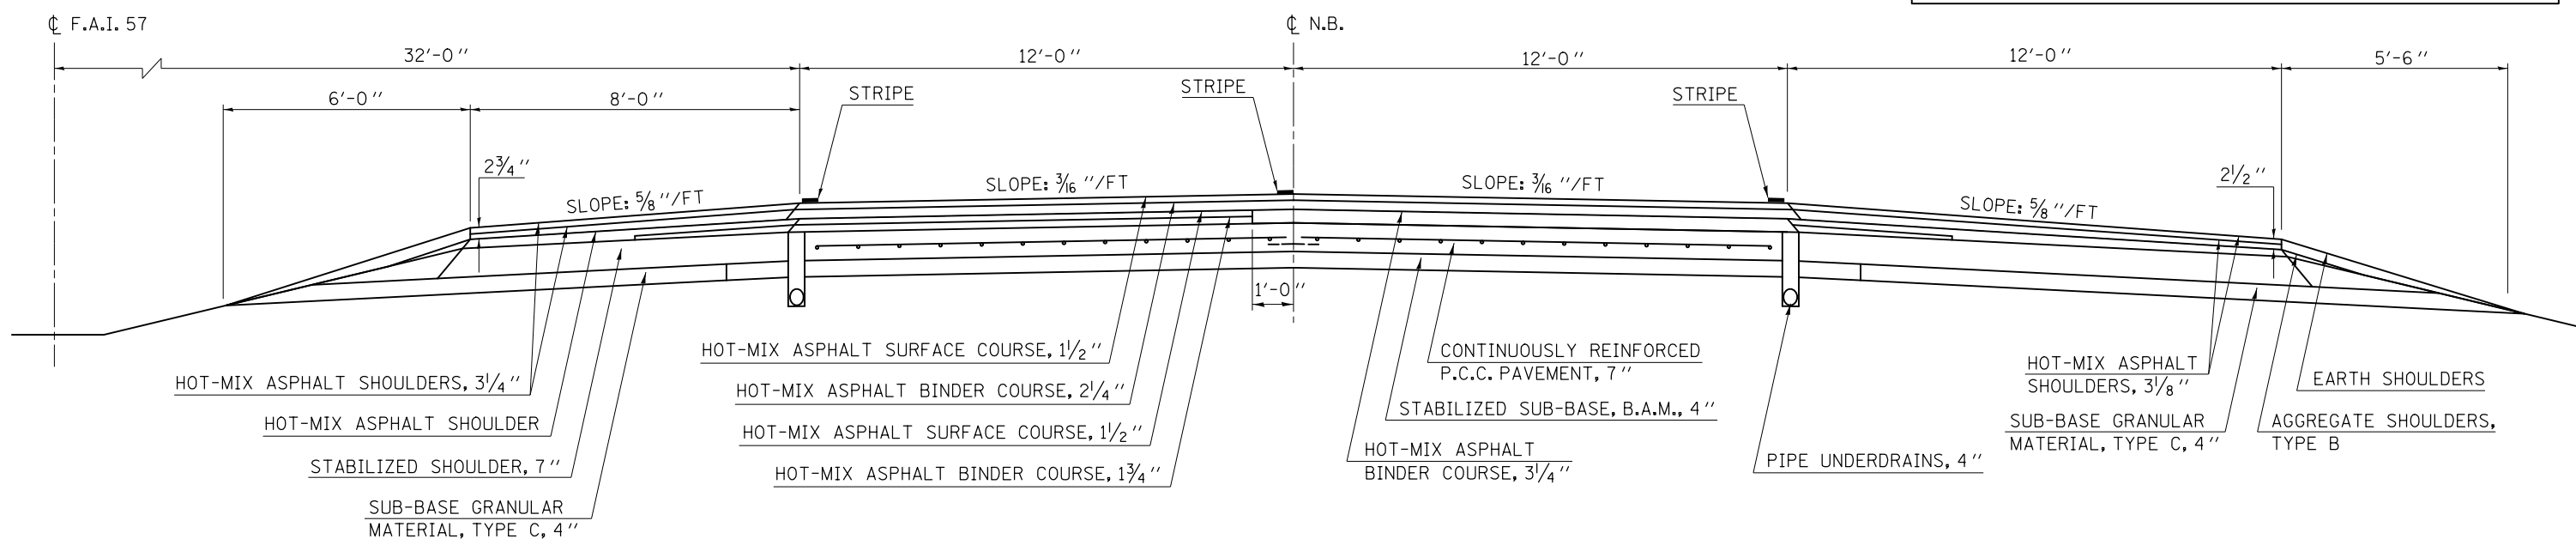

STATION EQUATIONS:
 STA. 1510+00.00 (BK) = STA. 117+23.47 (AH)
 STA. 360+83.33 (BK) = STA. 360+87.35 (AH)

2 EXISTING TYPICAL CROSS SECTION

F.A.I. ROUTE 57 (I-57) SOUTHBOUND

LOCATION #1

STATION TO STATION
 1386+91.00 547+00.00

STRUCTURE OMISSIONS:
 STA. 125+50.19 TO STA. 127+37.50 (S.N. 021-0002)
 STA. 151+10.00 TO STA. 152+90.00 (S.N. 021-0041)
 STA. 323+70.06 TO STA. 324+81.38 (S.N. 021-0004)
 STA. 421+86.60 TO STA. 422+80.38 (S.N. 021-0005)
 STA. 463+69.00 TO STA. 464+82.00 (S.N. 021-0008)
 STA. 528+35.17 TO STA. 530+78.85 (S.N. 021-0010)

