


1 EXISTING TYPICAL CROSS SECTION

F.A.P. ROUTE 323 (U.S. 36)

LOCATION #3

STATION TO STATION
1681+95.00 1687+00.00 ②

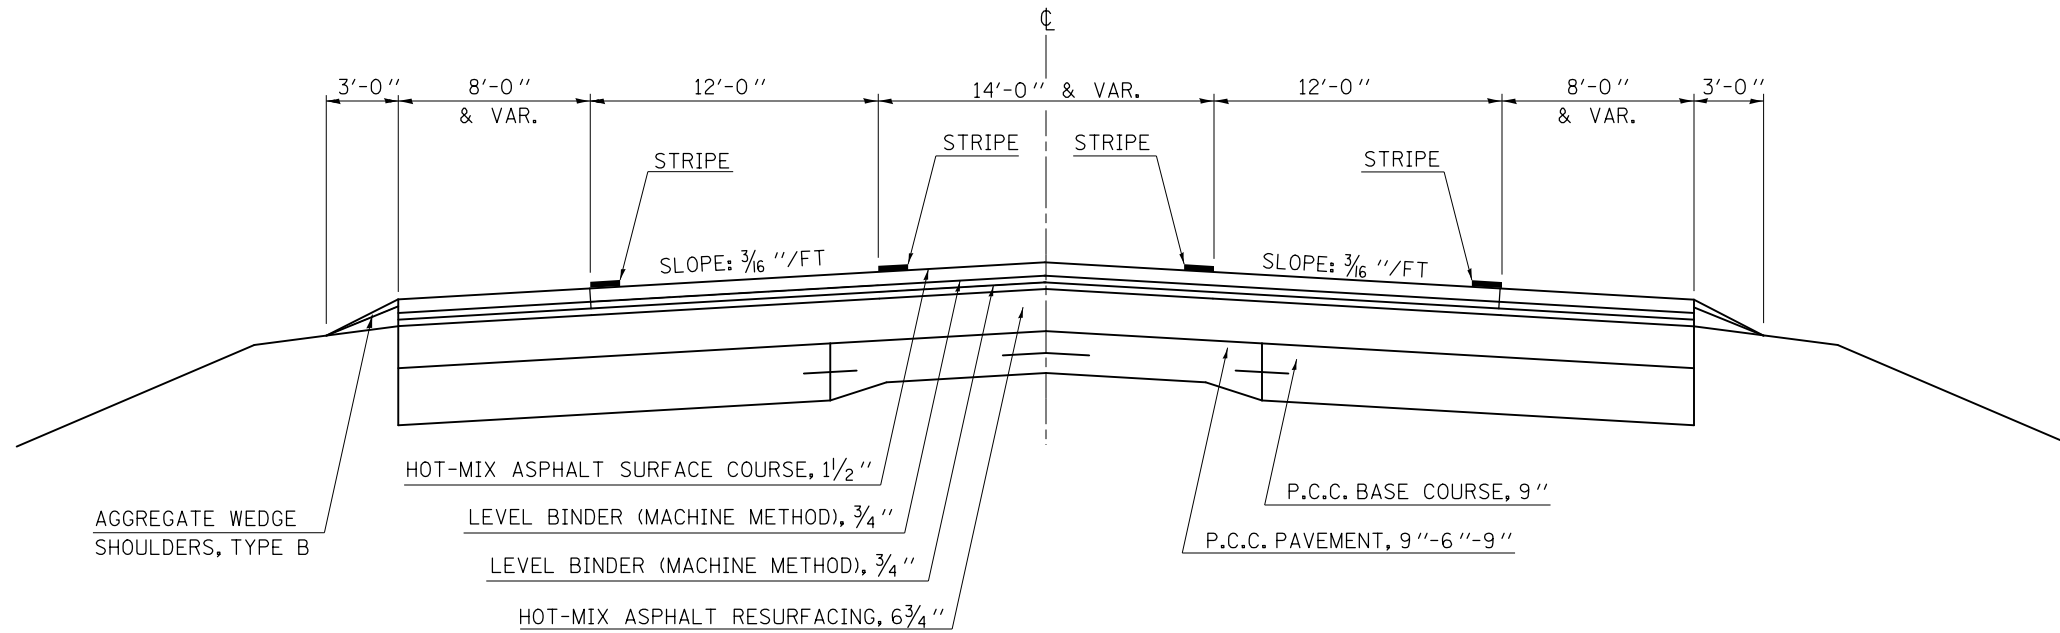


2 EXISTING TYPICAL CROSS SECTION

F.A.P. ROUTE 323 (U.S. 36)

LOCATION #3

STATION TO STATION
① 1687+00.00 1782+90.00 ③
③ 1788+50.00 1792+41.35 ④
④ 1828+50.35 2081+75.87

STRUCTURE OMISSION:
STA. 1944+65.00 TO STA. 1945+91.80 (S. N. 023-0025)
STA. 2027+66.58 TO STA. 2028+59.42 (S. N. 023-0030)

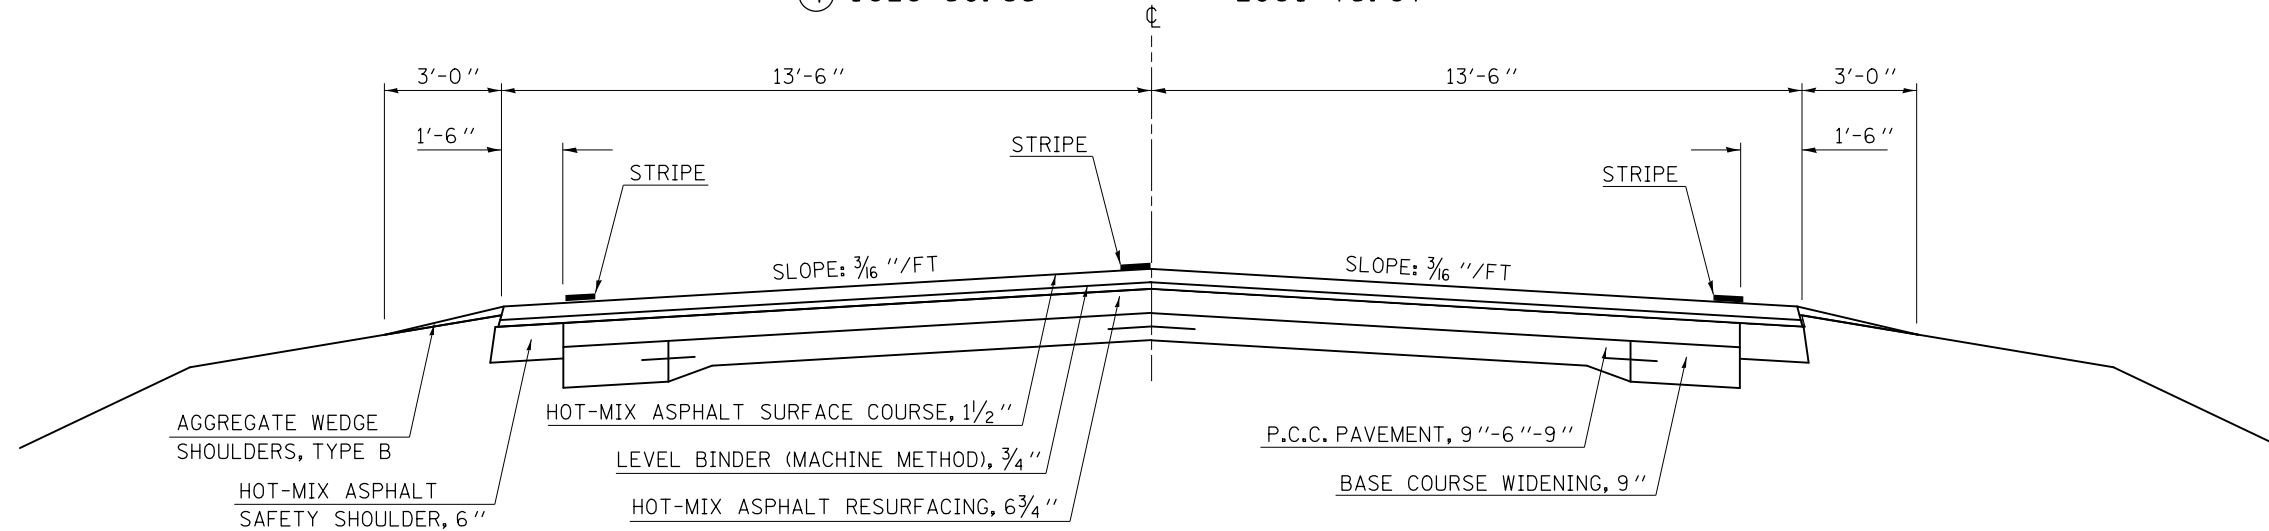

• D5 CRACK & JOINT SEAL 2012-2

FILE NAME =	USER NAME = ppersonbr	DESIGNED - BS	REVISED -	STATE OF ILLINOIS DEPARTMENT OF TRANSPORTATION	TYPICAL CROSS SECTIONS			F.A. RTE.	SECTION	COUNTY	TOTAL SHEETS	SHEET NO.	
ci:\pw\work\p\dot\personbr\d0287987\0570933-sh1-typical.dgn		DRAWN - BBP	REVISED -		SCALE: NONE	SHEET 1	OF 2 SHEETS	STA.	TO STA.	VAR.		24	13
PLOT SCALE = 40.0000' / in.		CHECKED -	REVISED -										
PLOT DATE = 1/27/2012		DATE - 01/09/12	REVISED -										
												CONTRACT NO. 70933	
												ILLINOIS FED. AID PROJECT	