



TRAFFIC SIGNAL MODERNIZATION

**F.A.U. 7045 (BOWMAN AVE.)
&
I-74 EASTBOUND RAMP**

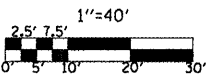

CABLE LAYOUT

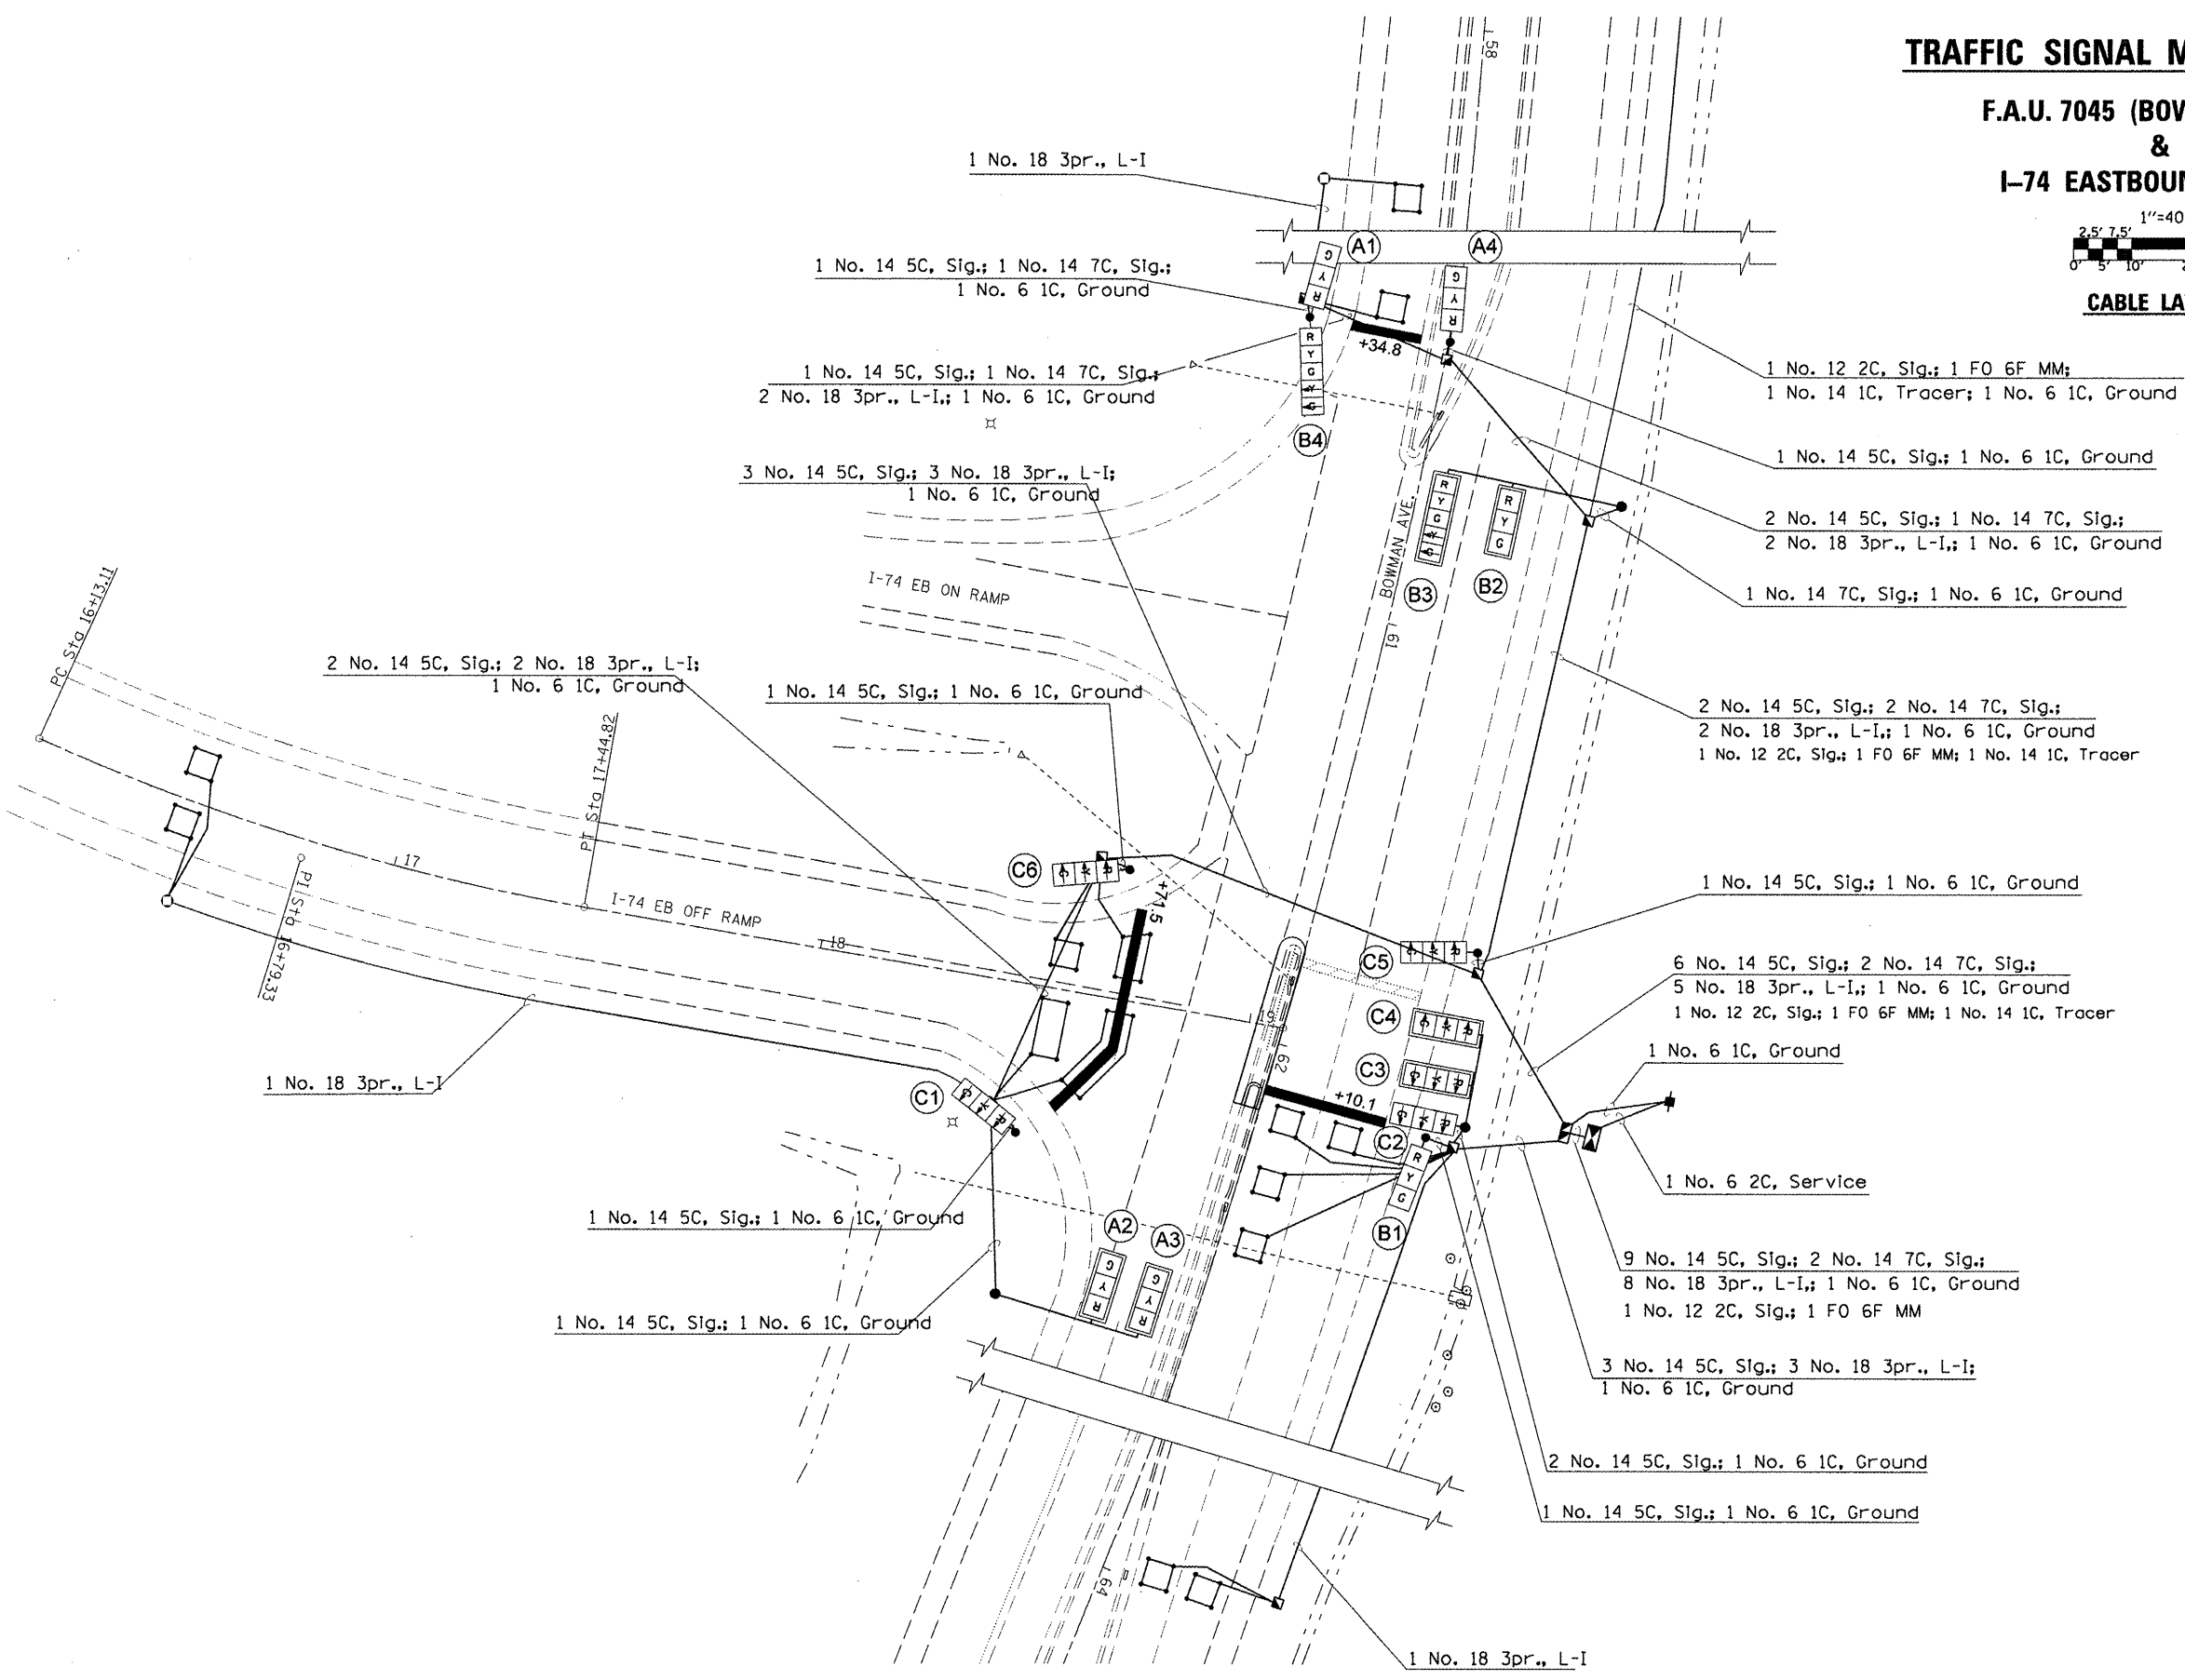

FILE NAME =	USER NAME = biggs-d
c:\pwork\pwork\biggs-d\0277273\0570	958-Design.dgn
PLOT SCALE = 48.0000 / in.	
PLOT DATE = 2/28/2012	

DESIGNED - ROB	REVISED -
DRAWN - ROB	REVISED -
CHECKED -	REVISED -
DATE -	REVISED -

**STATE OF ILLINOIS
DEPARTMENT OF TRANSPORTATION**

BOWMAN AVE & I-74 EB RAMP			
CABLE LAYOUT			
SCALE:	SHEET	OF SHEETS	STA. TO STA.

F.A.U. RTE.	SECTION	COUNTY	TOTAL SHEETS	SHEET NO.
7045	(92-12)TS	VERMILION	11	6
			CONTRACT NO. 70958	
ILLINOIS FED. AID PROJECT				