



PLAN

NOTES :

1. DIMENSIONS AND ELEVATIONS ARE APPROXIMATE. IT SHALL BE THE CONTRACTORS RESPONSIBILITY TO VERIFY SUCH DIMENSIONS AND ELEVATIONS PRIOR TO ORDERING MATERIAL.
2. ALL SAW CUTS NECESSARY TO COMPLETE THE WORK DETAIL, SHALL BE INCLUDED IN THE COST FOR THE VARIOUS PAY ITEMS INVOLVED.

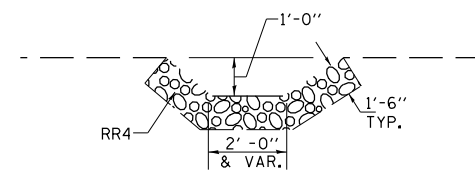


SECTION A-A

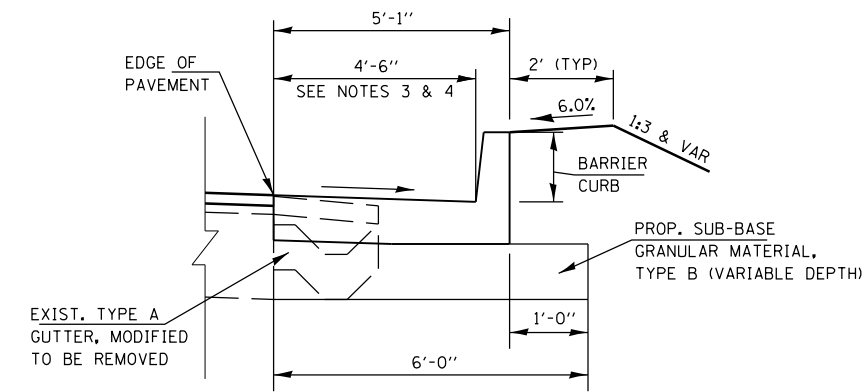

SECTION B-B

NOTES:

3. WHEN CONSTRUCTING OUTLETS FOR CURB & GUTTER USING STANDARD 609006, MODIFY AS REQUIRED TO MATCH EXISTING.
4. PAY FOR CONCRETE GUTTER AS CLASS SI CONCRETE OUTLET STANDARD 606101.

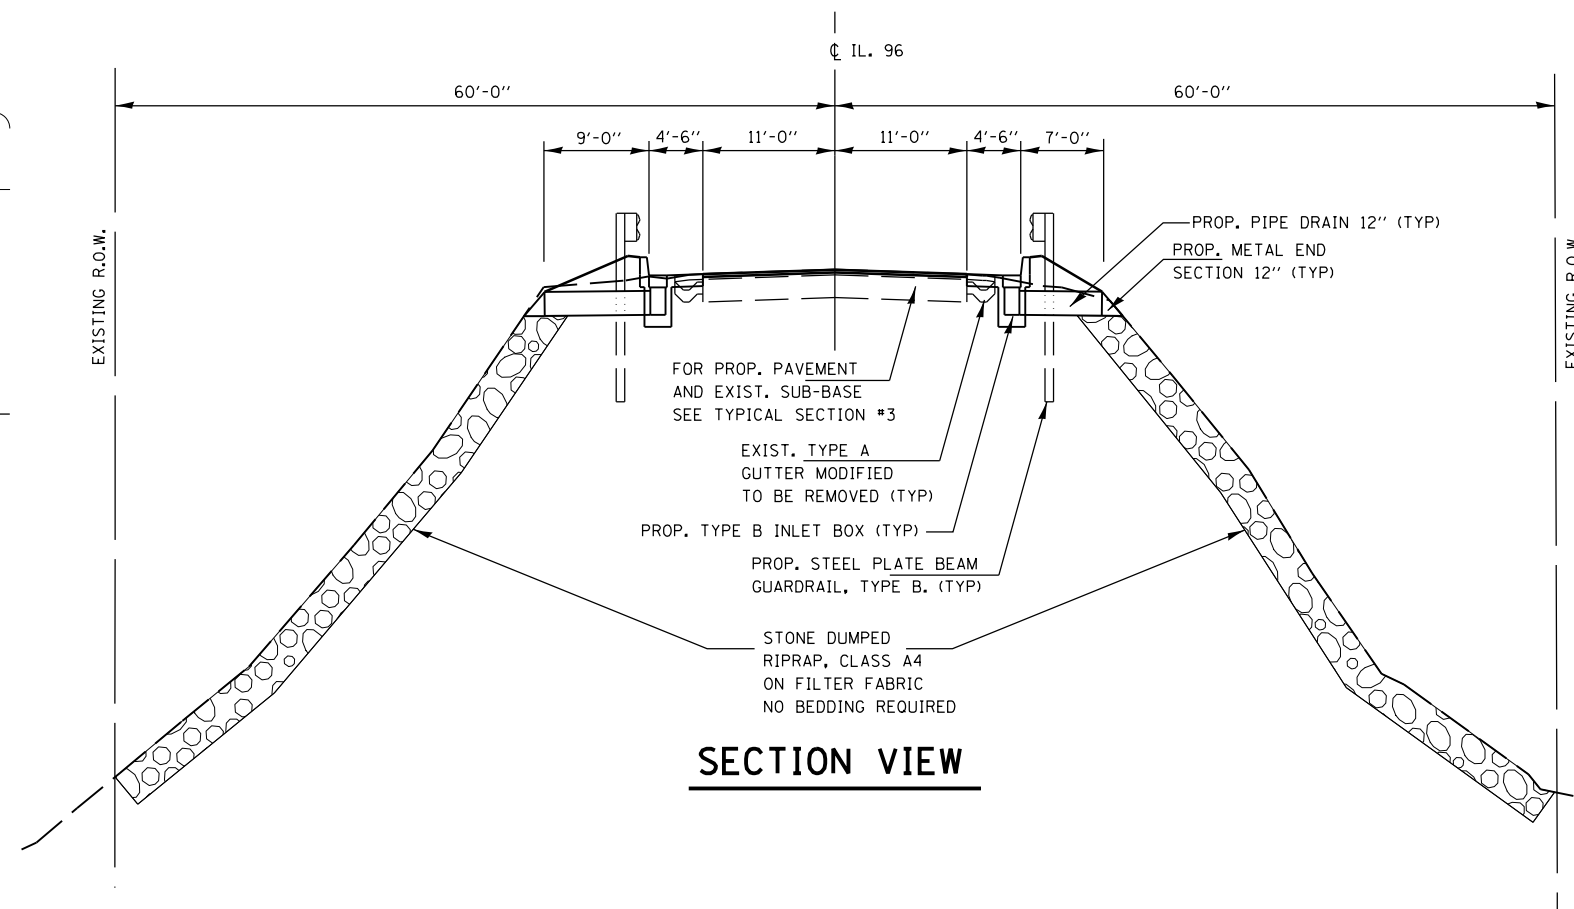

SECTION VIEW

FILE NAME =	USER NAME = sparksgw	DESIGNED -	REVISED -
c:\pwork\pwork\sparksgw\0216263\067243-sht-details.dgn		DRAWN -	REVISED -
		CHECKED -	REVISED -
		DATE -	REVISED -

**STATE OF ILLINOIS
DEPARTMENT OF TRANSPORTATION**

TYPE B INLET BOX DETAILS

SCALE: SHEET NO. OF SHEETS STA. TO STA.

F.A.P. RTE.	SECTION	COUNTY	TOTAL SHEETS	SHEET NO.
304	4RS-3, BR-1	PIKE	41	30
CONTRACT NO. 72243			ILLINOIS FED. AID PROJECT	