



Matchline 70+00.00

Matchline 85+00.00

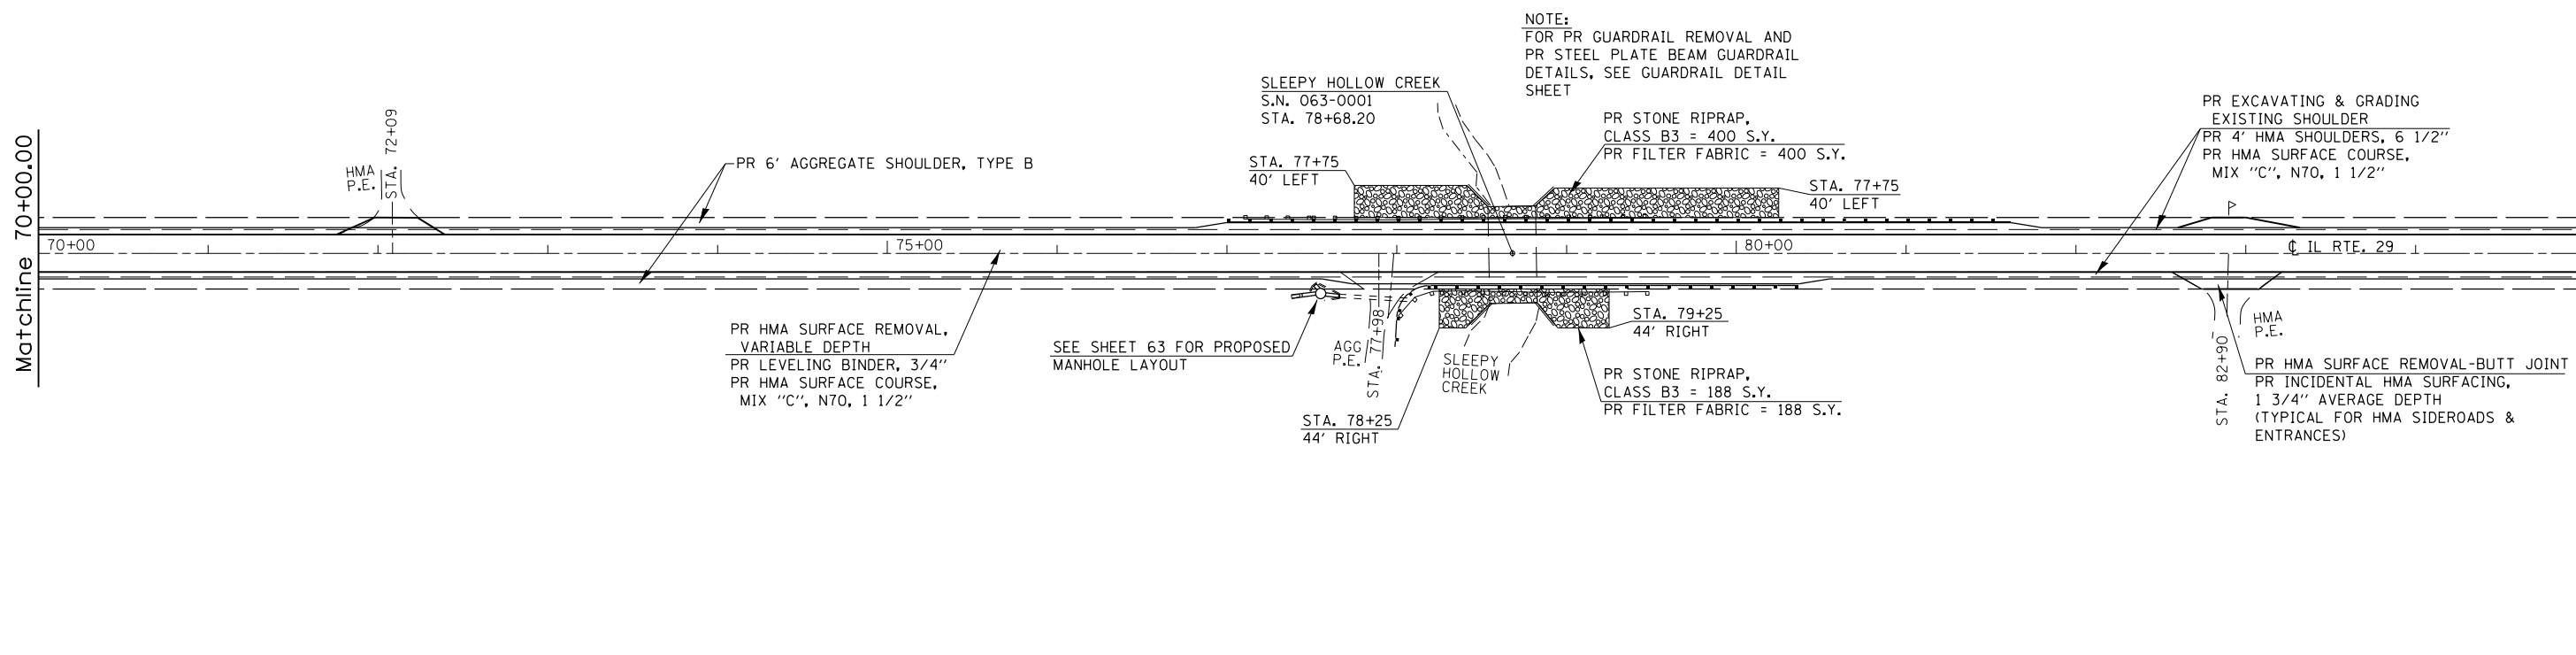

Matchline 85+00.00

Matchline 100+00.00

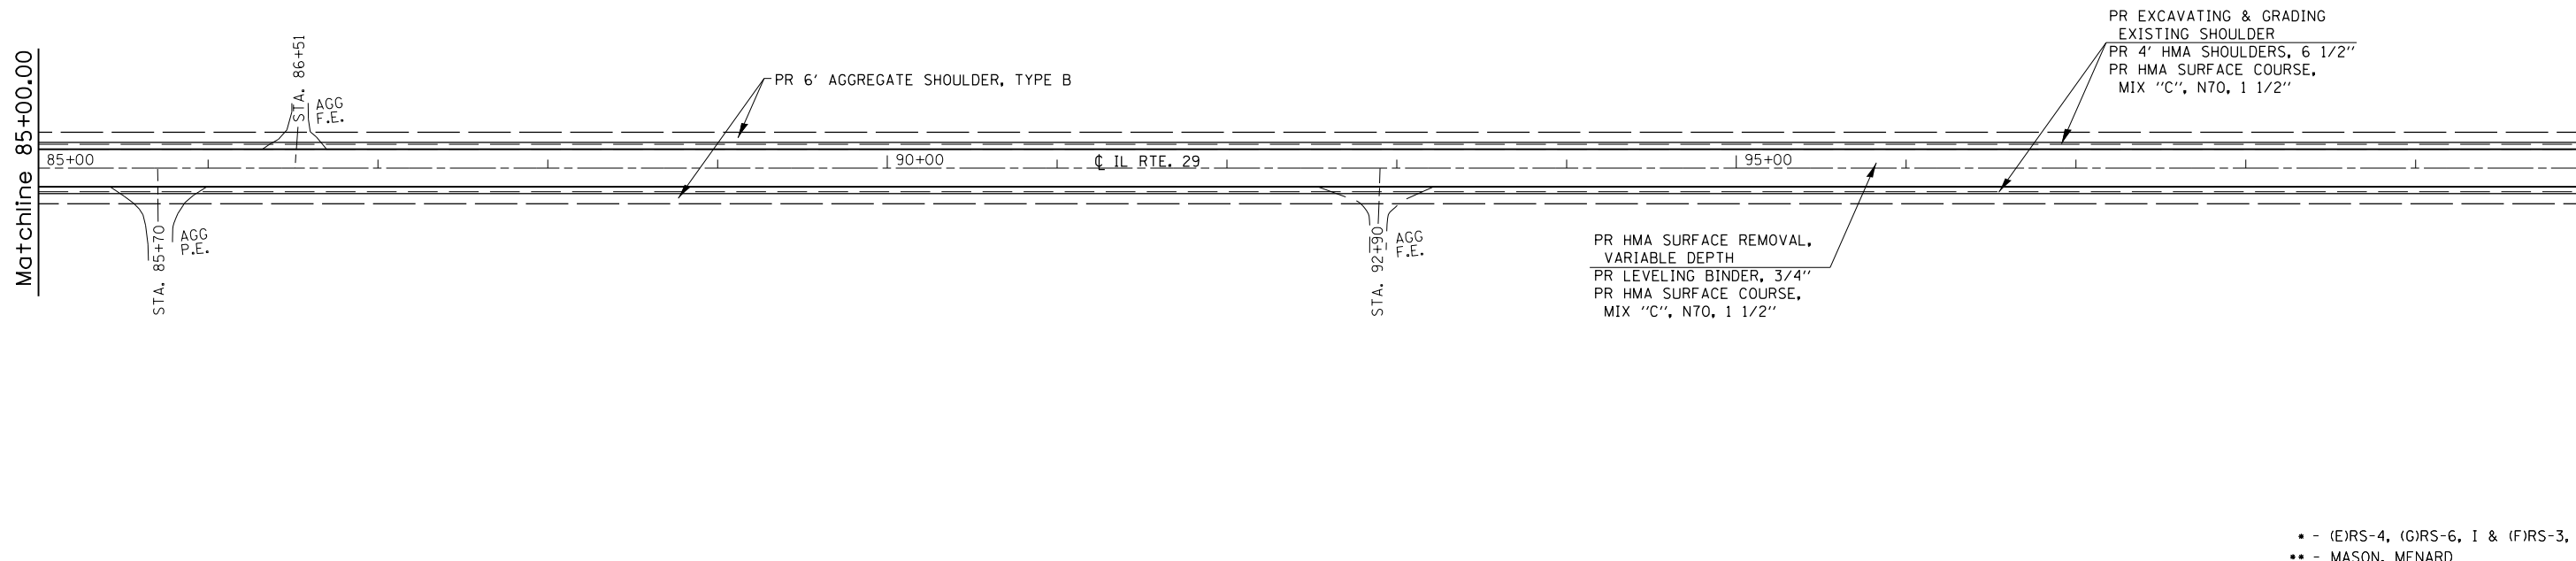

- - (E)RS-4, (C)RS-6, I & (F)RS-3, I-1
- - MASON, MENARD

FILE NAME =	USER NAME = Slegiert	DESIGNED - RTS	REVISED -
ei:\pw\work\p\idot\slegiert\d0283522\0672\F04-Rural Plan Sheets.dgn		DRAWN - RTS	REVISED -
PLOT SCALE = 100.0000' / in.		CHECKED -	REVISED -
PLOT DATE = Mar-14-2012 01:41:50PM		DATE -	REVISED -

**STATE OF ILLINOIS
DEPARTMENT OF TRANSPORTATION**

IL 29 RURAL PLAN SHEET

SCALE: SHEET 4 OF 10 SHEETS STA. TO STA.

F.A.P. RTE.	SECTION	COUNTY	TOTAL SHEETS	SHEET NO.
658	•	••	106	33
CONTRACT NO. 72F04				
ILLINOIS FED. AID PROJECT				