


IL 29, NORTH LEG

	PROPOSED PAVEMENT REMOVAL (SAWCUTS INCLUDED IN COSTS FOR REMOVAL)
	PROPOSED CONCRETE MEDIAN OR ISLAND REMOVAL AND OR CONCRETE CURB & GUTTER REMOVAL
	PROPOSED CONCRETE CURB/GUTTER REMOVAL
	PROPOSED CONCRETE CORRUGATED MEDIAN REMOVAL

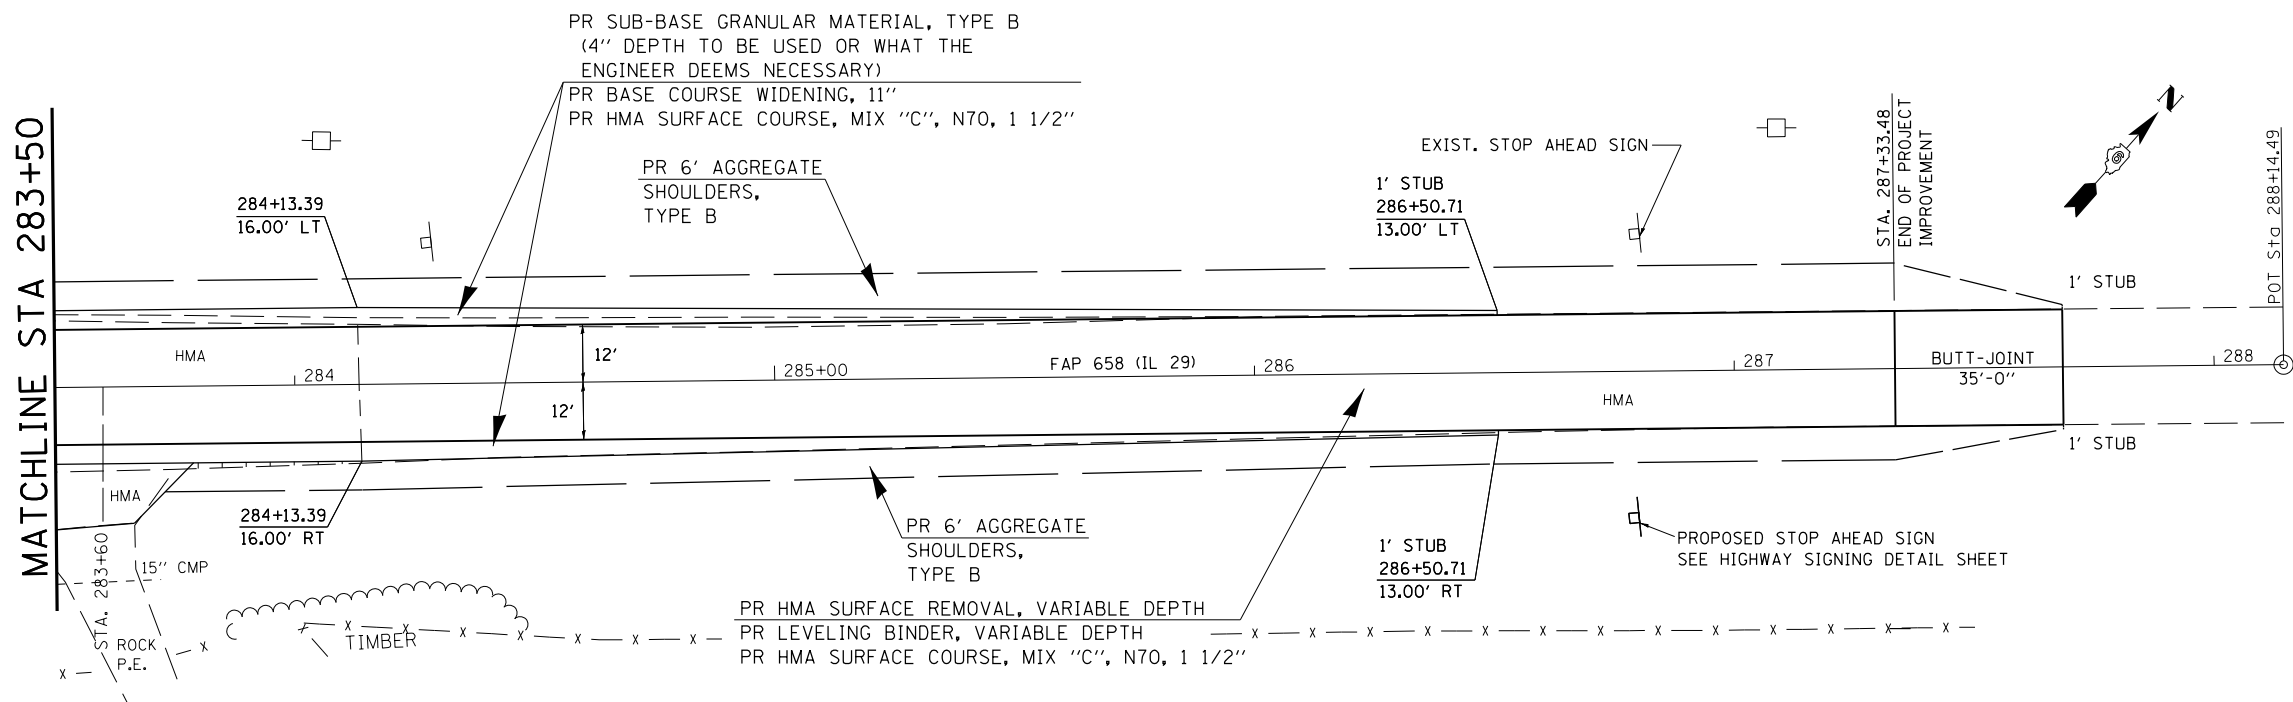

-- (E)RS-4, (G)RS-6) & (F)RS-3, 1-1
 .. MASON & MENARD

FILE NAME =	USER NAME = sparksgw	DESIGNED - RTS	REVISED -
ci:\pw\work\p\idot\sparksgw\10283522\0672\F04-Urban Plan Sheets.dgn		DRAWN - RTS	REVISED -
		CHECKED -	REVISED -
		DATE -	REVISED -

STATE OF ILLINOIS
 DEPARTMENT OF TRANSPORTATION

IL 29 / IL 10 INTERSECTION PLAN DETAILS			
SCALE:	SHEET 3	OF 5 SHEETS	STA. TO STA.

F.A.P. RTE.	SECTION	COUNTY	TOTAL SHEETS	SHEET NO.
658	.	..	106	42
CONTRACT NO. 72F04				
ILLINOIS FED. AID PROJECT				