


IL 10 EAST LEG

$\frac{+XX.XX}{XXX.XX}$ = ϕ STATION
 PROPOSED ELEVATION
 $XX.XX'$ = ϕ TO EDGE OF PAVEMENT
 DISTANCE

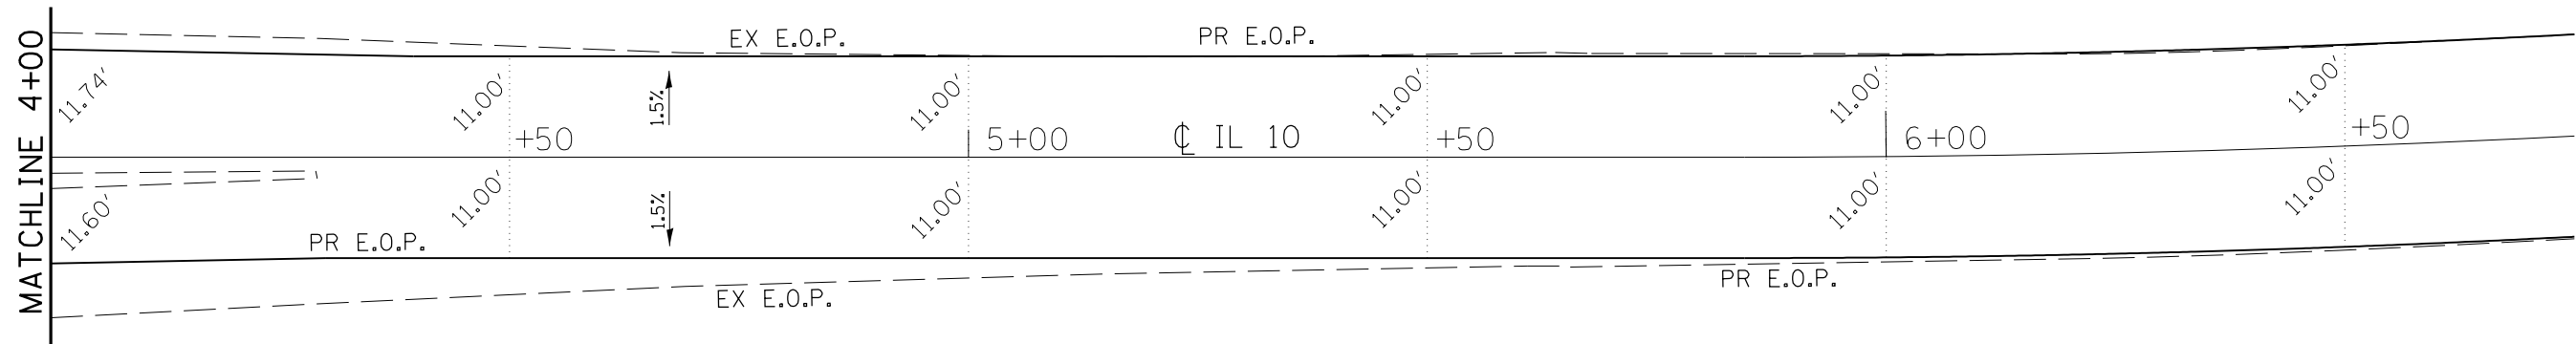

FILE NAME =	USER NAME = sparksgw	DESIGNED - RTS	REVISED -
c:\pwwork\pwwork\sparksgw\d0283522\0672\F04-Intersect Elev.dgn		DRAWN - RTS	REVISED -
PLOT SCALE = 20.0000' / in.		CHECKED -	REVISED -
PLOT DATE = Feb-27-2012 02:05:24PM		DATE - 1-14-201	REVISED -

**STATE OF ILLINOIS
DEPARTMENT OF TRANSPORTATION**

IL 10 /IL 29 INTERSECTION ELEVATION DETAILS			
SCALE:	SHEET 3	OF 5 SHEETS	STA. TO STA.

F.A.P. RTE.	SECTION	COUNTY	TOTAL SHEETS	SHEET NO.
658	*	**	106	50
CONTRACT NO. 72F04				
ILLINOIS FED. AID PROJECT				

*-(E)RS-4, (G)RS-6, I & (F)RS-3, I-1)
 **-MASON, MENARD