


IL 10 WEST LEG

EXIST. CURVE 2
 PI STA. = 4+50.00
 $\Delta = 16^\circ 50' 59''$ (LT)
 $D = 2^\circ 28' 40''$
 $R = 2,312.47'$
 $T = 342.50'$
 $L = 680.06'$
 $E = 25.23'$
 $e = \text{-----}$
 $T.R. = \text{-----}$
 $S.E. \text{ RUN} = \text{-----}$
 $P.C. \text{ STA.} = 1+07.50$
 $P.T. \text{ STA.} = 7+87.56$

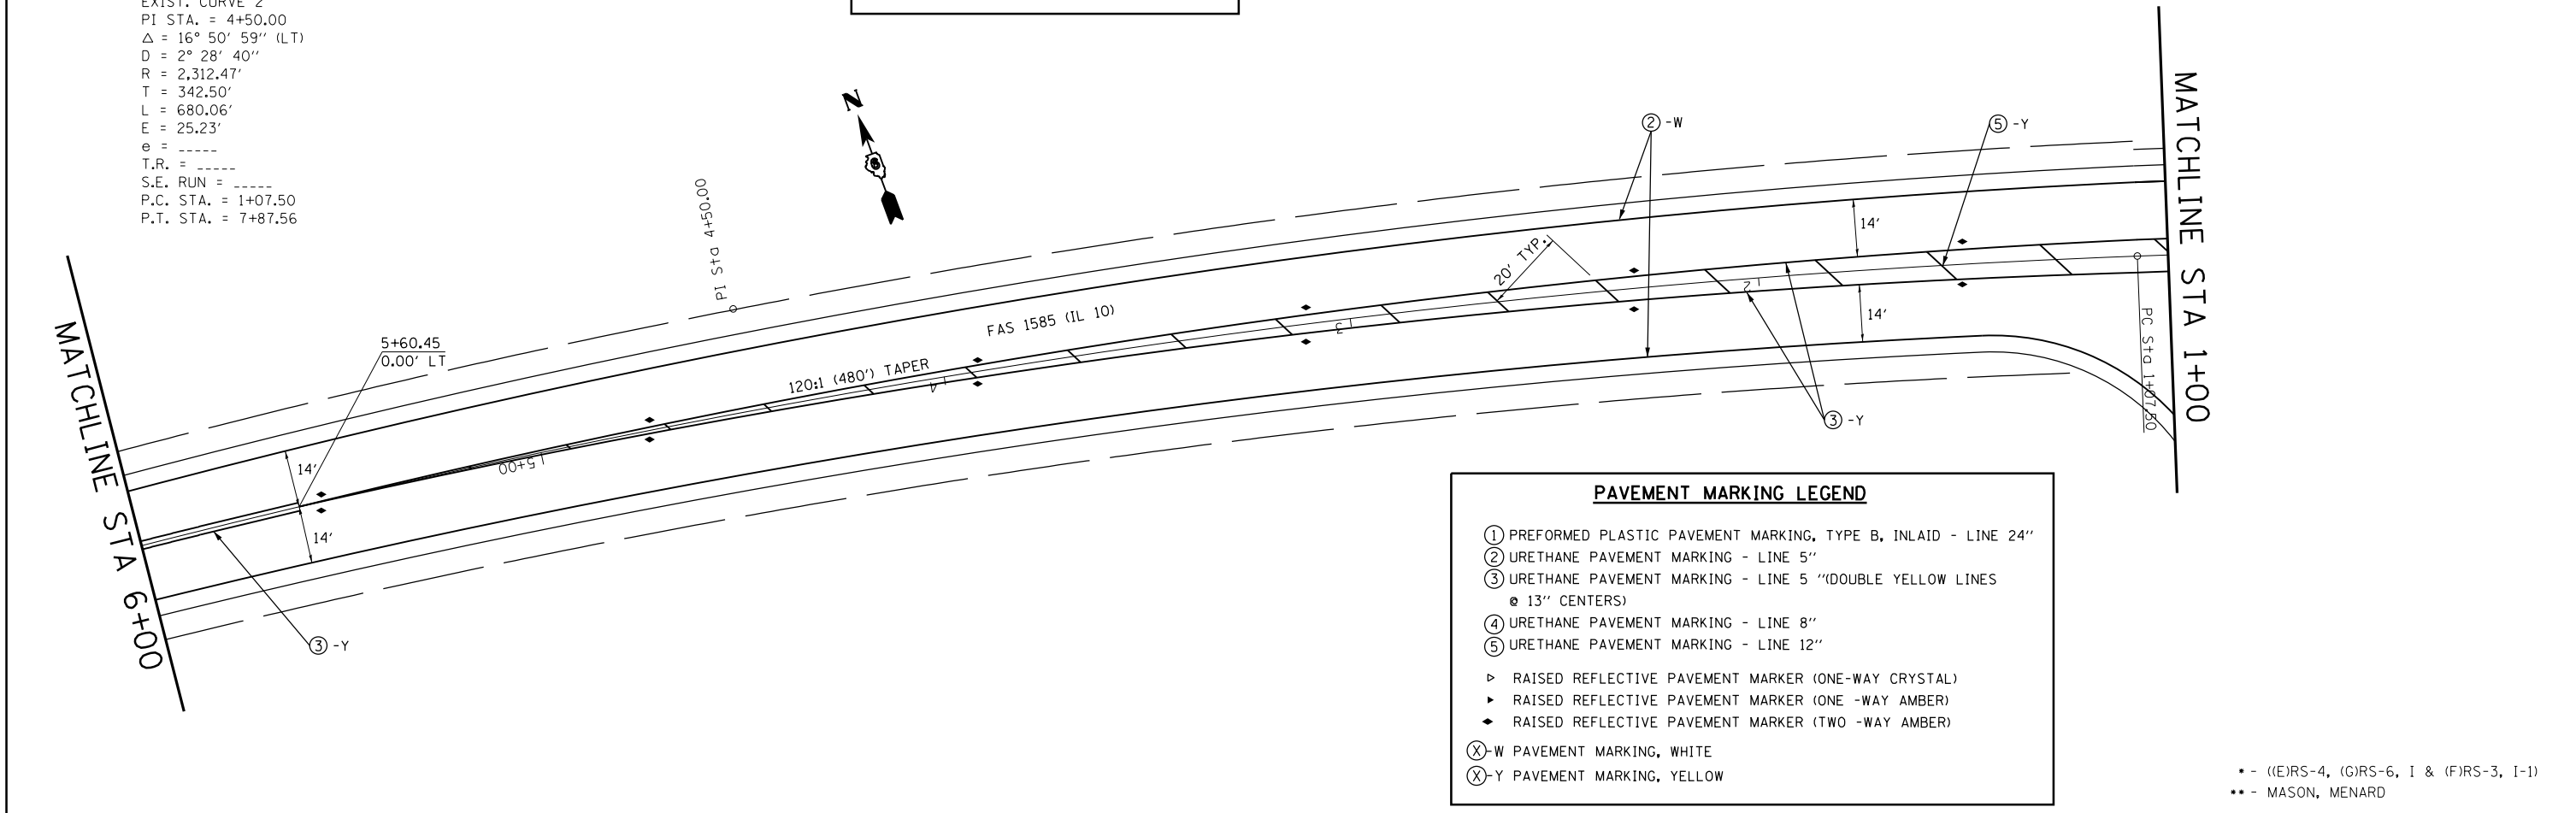

PAVEMENT MARKING LEGEND

- ① PREFORMED PLASTIC PAVEMENT MARKING, TYPE B, INLAID - LINE 24"
- ② URETHANE PAVEMENT MARKING - LINE 5"
- ③ URETHANE PAVEMENT MARKING - LINE 5 " (DOUBLE YELLOW LINES @ 13" CENTERS)
- ④ URETHANE PAVEMENT MARKING - LINE 8"
- ⑤ URETHANE PAVEMENT MARKING - LINE 12"
- ▷ RAISED REFLECTIVE PAVEMENT MARKER (ONE-WAY CRYSTAL)
- ▶ RAISED REFLECTIVE PAVEMENT MARKER (ONE-WAY AMBER)
- ◆ RAISED REFLECTIVE PAVEMENT MARKER (TWO-WAY AMBER)
- ⊗-W PAVEMENT MARKING, WHITE
- ⊗-Y PAVEMENT MARKING, YELLOW

• - ((E)RS-4, (G)RS-6, I & (F)RS-3, I-1)
 ** - MASON, MENARD

FILE NAME =	USER NAME = sparksgw	DESIGNED -	REVISED -
ei:\pw\work\pwidot\sparksgw\10283522\0672\F04-pvmtmark.dgn		DRAWN -	REVISED -
	PLOT SCALE = 40.0000' / in.	CHECKED -	REVISED -
	PLOT DATE = Feb-27-2012 02:05:44PM	DATE -	REVISED -

STATE OF ILLINOIS
 DEPARTMENT OF TRANSPORTATION

PAVEMENT MARKING DETAILS
WEST LEG OF IL 10

SCALE: SHEET 4 OF 5 SHEETS STA. TO STA.

F.A.P. RTE.	SECTION	COUNTY	TOTAL SHEETS	SHEET NO.
658	.	**	106	70
CONTRACT NO. 72F04				
ILLINOIS FED. AID PROJECT				