


DATE	
BY	
SURVEYED	
PLOTTED	
TEMPLATE	
AREAS	
CHECKED	
FINAL SURVEY	
NOTE BOOK	
NO.	

DATE	
BY	
SURVEYED	
PLOTTED	
TEMPLATE	
AREAS	
CHECKED	
ORIGINAL SURVEY	
NOTE BOOK	
NO.	

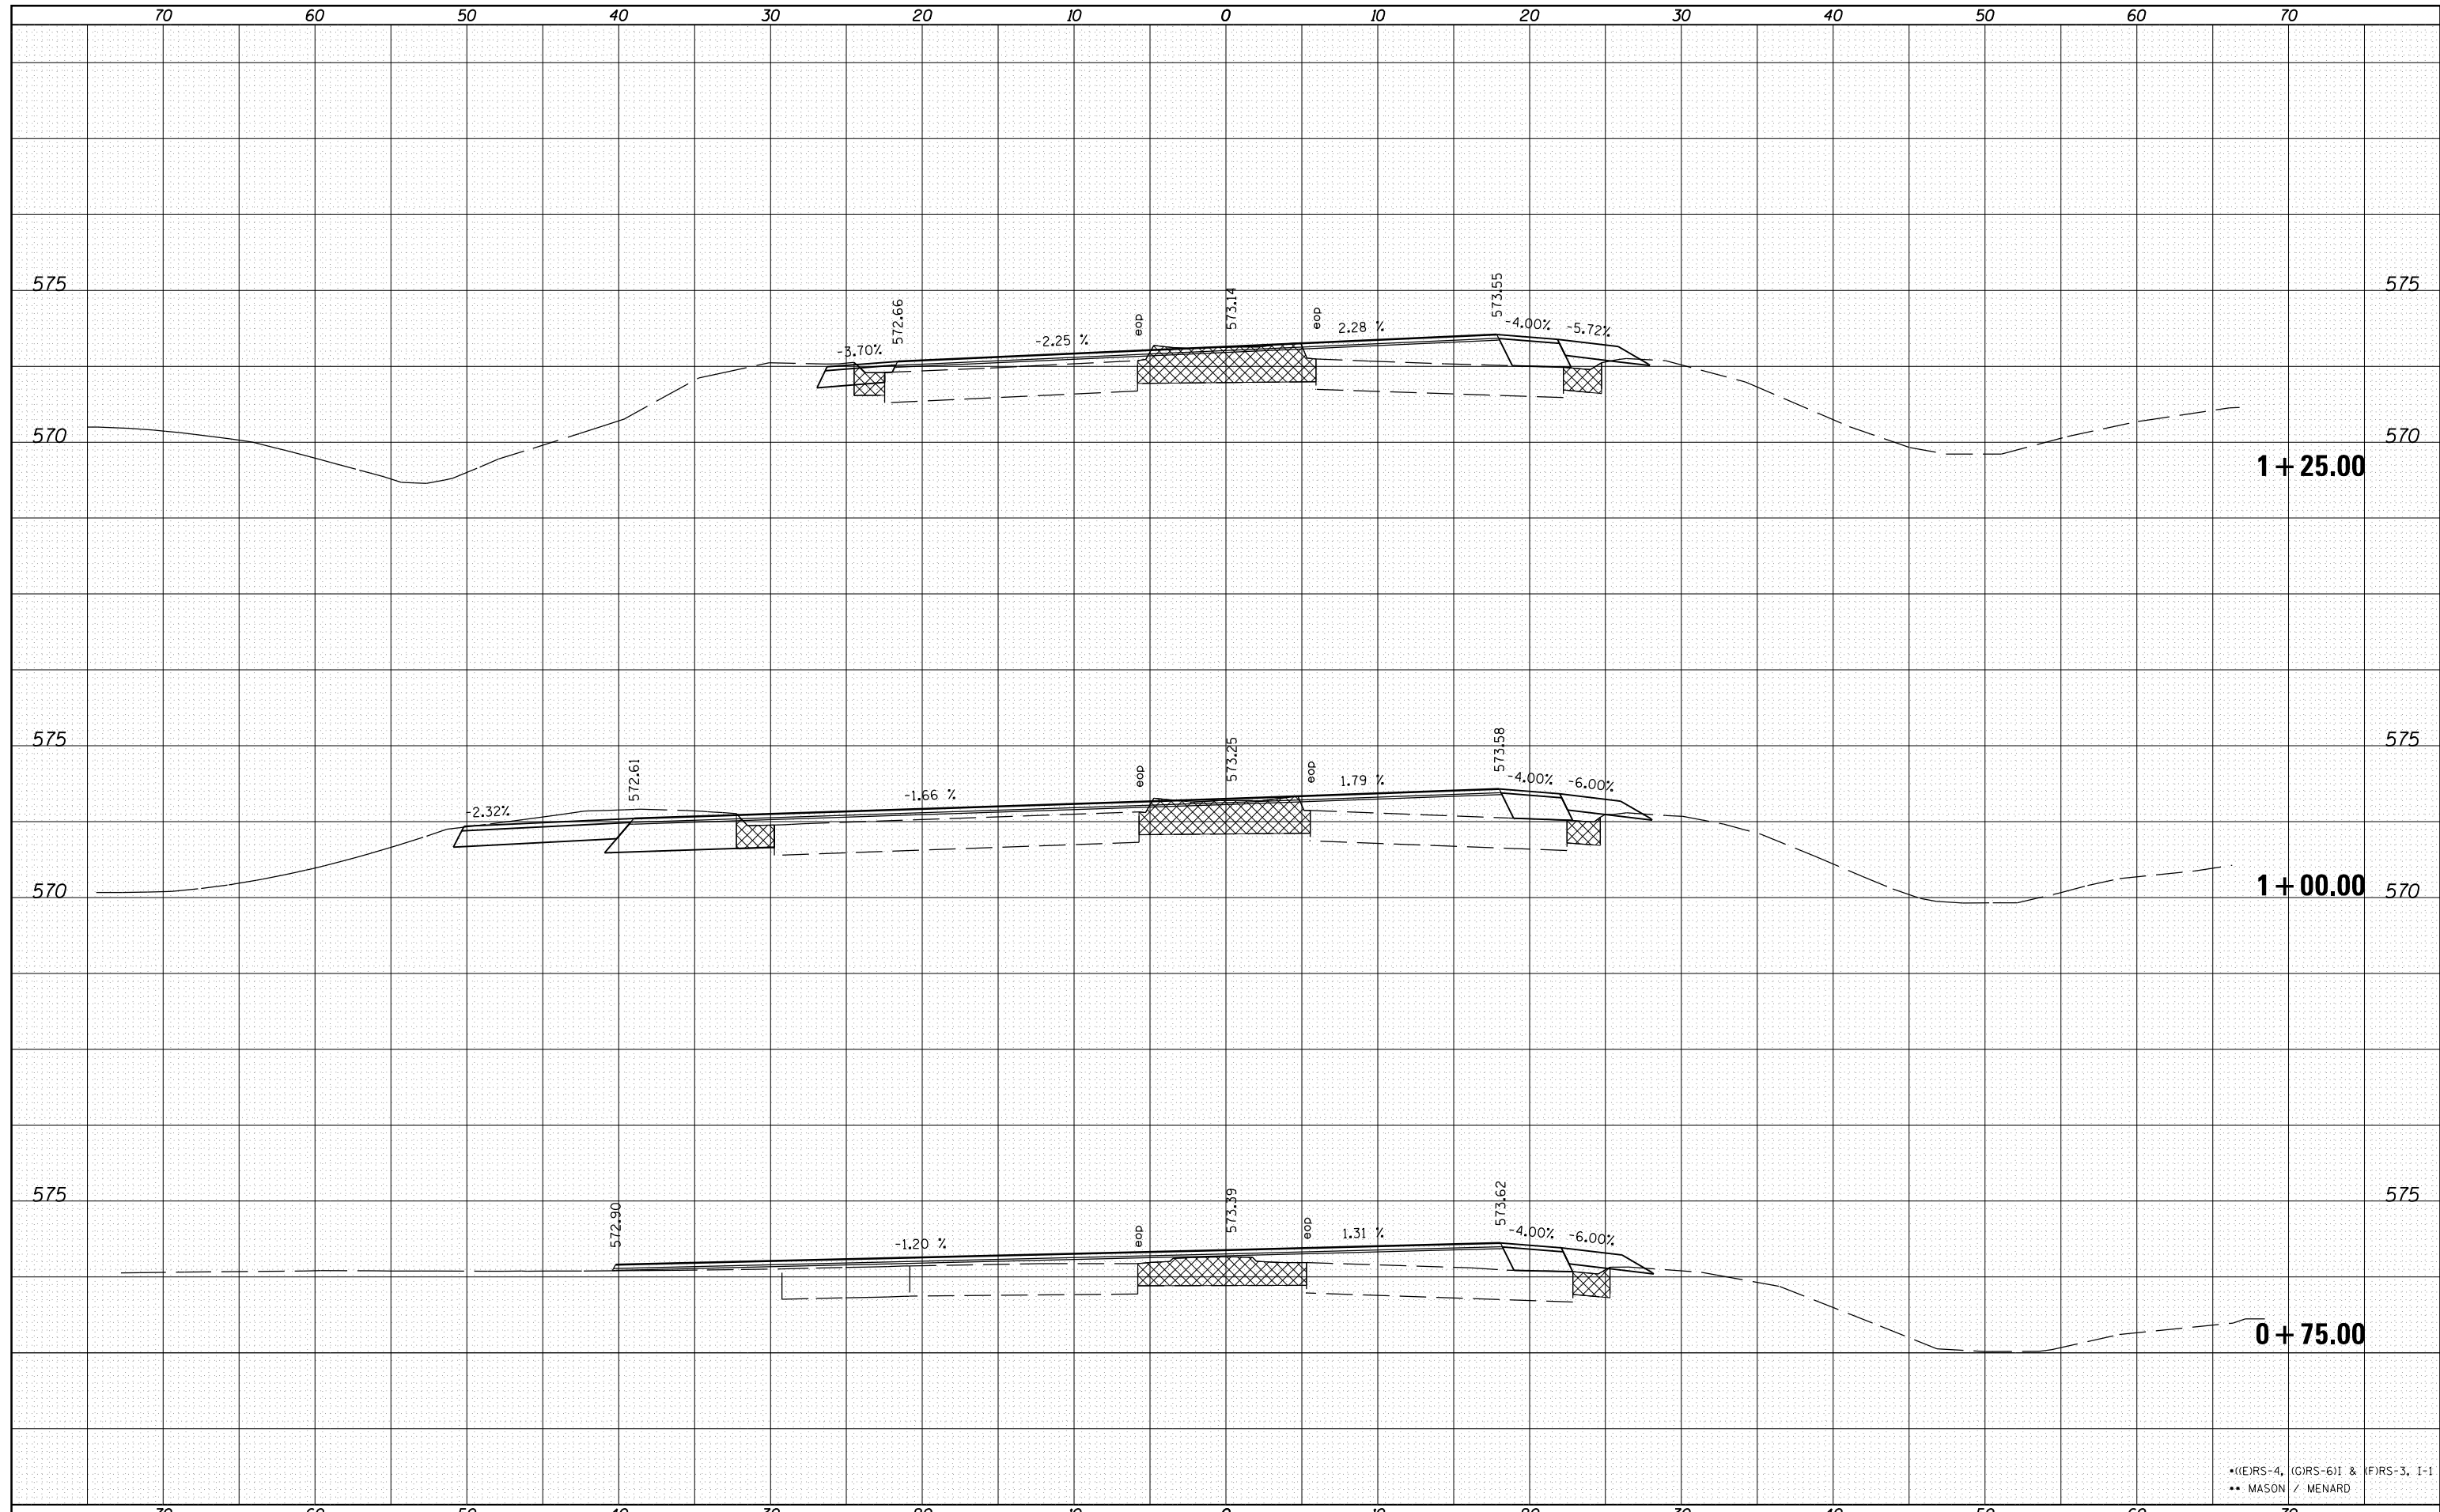

**1 + 25.00**

**1 + 00.00**

**0 + 75.00**

• (EIRS-4, (GIRS-6) & (FIRS-3, I-1)  
 •• MASON / MENARD

FILE NAME =	USER NAME = sparksgw	DESIGNED -	REVISED -
c:\pwork\pwork\sparksgw\d0283522\0672F04-xsh-t-0003.dgn		DRAWN -	REVISED -
		CHECKED -	REVISED -
		DATE -	REVISED -

**STATE OF ILLINOIS  
 DEPARTMENT OF TRANSPORTATION**

**IL 10 (WEST) INTERSECTION  
 CROSS SECTIONS**

SCALE: SHEET 2 OF 13 SHEETS STA. +75.00 TO STA. 1+25.00

F.A.P. RTE.	SECTION	COUNTY	TOTAL SHEETS	SHEET NO.
658	.	..	106	81
CONTRACT NO. 72F04				
ILLINOIS FED. AID PROJECT				