


DATE	
BY	
FINAL SURVEY NO.	
SURVEYED	
PLOTTED	
TEMPLATE	
AREAS	
CHECKED	

DATE	
BY	
ORIGINAL SURVEY NO.	
SURVEYED	
PLOTTED	
TEMPLATE	
AREAS	
CHECKED	

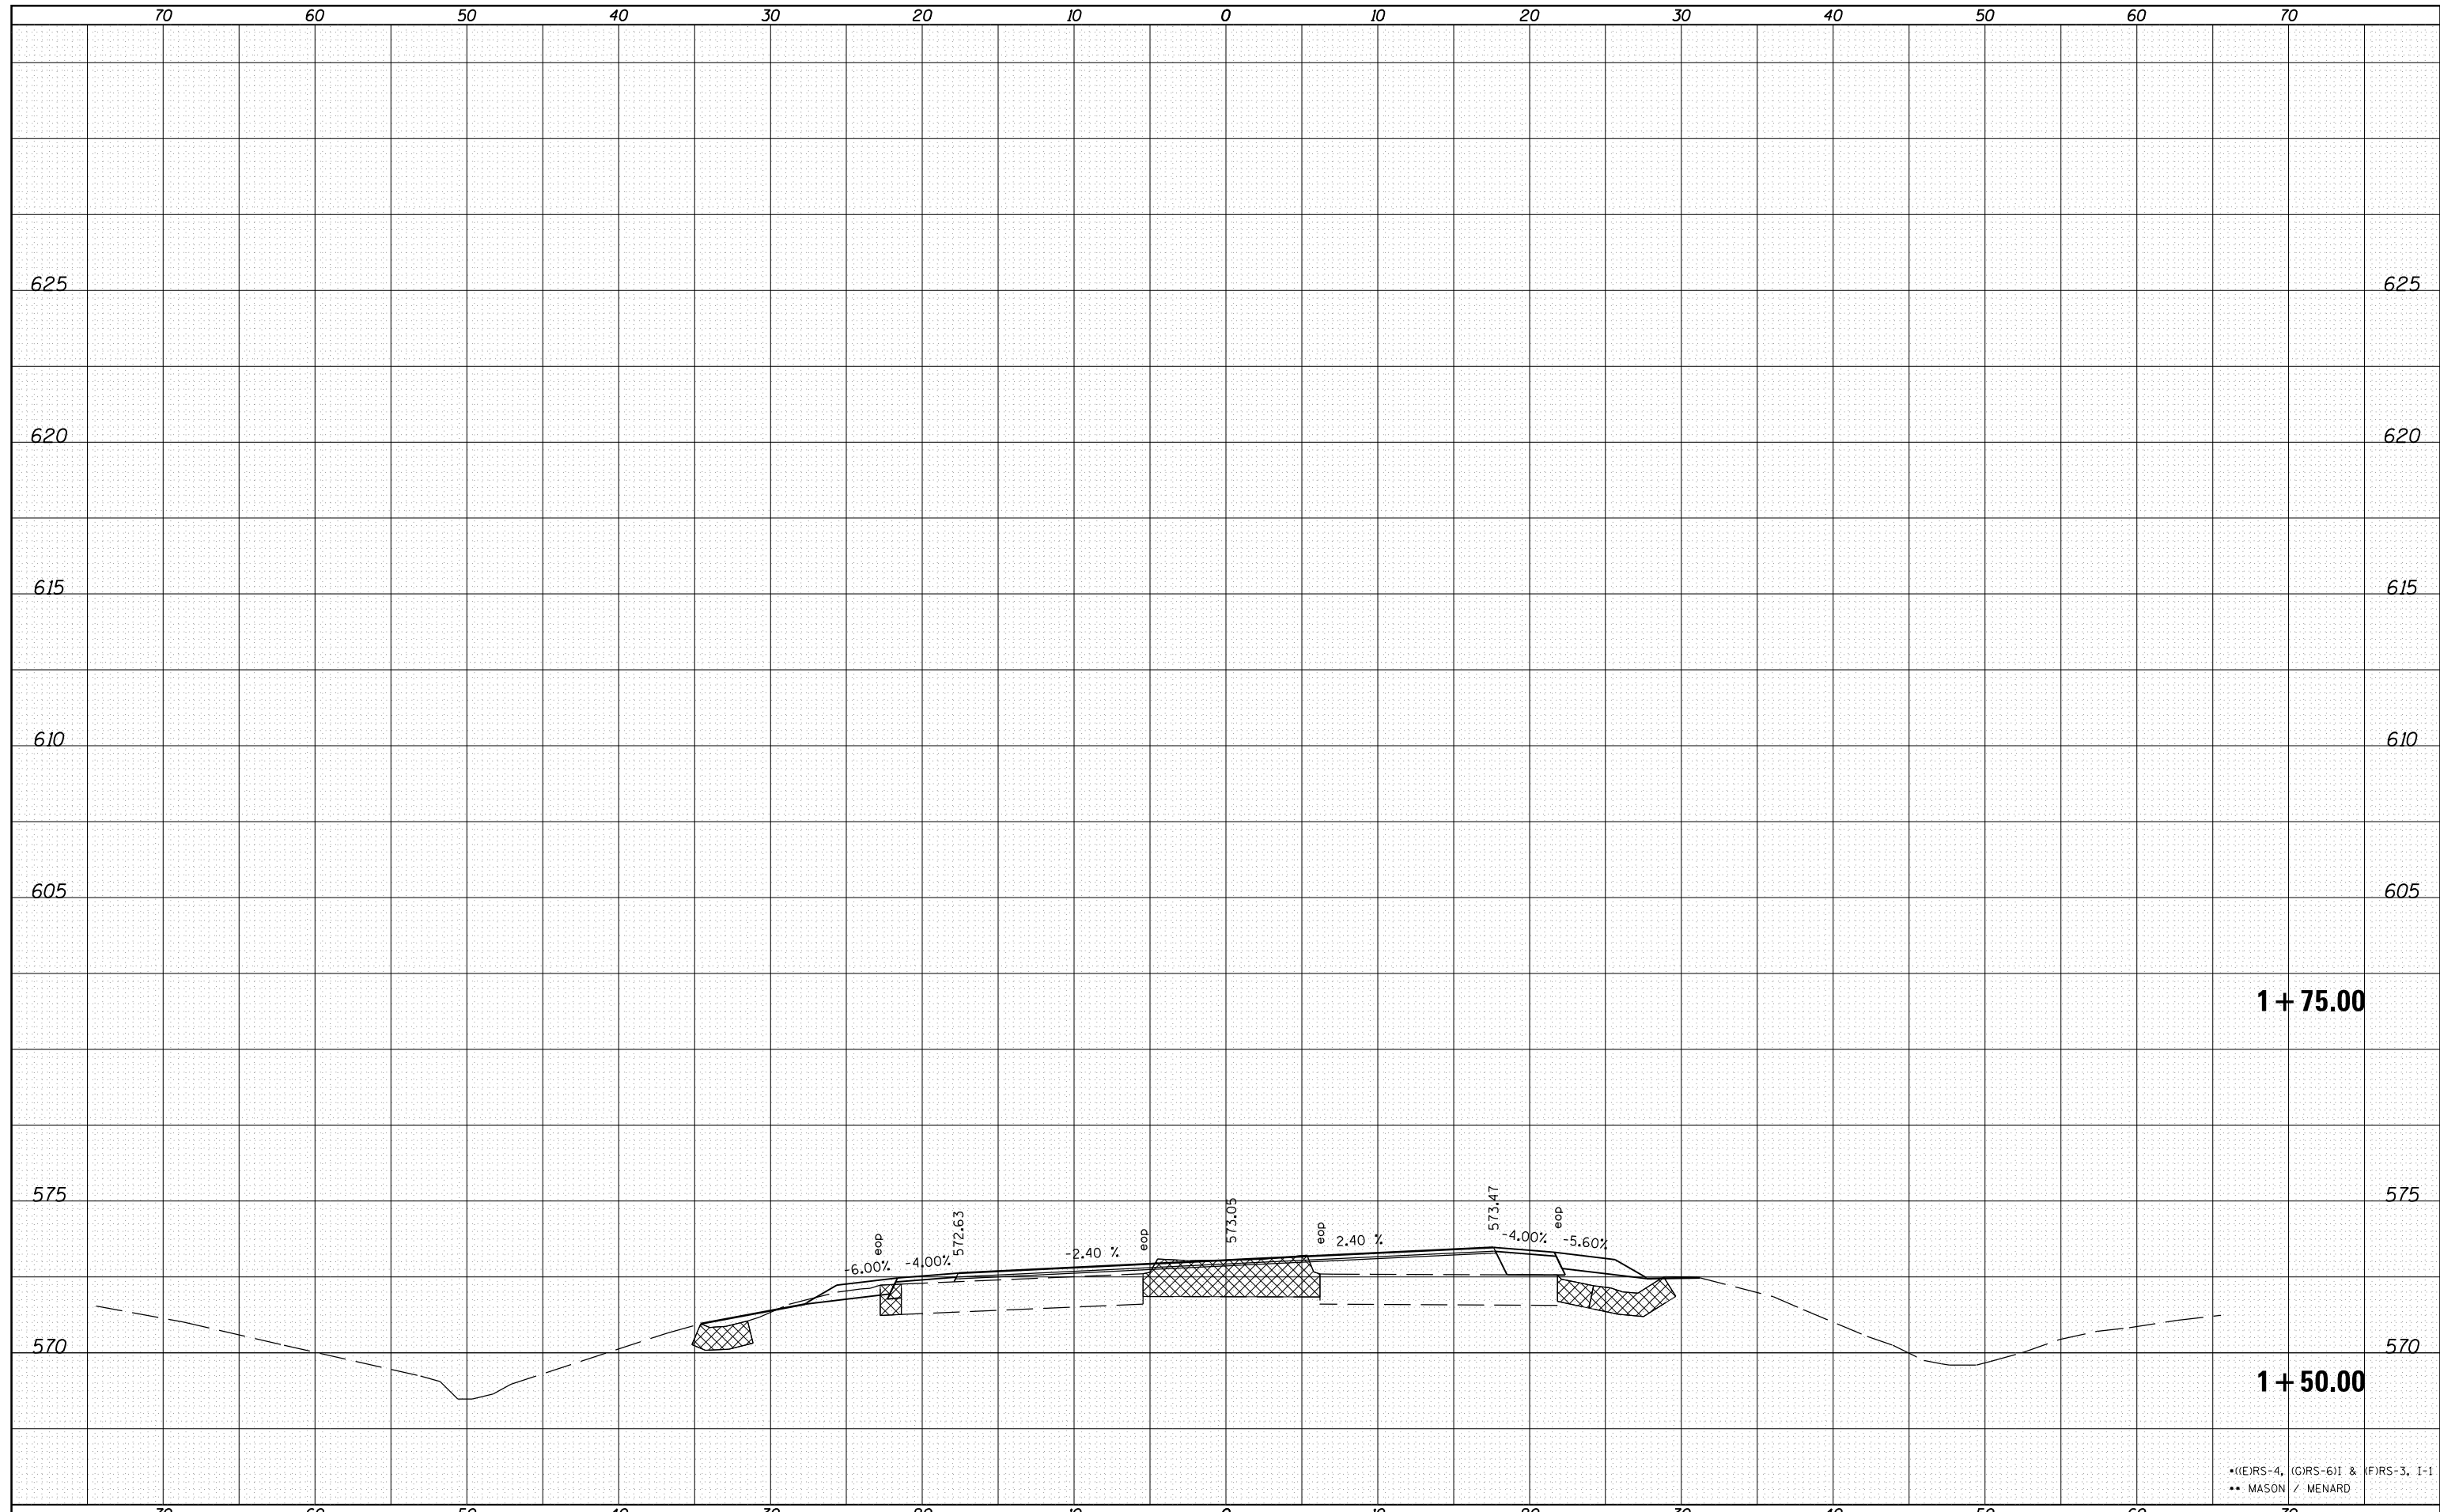

•(E)RS-4, (G)RS-6I & (F)RS-3, I-1
 ** MASON / MENARD

FILE NAME =	USER NAME = sparksgw	DESIGNED -	REVISIED -
c:\pw\work\pwidot\sparksgw\d0283522\0672F04-xshht-e003.dgn		DRAWN -	REVISIED -
		CHECKED -	REVISIED -
		DATE -	REVISIED -

**STATE OF ILLINOIS
 DEPARTMENT OF TRANSPORTATION**

**IL 10 (WEST) INTERSECTION
 CROSS SECTIONS**

SCALE: SHEET 3 OF 13 SHEETS STA. 1+50.00 TO STA. 1+75.00

F.A.P. RTE.	SECTION	COUNTY	TOTAL SHEETS	SHEET NO.
658	.	**	106	82
CONTRACT NO. 72F04				
ILLINOIS FED. AID PROJECT				