


DATE	
BY	
SURVEYED	
PLOTTED	
TEMPLATE	
AREAS	
CHECKED	
FINAL SURVEY NOTE BOOK NO.	

DATE	
BY	
SURVEYED	
PLOTTED	
TEMPLATE	
AREAS	
CHECKED	
ORIGINAL SURVEY NOTE BOOK NO.	

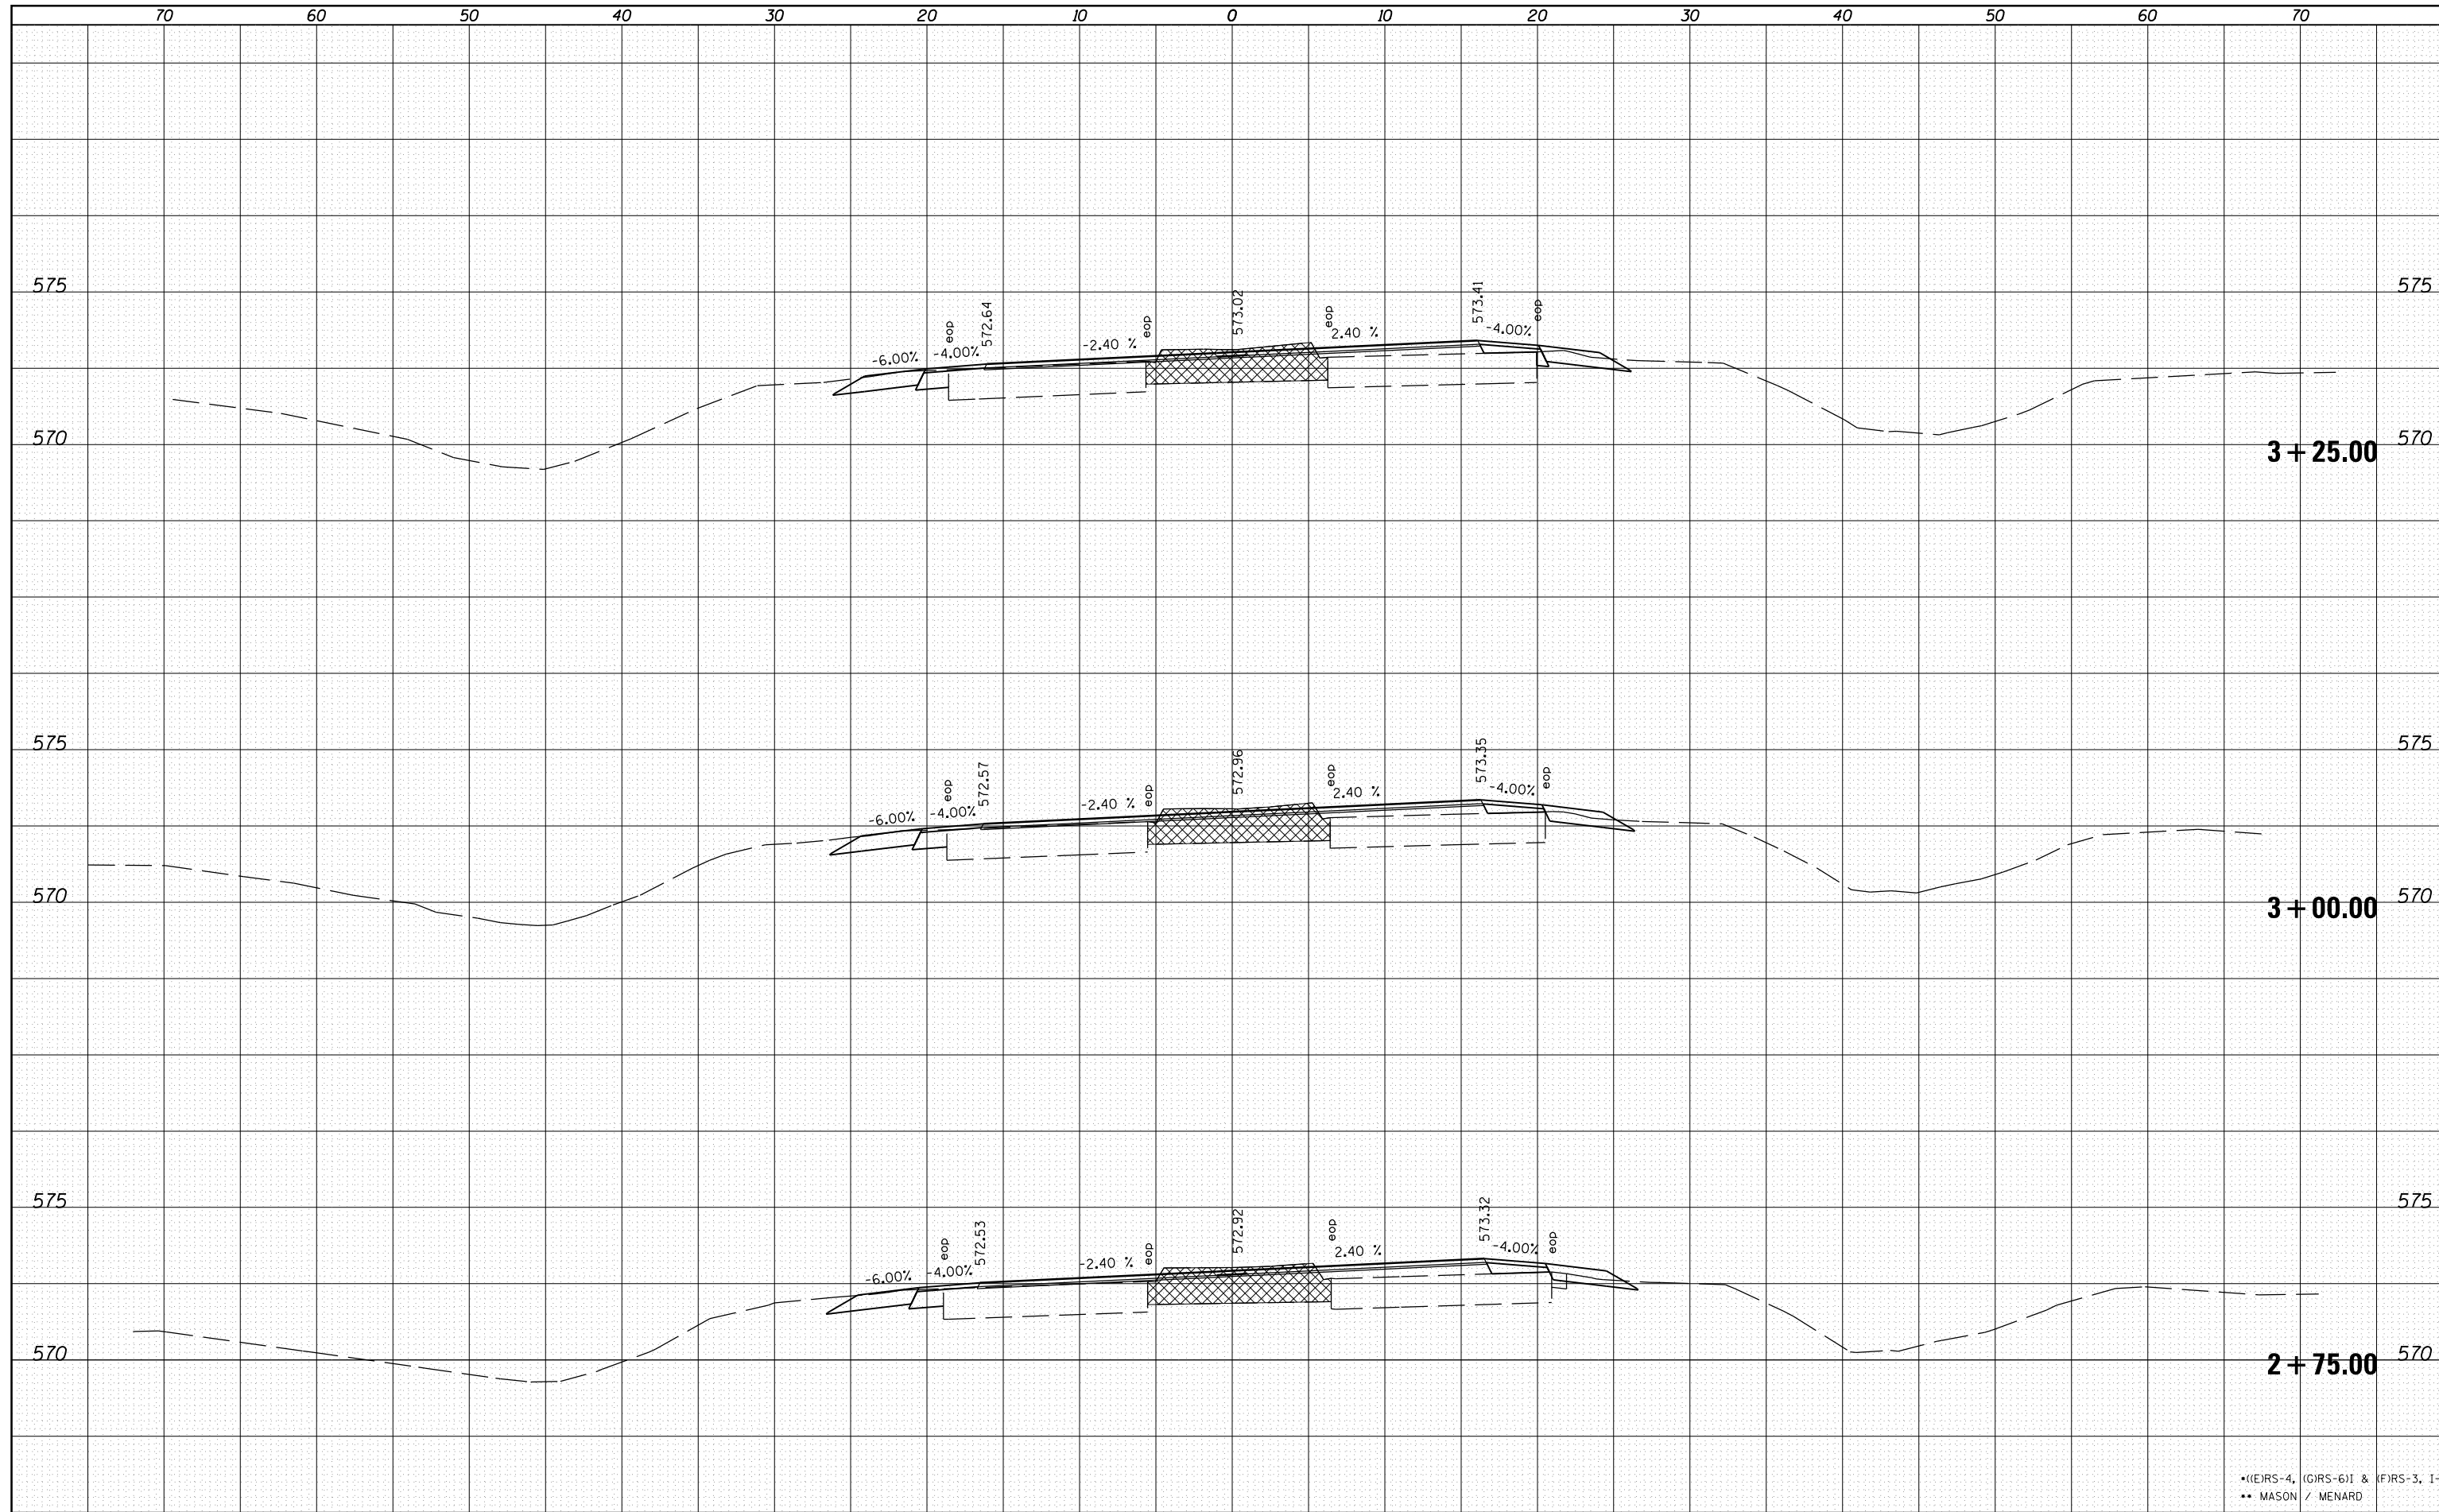

•(EIRS-4, (GIRS-6) & (FIRS-3, I-1
 ** MASON / MENARD

FILE NAME =	USER NAME = sparksgw	DESIGNED -	REVISED -
c:\pw\work\p\dot\sparksgw\d0283522\0672F04-x\sheet-003.dgn		DRAWN -	REVISED -
		CHECKED -	REVISED -
		DATE -	REVISED -

**STATE OF ILLINOIS
 DEPARTMENT OF TRANSPORTATION**

IL 10 (WEST) INTERSECTION CROSS SECTIONS	
SCALE:	SHEET 5 OF 13 SHEETS STA. 2+75.00 TO STA. 3+25.00

F.A.P. RTE.	SECTION	COUNTY	TOTAL SHEETS	SHEET NO.
658	.	**	106	84
CONTRACT NO. 72F04			ILLINOIS FED. AID PROJECT	