


DATE	
BY	
SURVEYED	
PLOTTED	
TEMPLATE	
AREAS	
CHECKED	
FINAL SURVEY	
NOTE BOOK	
NO.	

DATE	
BY	
SURVEYED	
PLOTTED	
TEMPLATE	
AREAS	
CHECKED	
ORIGINAL SURVEY	
NOTE BOOK	
NO.	

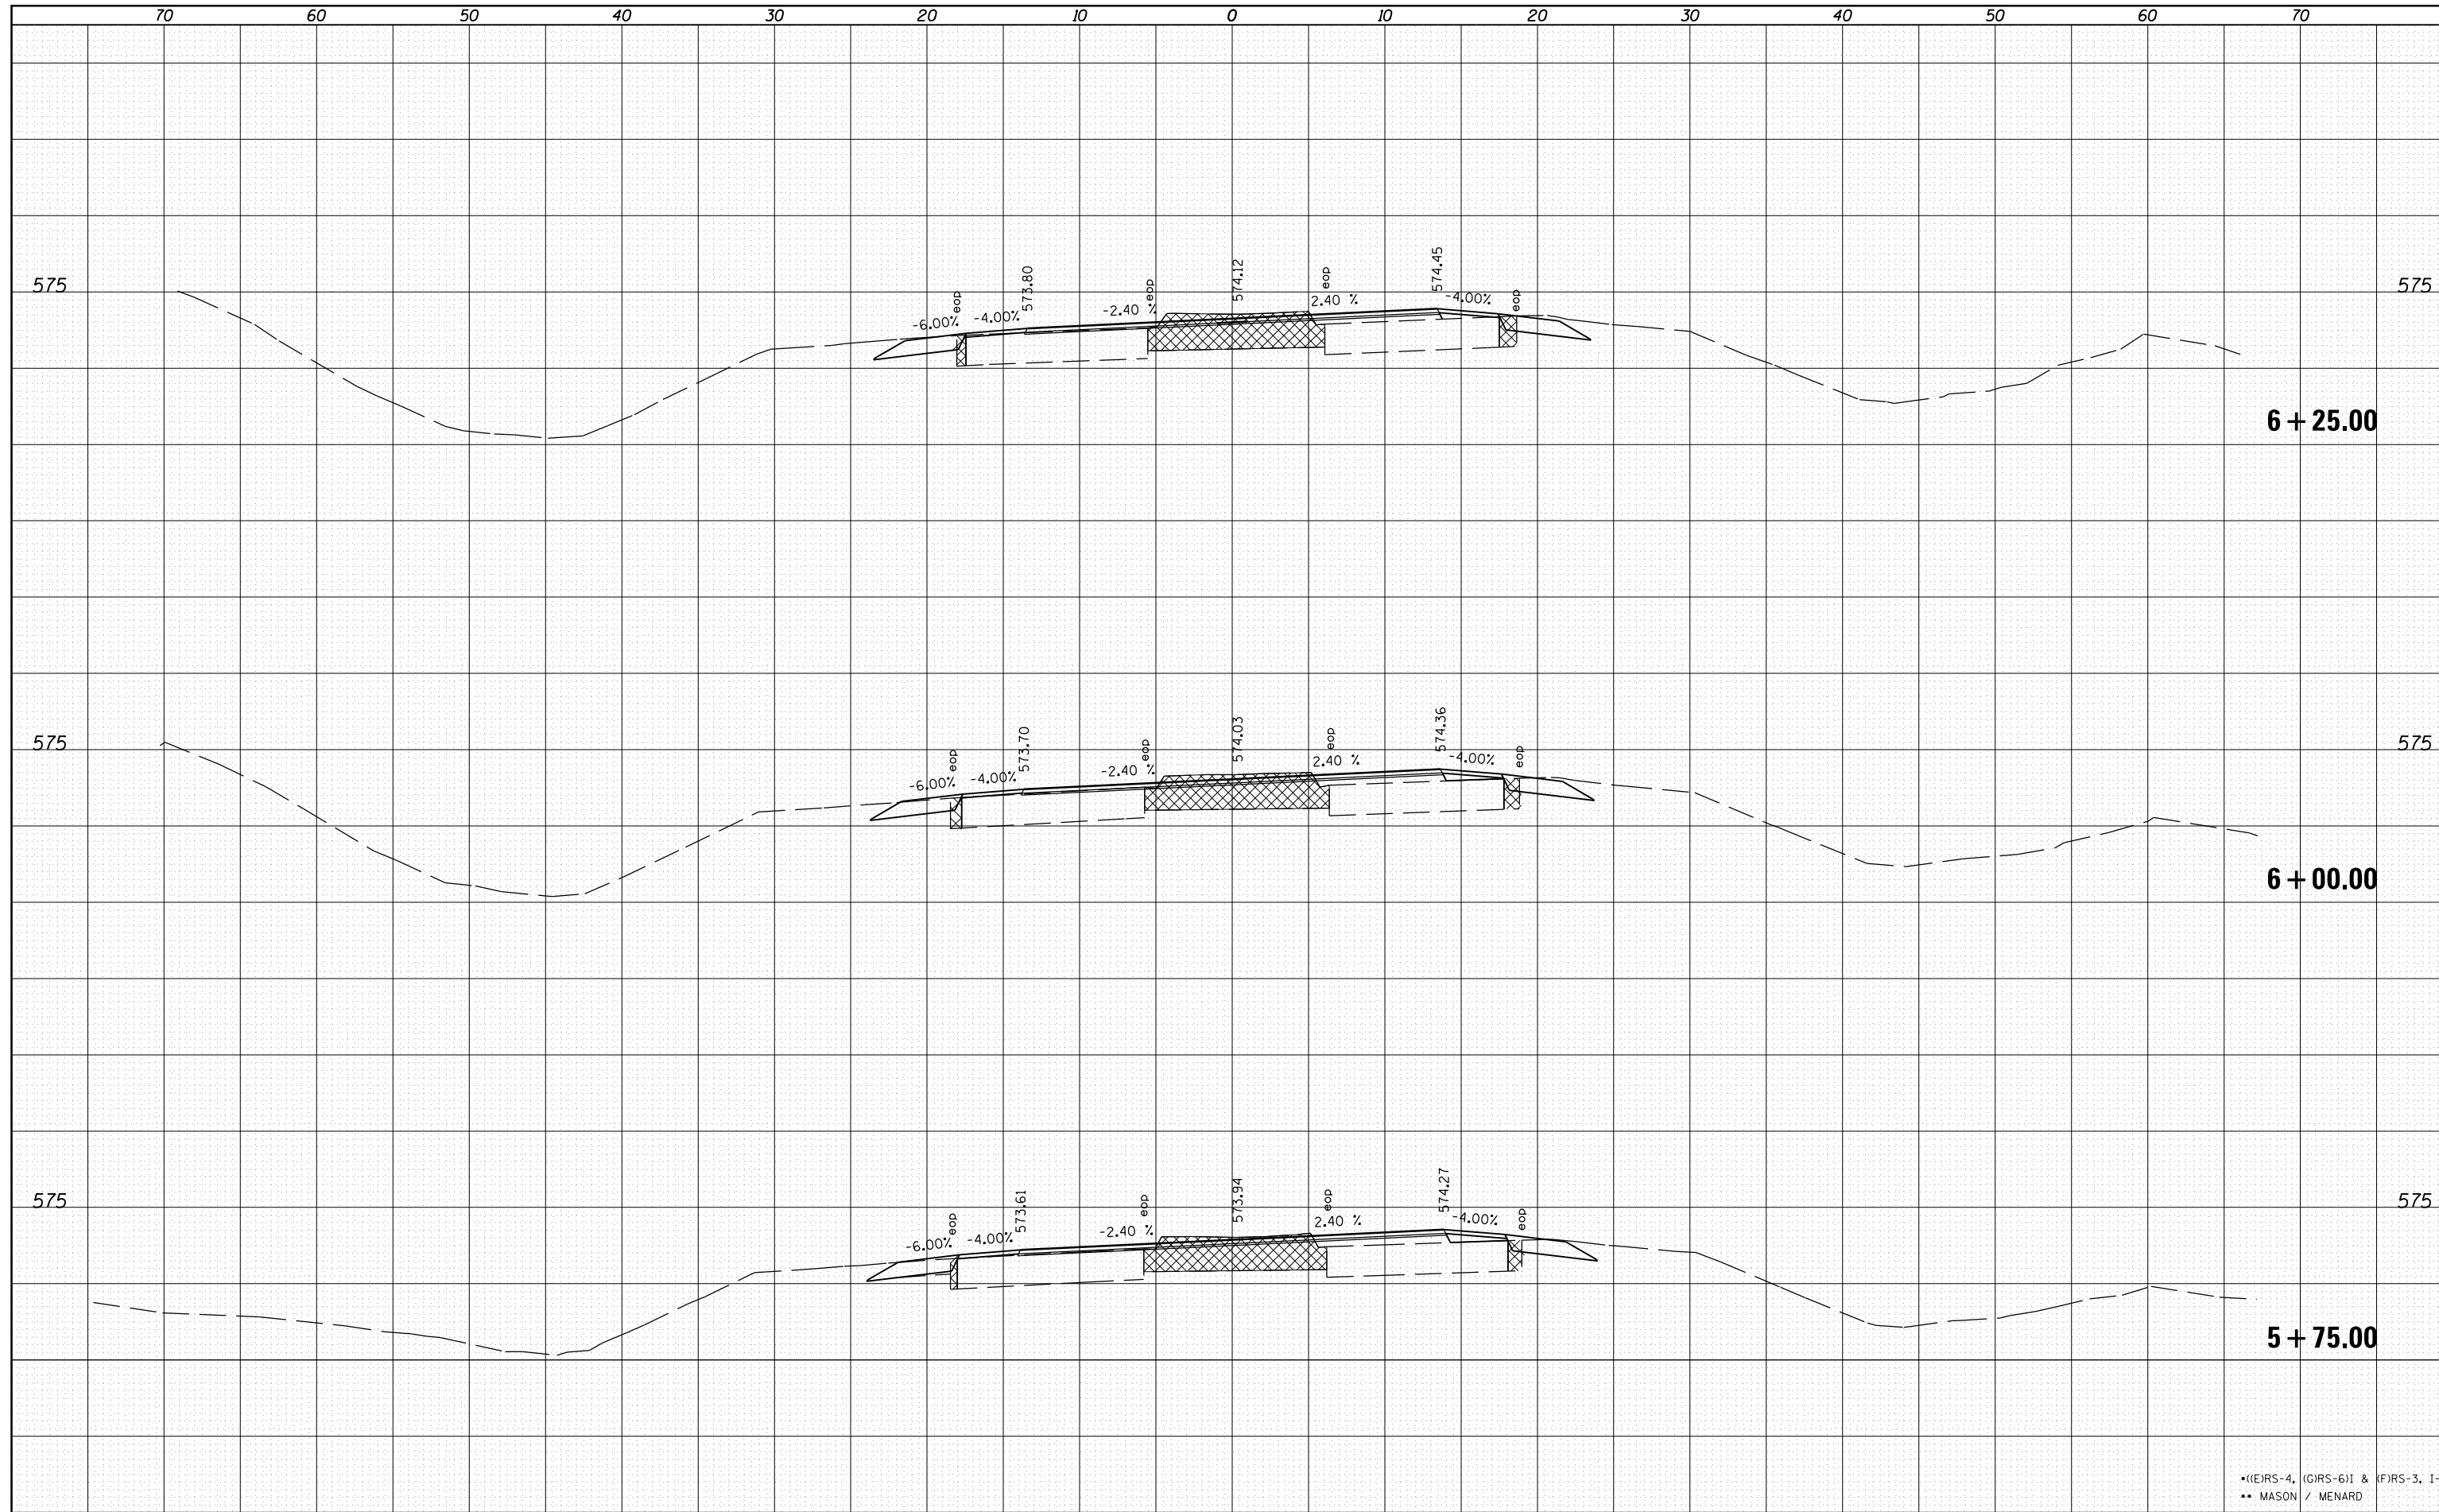

•(EIRS-4, (GIRS-6) & (FIRS-3, I-1
 •• MASON / MENARD

FILE NAME =	USER NAME = sparksgw	DESIGNED -	REVISD -
c:\pw\work\p\dot\sparksgw\d0283522\0672F04-x\sheet-e003.dgn		DRAWN -	REVISD -
		CHECKED -	REVISD -
		DATE -	REVISD -

**STATE OF ILLINOIS
 DEPARTMENT OF TRANSPORTATION**

**IL 10 (WEST) INTERSECTION
 CROSS SECTIONS**

SCALE: SHEET 9 OF 13 SHEETS STA. 5+75.00 TO STA. 6+25.00

F.A.P. RTE.	SECTION	COUNTY	TOTAL SHEETS	SHEET NO.
658	.	..	106	88
CONTRACT NO. 72F04				
ILLINOIS FED. AID PROJECT				