


DATE	
BY	
SURVEYED	
PLOTTED	
TEMPLATE	
AREAS	
CHECKED	
FINAL SURVEY NOTE BOOK NO.	

DATE	
BY	
SURVEYED	
PLOTTED	
TEMPLATE	
AREAS	
CHECKED	
ORIGINAL SURVEY NOTE BOOK NO.	

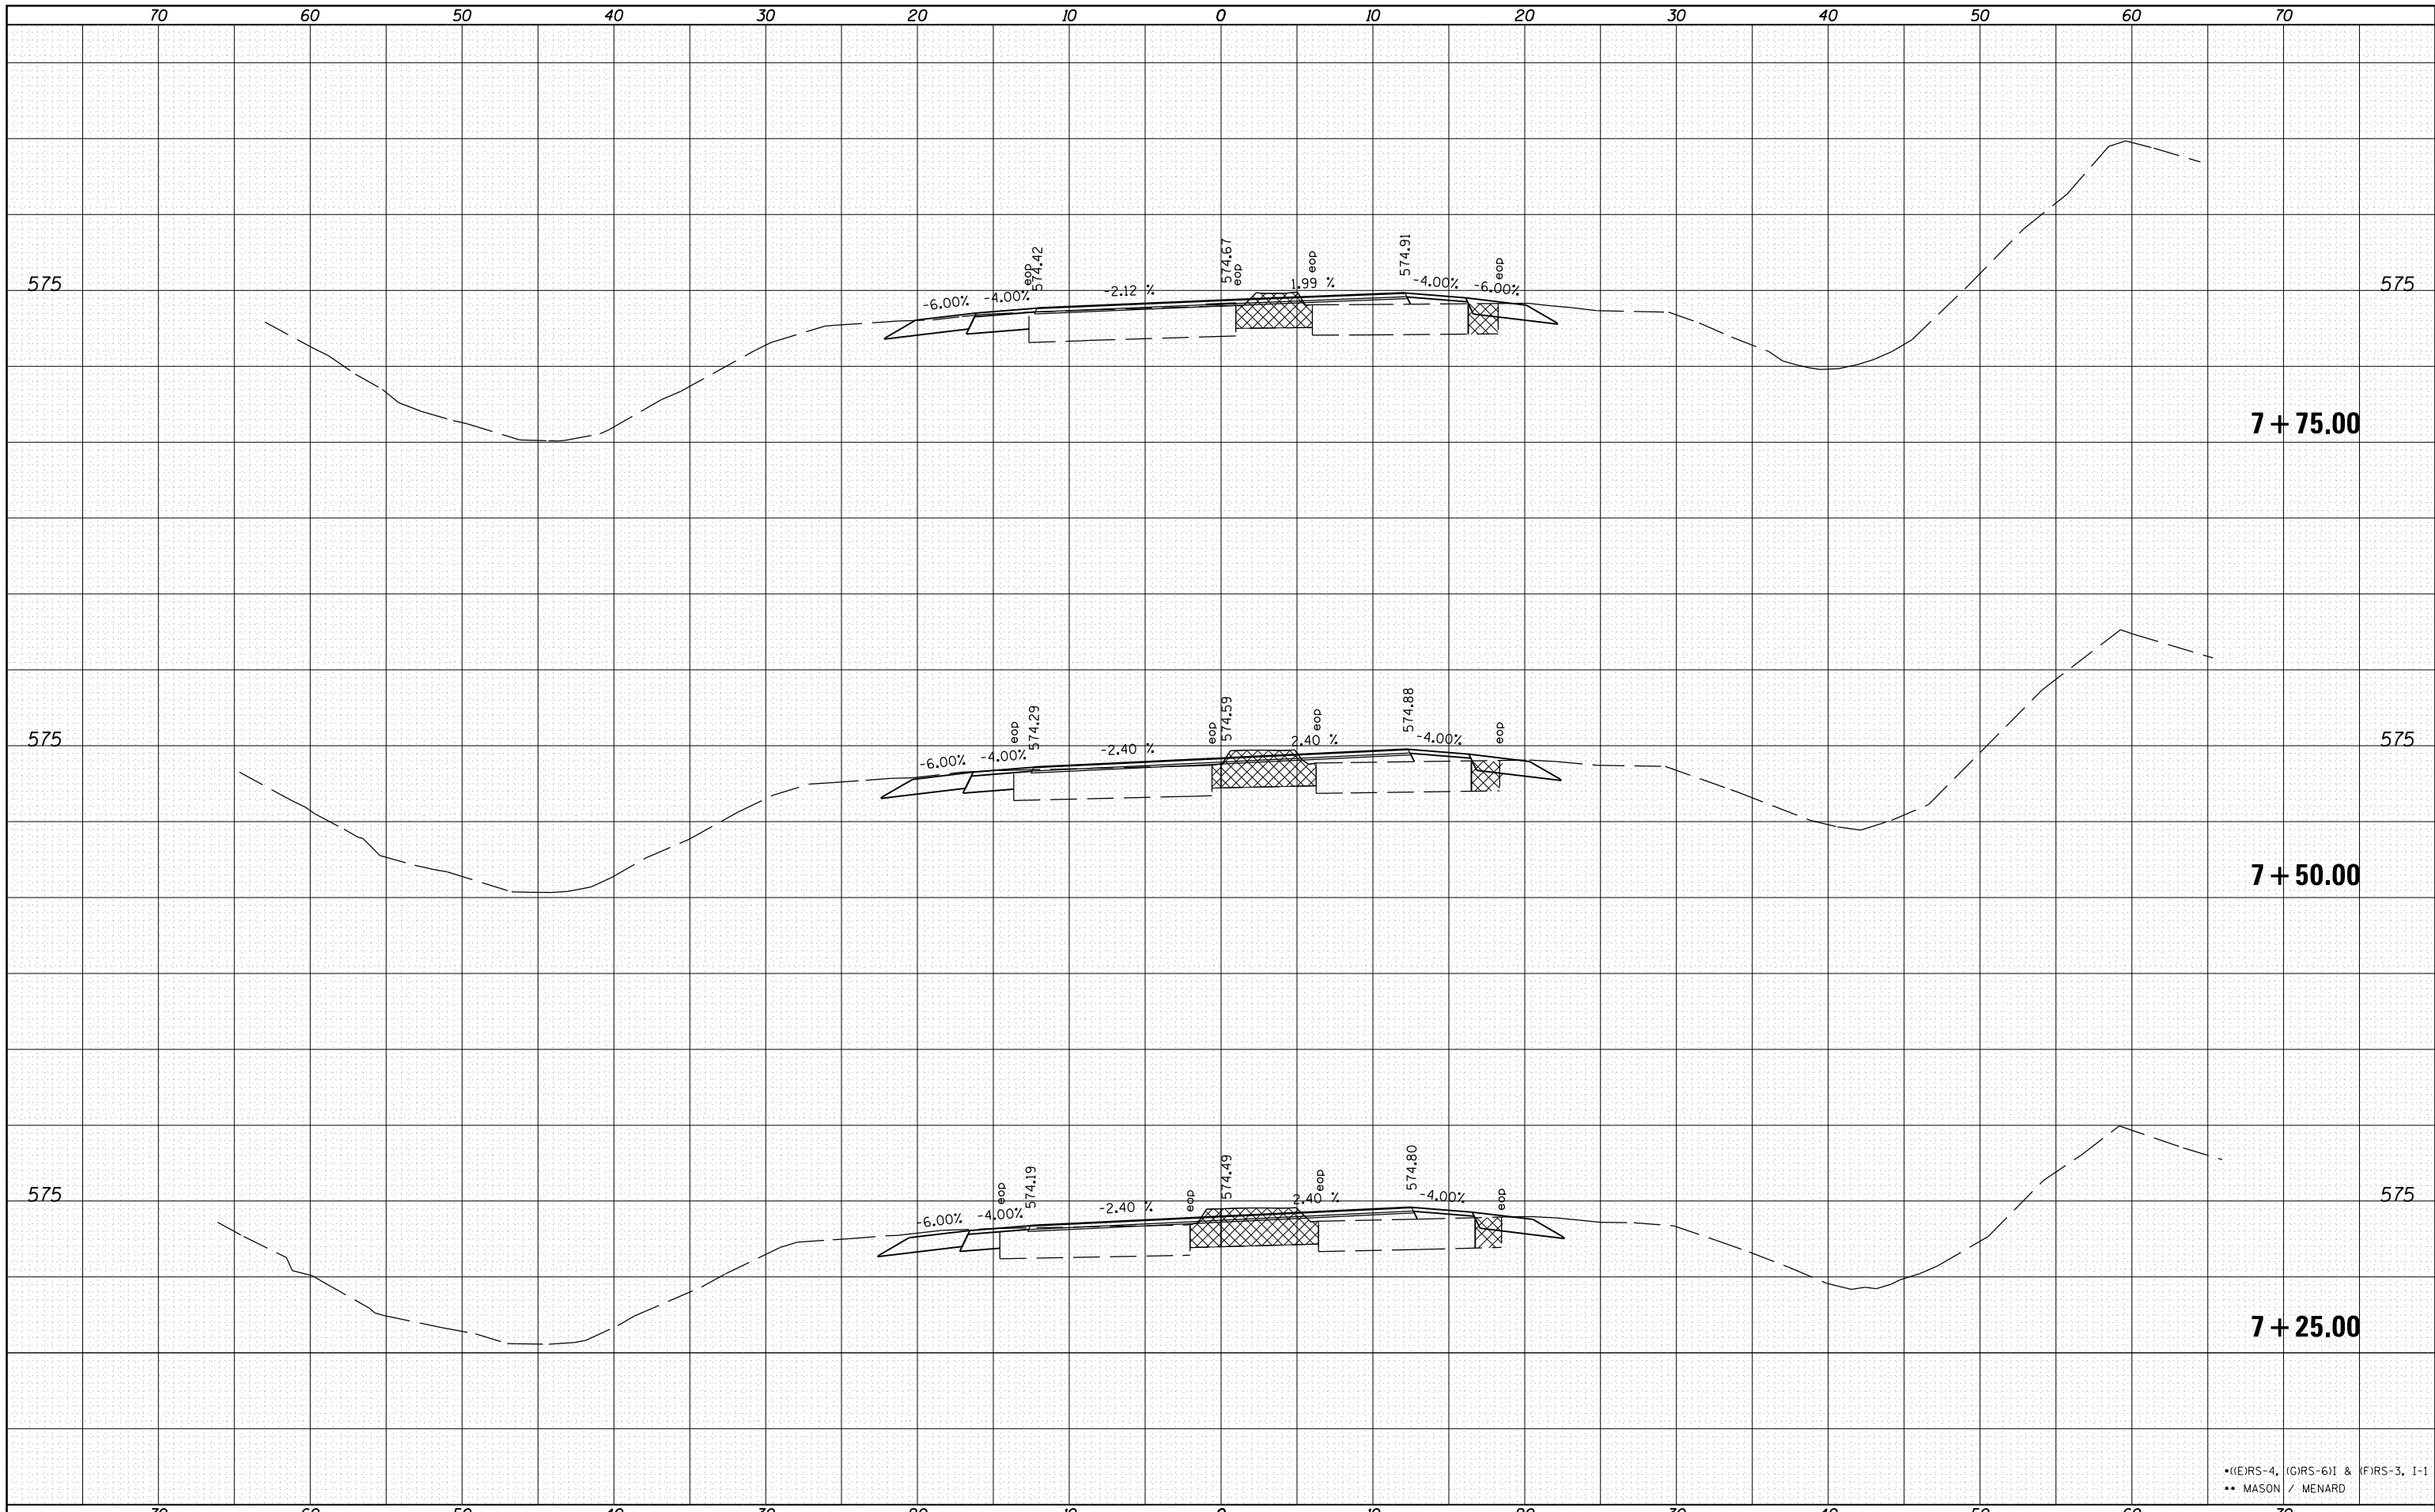

7 + 75.00

7 + 50.00

7 + 25.00

FILE NAME =	USER NAME = sparksgw	DESIGNED -	REVISIED -	STATE OF ILLINOIS DEPARTMENT OF TRANSPORTATION	IL 10 (WEST) INTERSECTION CROSS SECTIONS	F.A.P. RTE.	SECTION	COUNTY	TOTAL SHEETS	SHEET NO.
c:\pw\work\p\dot\sparksgw\d0283522\0672F04-x\sheet-e003.dgn	PLLOT SCALE = 10.0000' / in.	DRAWN -	REVISIED -			658	.	**	106	90
PLLOT DATE = Feb-27-2012 02:06:03PM	DATE -	CHECKED -	REVISIED -			CONTRACT NO. 72F04			ILLINOIS FED. AID PROJECT	
		DATE -	REVISIED -			SCALE:	SHEET 11 OF 13 SHEETS	STA. 7+25.00 TO STA. 7+75.00		

•(EIRS-4, (GIRS-6) & (FIRS-3, I-1
 ** MASON / MENARD