


| | |
|--------------|---------------|
| DATE | |
| BY | |
| FINAL SURVEY | SURVEYED |
| NOTE BOOK | PLOTTED |
| NO. | TEMPLATE |
| | AREAS CHECKED |

| | |
|-----------------|---------------|
| DATE | |
| BY | |
| ORIGINAL SURVEY | SURVEYED |
| NOTE BOOK | PLOTTED |
| NO. | TEMPLATE |
| | AREAS CHECKED |

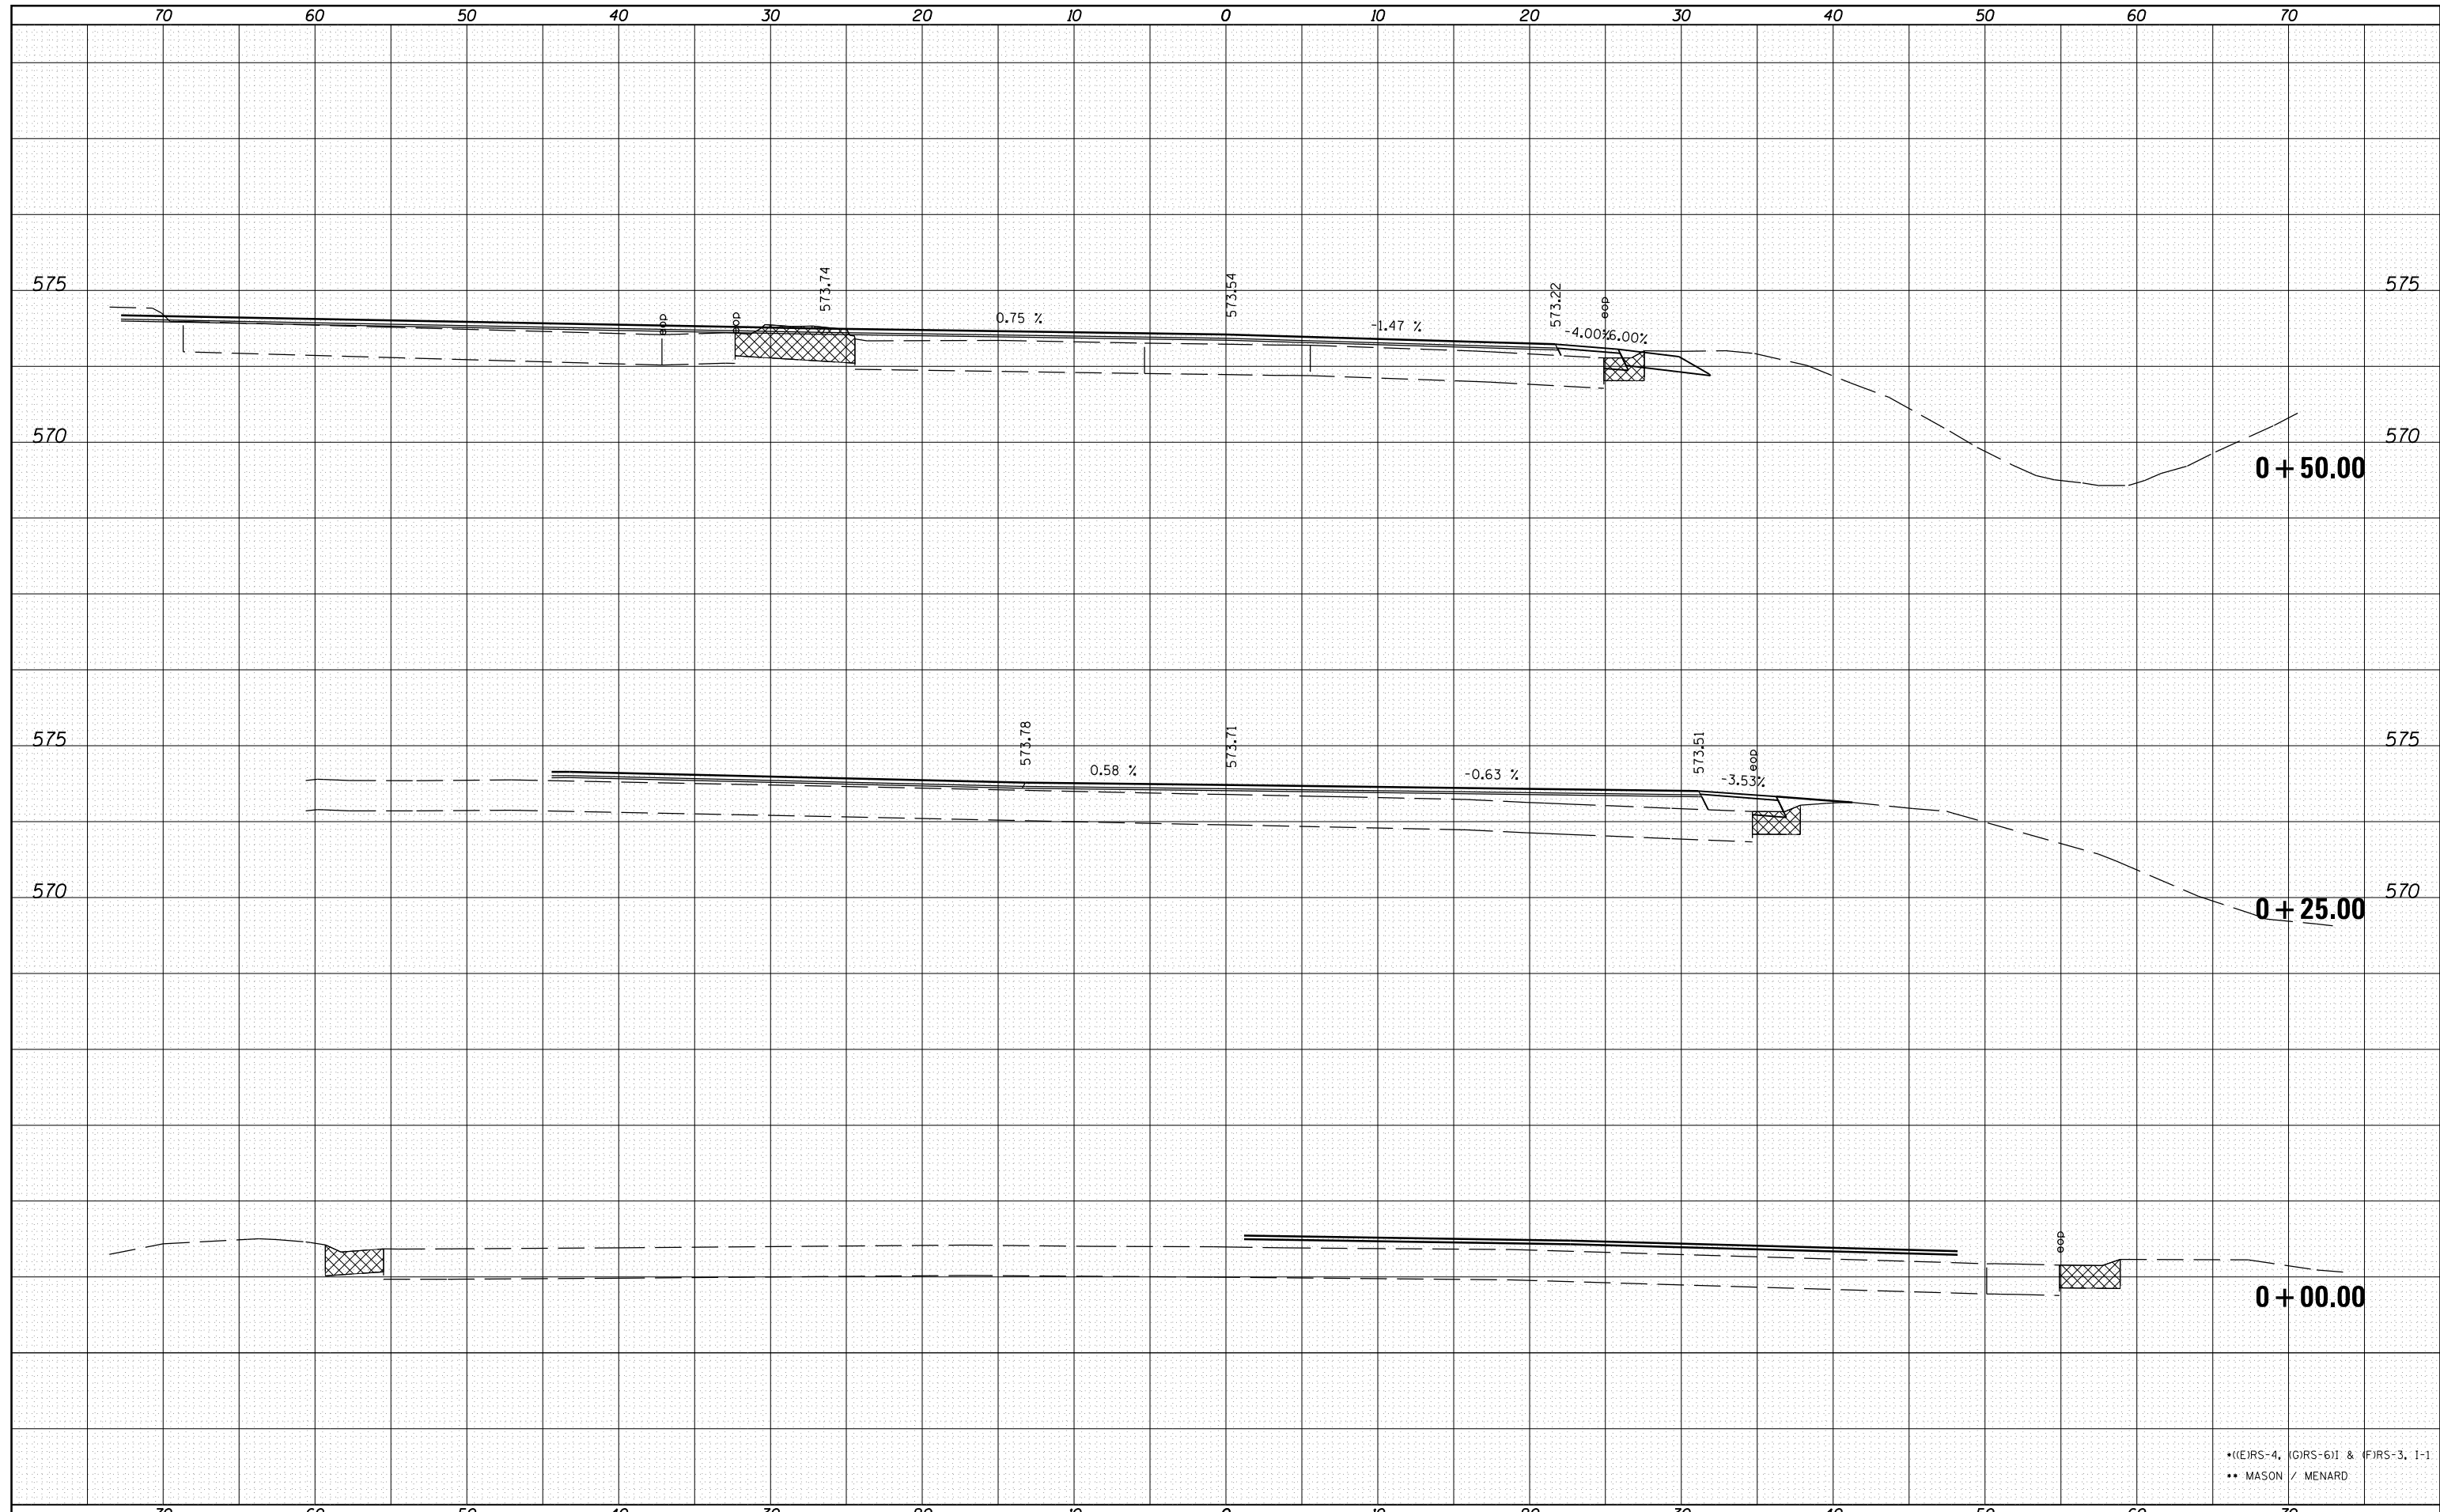

••(E)RS-4, (G)RS-6I & (F)RS-3, 1-1
 •• MASON / MENARD

| | | | |
|---|----------------------|------------|-----------|
| FILE NAME = | USER NAME = sparksgw | DESIGNED - | REVISED - |
| c:\pw\work\p\dot\sparksgw\d0283522\0672F04-x\sheet-e002.dgn | | DRAWN - | REVISED - |
| | | CHECKED - | REVISED - |
| | | DATE - | REVISED - |
| | | | |

**STATE OF ILLINOIS
 DEPARTMENT OF TRANSPORTATION**

**IL10 (EAST) INTERSECTION
 CROSS SECTIONS**

SCALE: SHEET 1 OF 6 SHEETS STA. +00.00 TO STA. +50.00

| | | | | |
|---------------------------|---------|--------|--------------|-----------|
| F.A.P. RTE. | SECTION | COUNTY | TOTAL SHEETS | SHEET NO. |
| 658 | . | .. | 106 | 93 |
| CONTRACT NO. 72F04 | | | | |
| ILLINOIS FED. AID PROJECT | | | | |