


DATE	
BY	
FINAL SURVEY	SURVEYED
NOTE BOOK	PLOTTED
NO.	TEMPLATE
	AREAS
	CHECKED

DATE	
BY	
ORIGINAL SURVEY	SURVEYED
NOTE BOOK	PLOTTED
NO.	TEMPLATE
	AREAS
	CHECKED

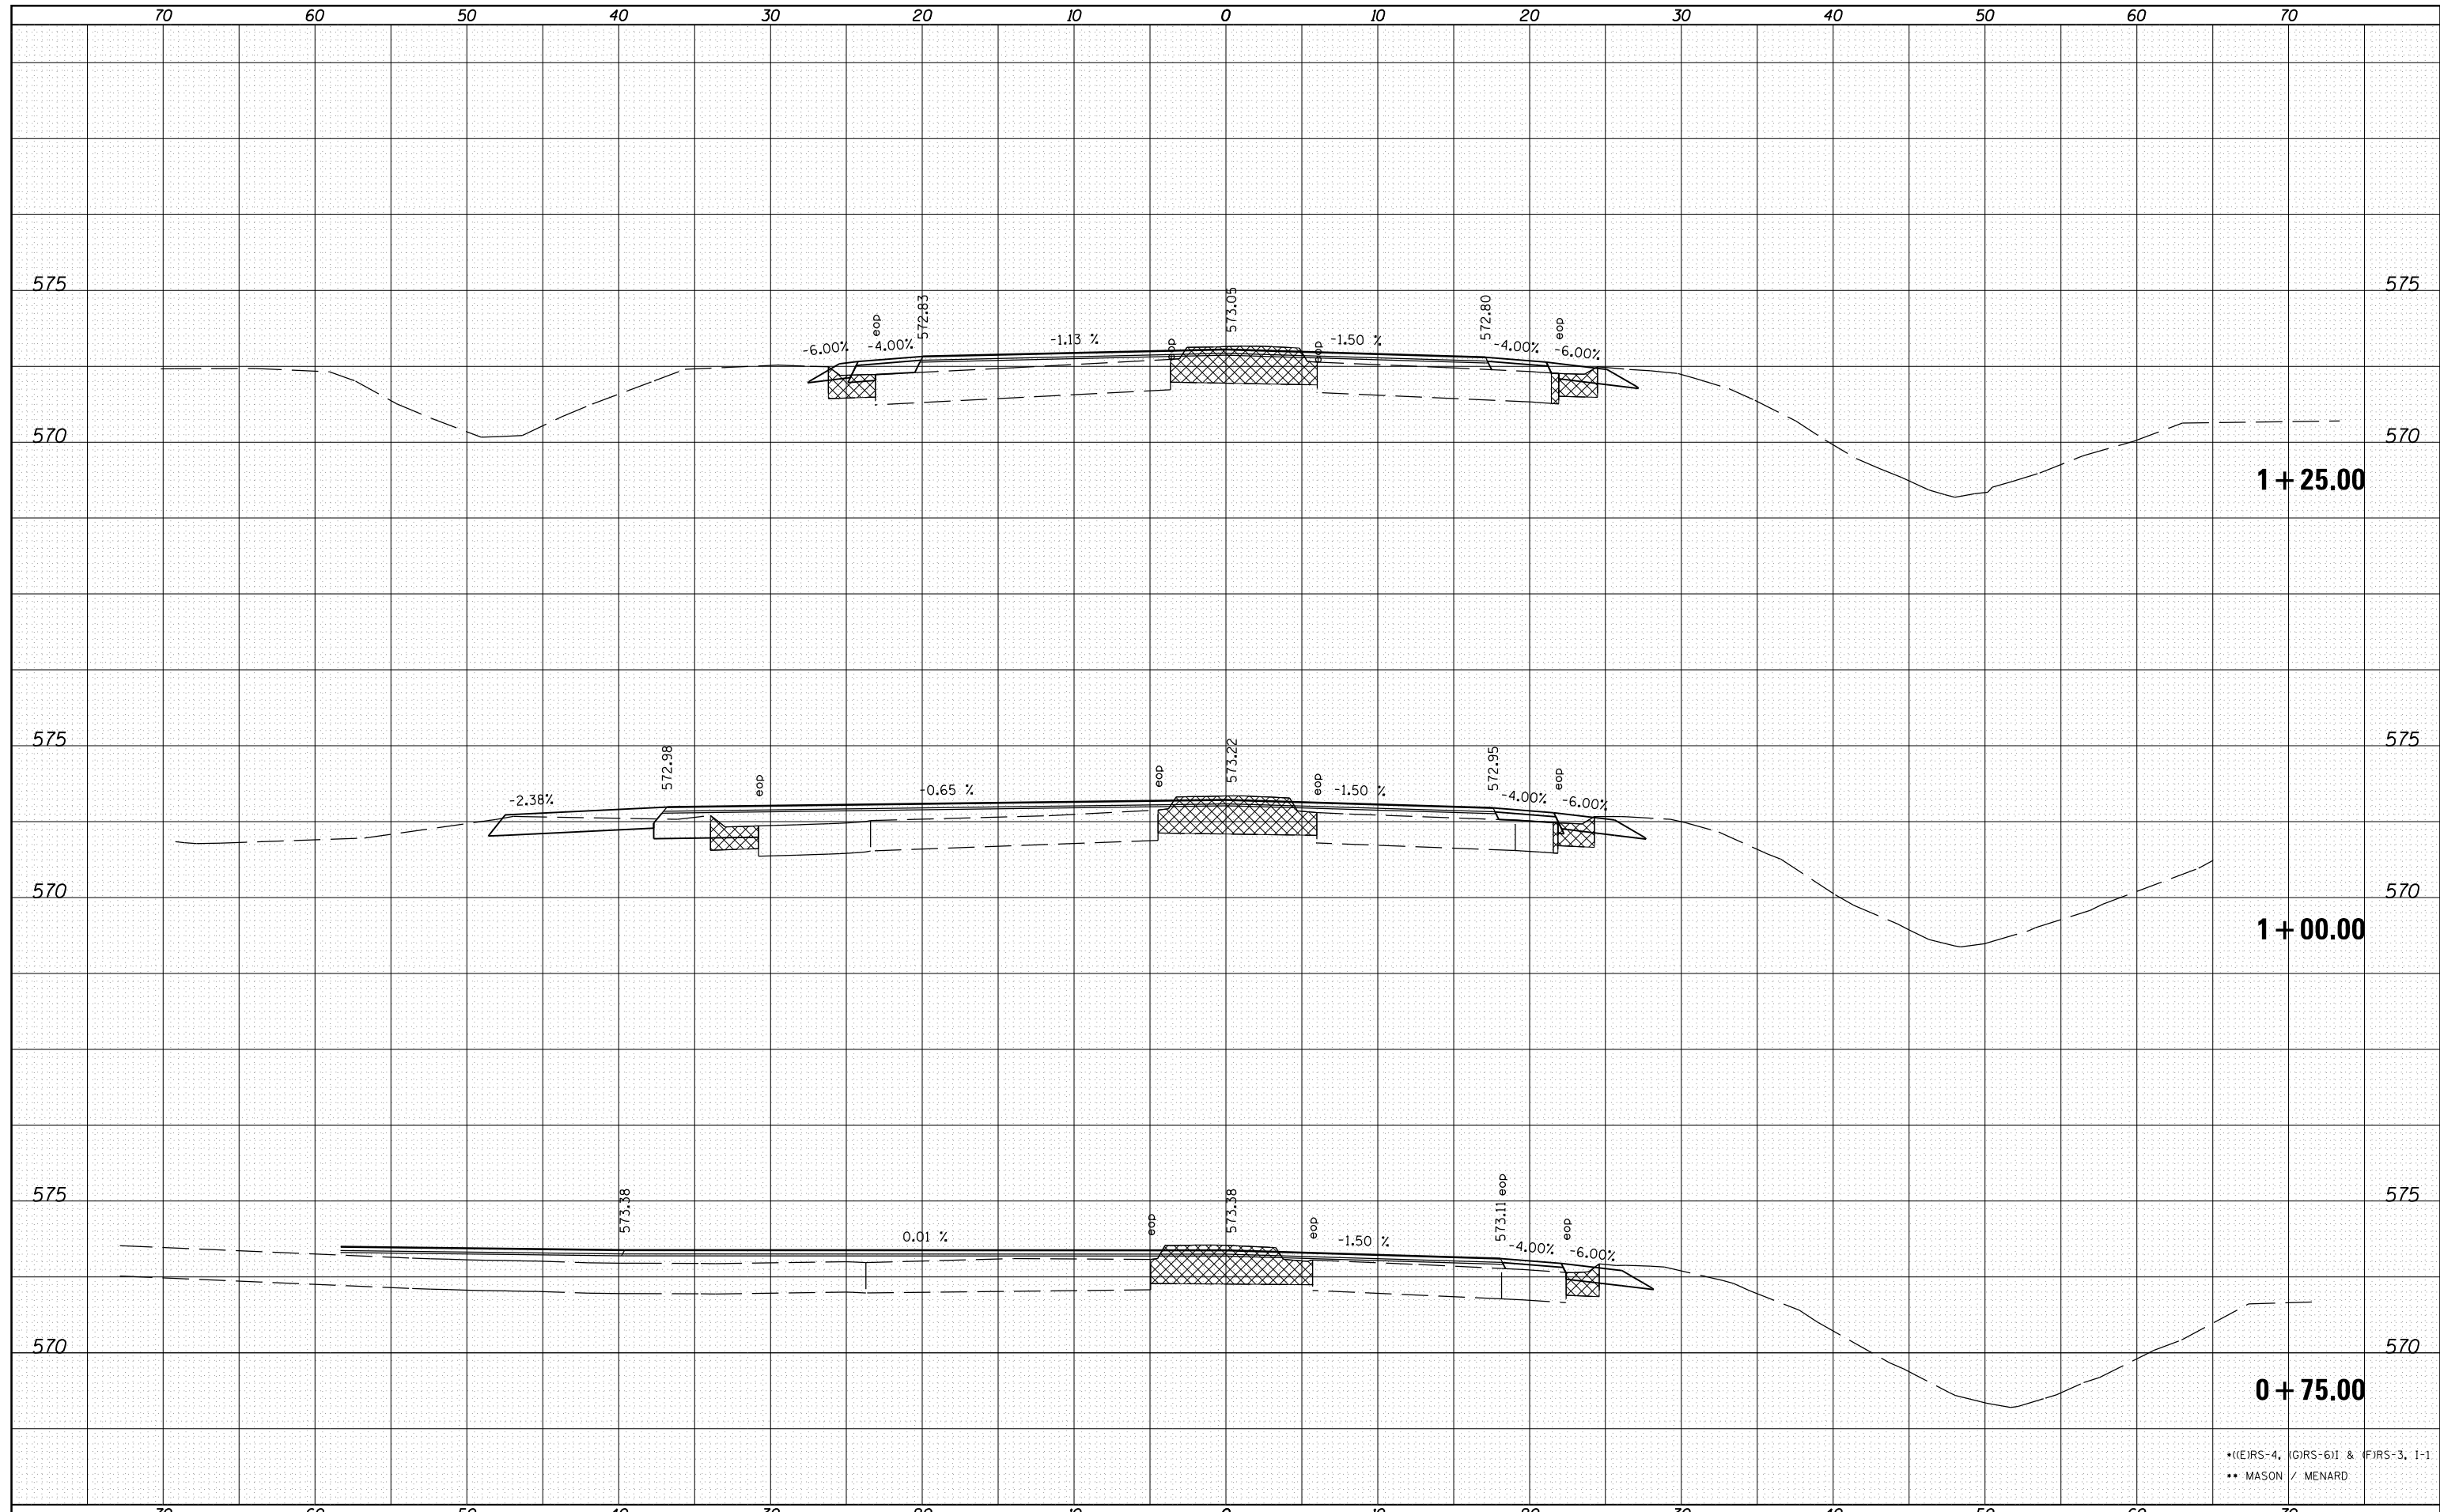

• (E)RS-4, (G)RS-6I & (F)RS-3, 1-1
 •• MASON / MENARD

FILE NAME =	USER NAME = sparksgw	DESIGNED -	REVISED -
c:\pw\work\pwidthot\sparksgw\d0283522\0672F04-x.dgn		DRAWN -	REVISED -
		CHECKED -	REVISED -
		DATE -	REVISED -

**STATE OF ILLINOIS
 DEPARTMENT OF TRANSPORTATION**

**IL10 (EAST) INTERSECTION
 CROSS SECTIONS**

SCALE: SHEET 2 OF 6 SHEETS STA. +75.00 TO STA.1+25.00

F.A.P. RTE.	SECTION	COUNTY	TOTAL SHEETS	SHEET NO.
658	.	..	106	94
CONTRACT NO. 72F04				
ILLINOIS FED. AID PROJECT				