


PLAN	SURVEYED	BY	DATE
	PLOTTED		
	NOTED		
	BY		
	NO. OF		
	FILE		

PROFILE	SURVEYED	BY	DATE
	PLOTTED		
	NOTED		
	BY		
	NO. OF		
	FILE		

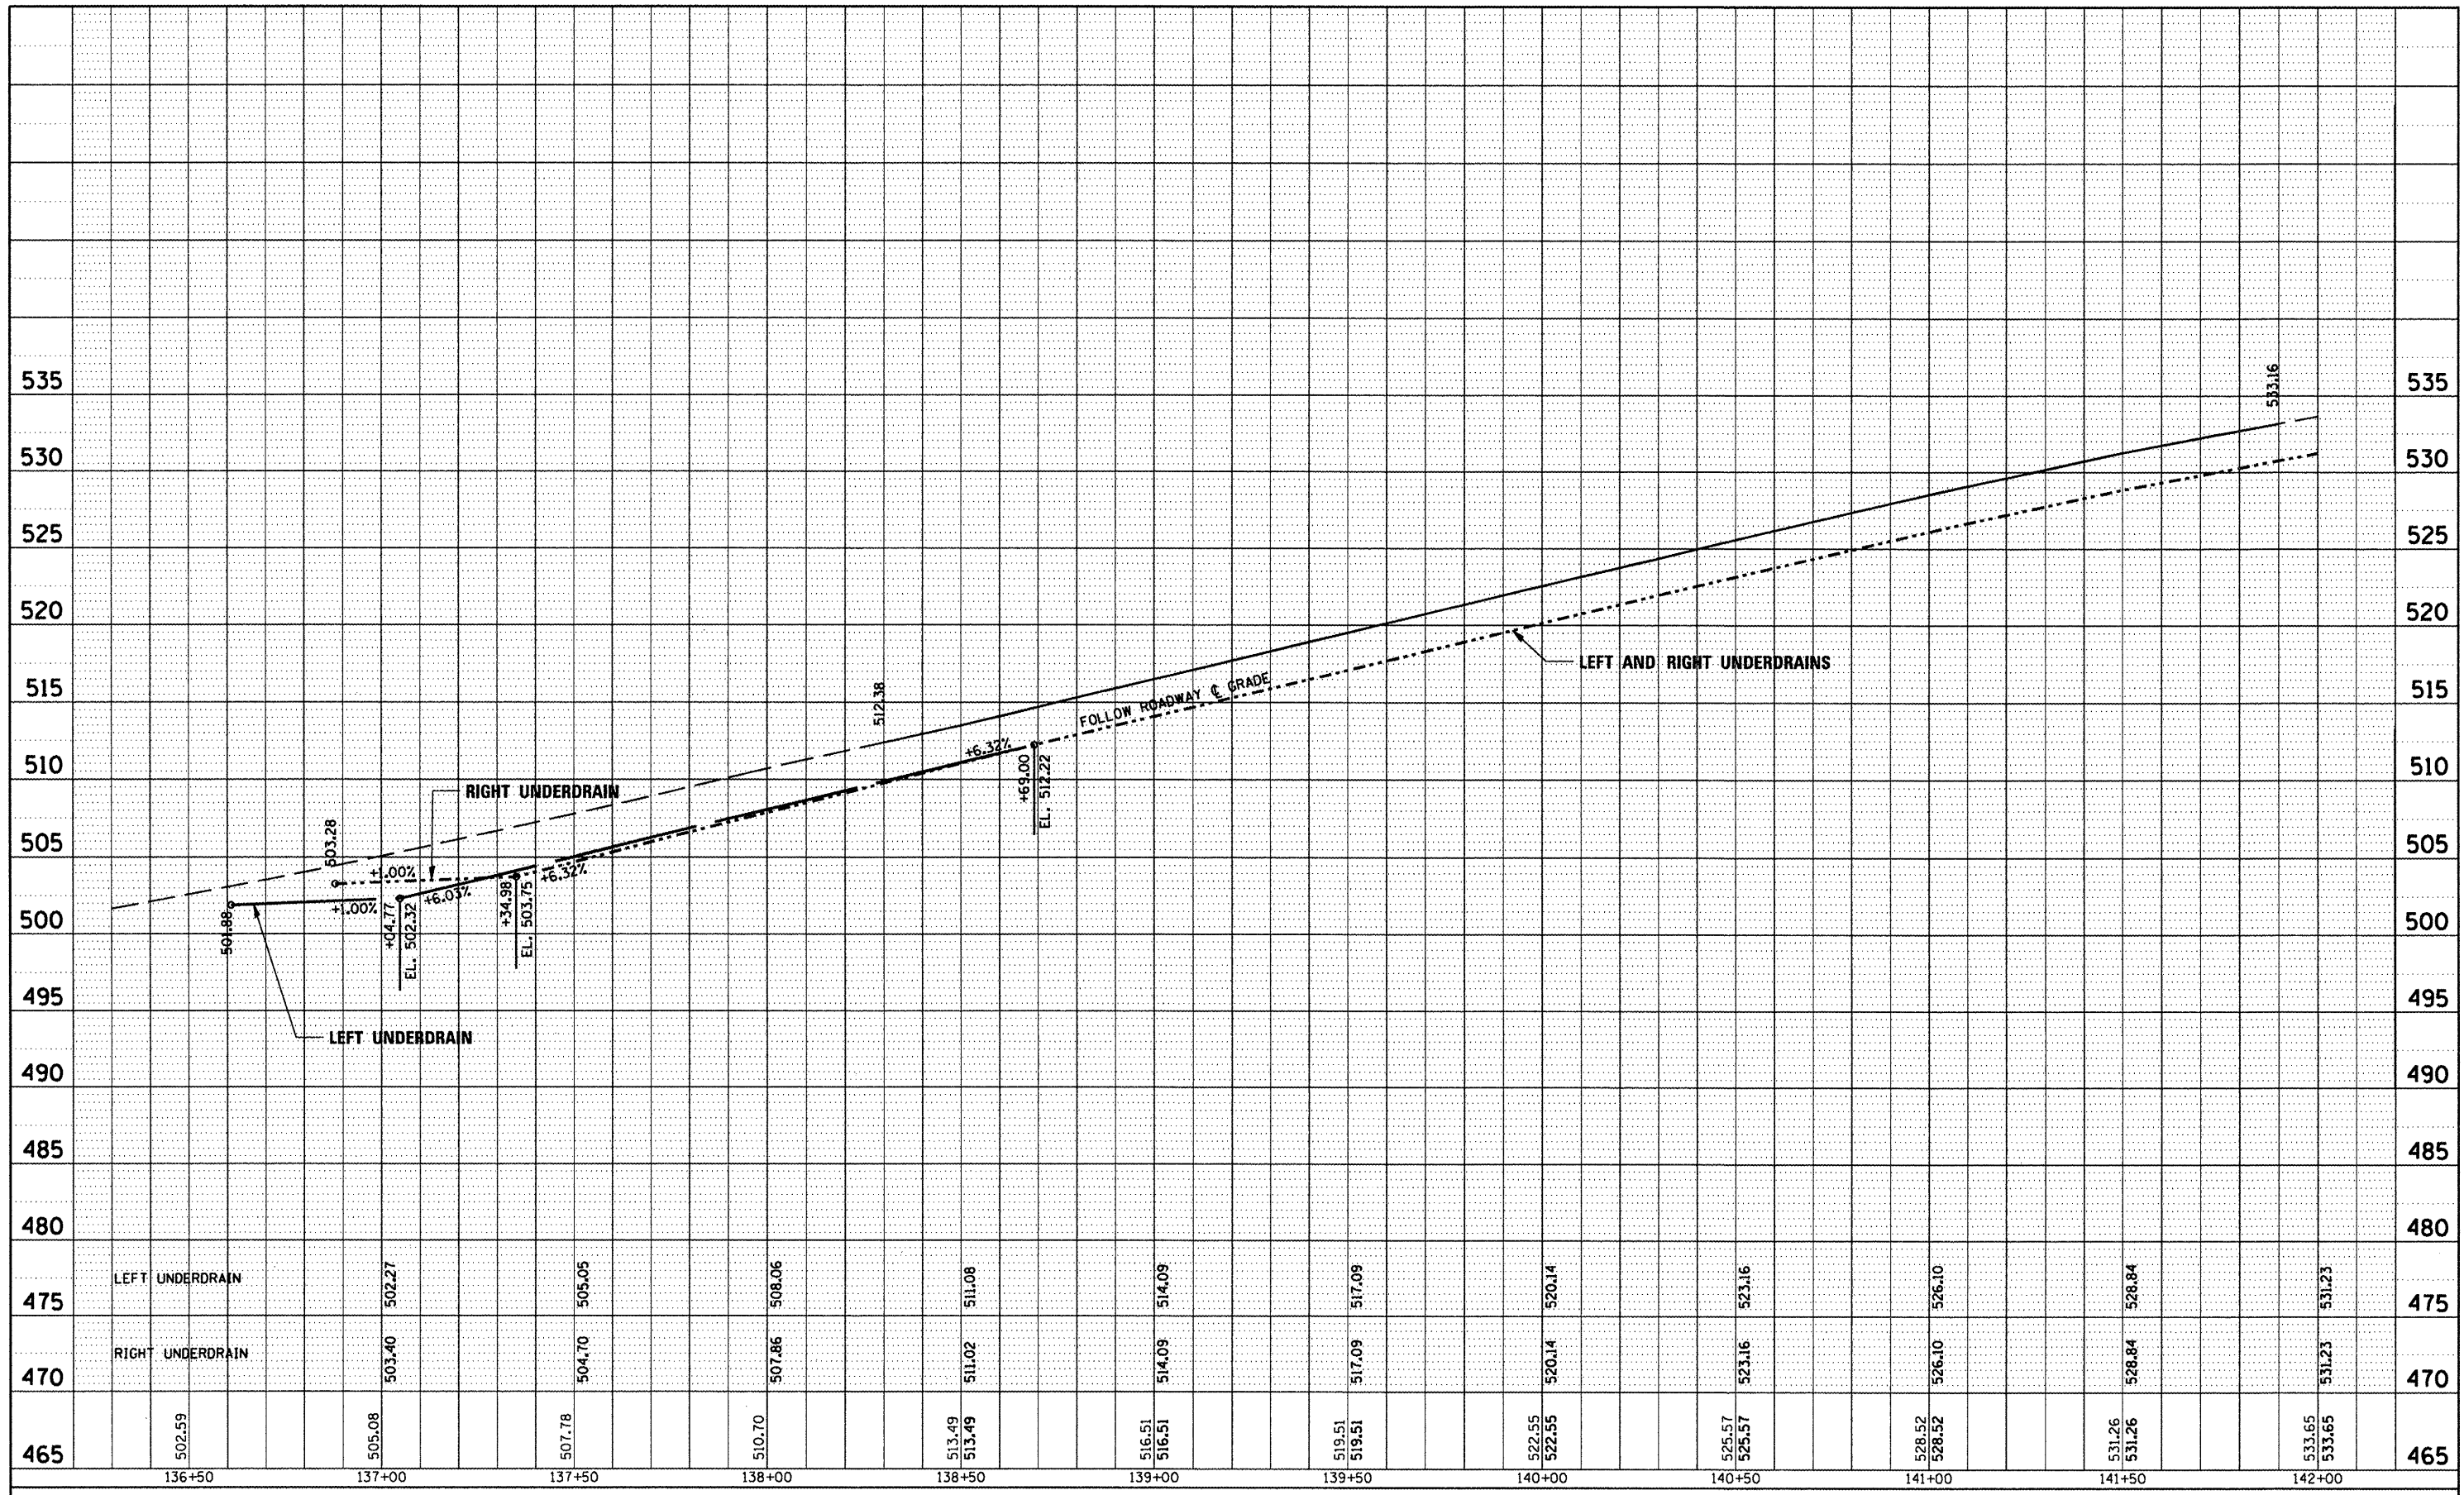

FILE NAME =	USER NAME = sparkgw	DESIGNED -	REVISED -
ct:\pw_work\pwidot\sparkgw\d0290642\06728-sht-profile.dgn		DRAWN -	REVISED -
		CHECKED -	REVISED -
		DATE -	REVISED -

**STATE OF ILLINOIS
DEPARTMENT OF TRANSPORTATION**

PROFILES	
SCALE: 20	SHEET 1 OF 1 SHEETS STA. 136+30 TO STA. 142+00

F.A.P. RTE.	SECTION	COUNTY	TOTAL SHEETS	SHEET NO.
566	(1-NRHM)	SCOTT	9	8
CONTRACT NO. 72F20			ILLINOIS FED. AID PROJECT	