

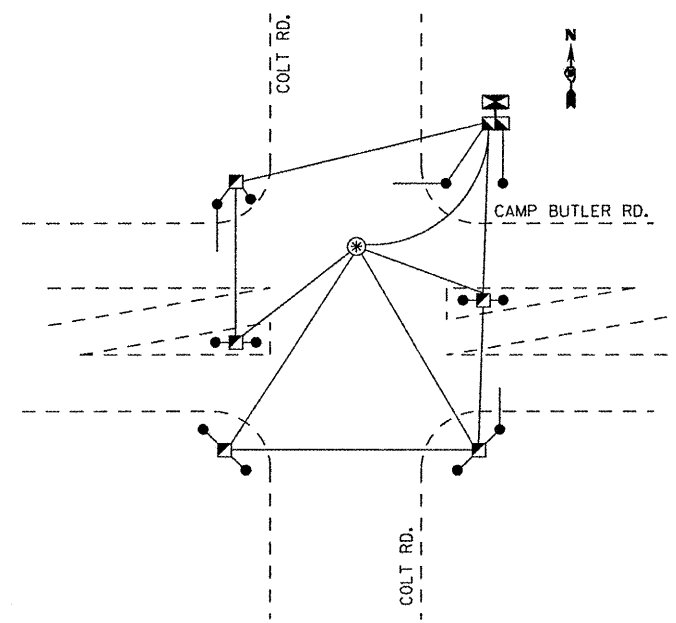


SIGN LAYOUT


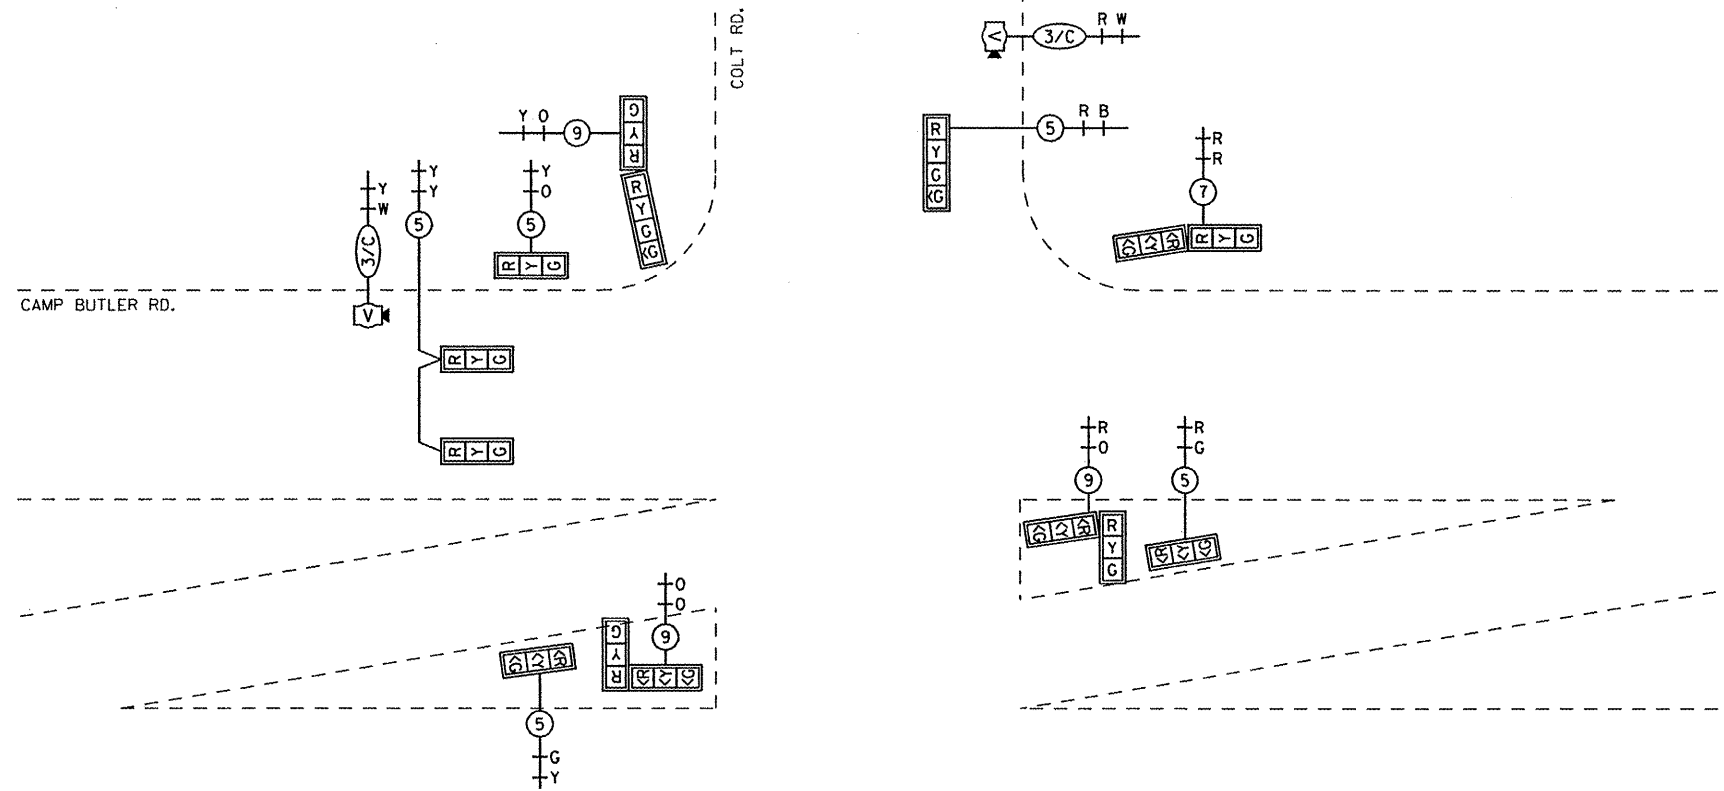


GROUNDING SCHEMATIC

* GROUNDING WIRE SPLICED BUT NOT BONDED TO COMPOSITE CONCRETE HANDHOLE

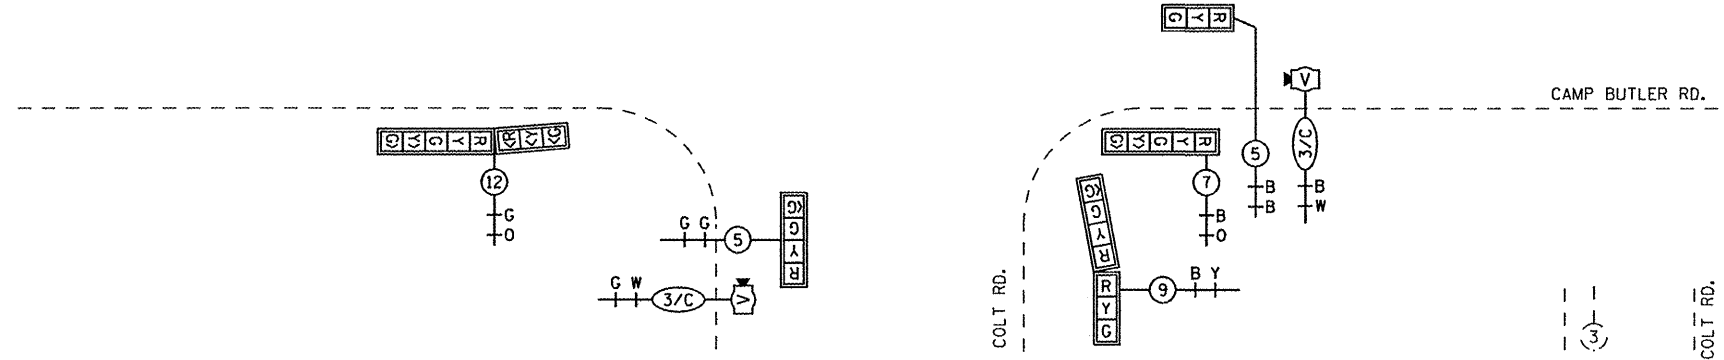

EXISTING CONTROLLER

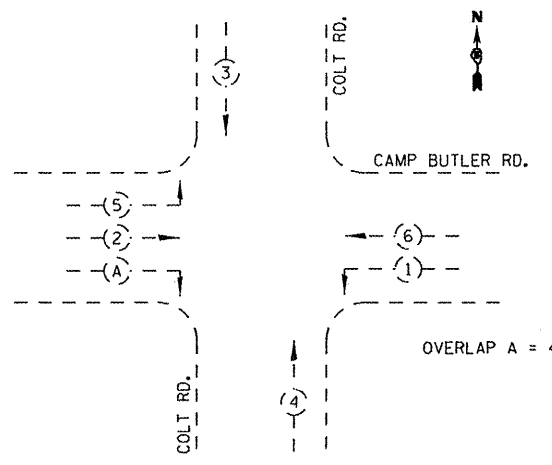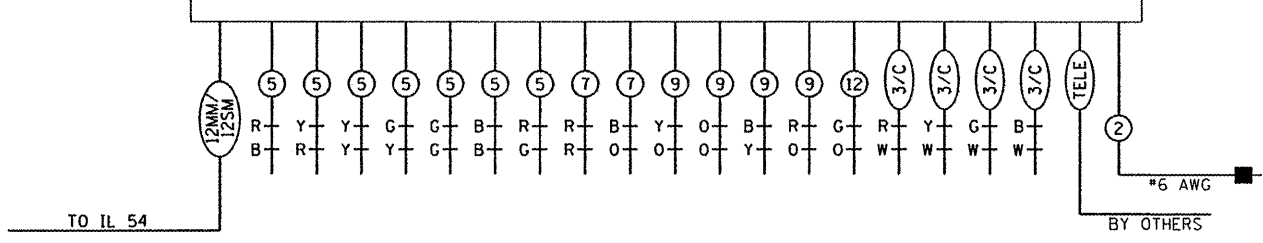

PHASE DESIGNATION DIAGRAM

NOT TO SCALE

FILE NAME :	USER NAME : sparksgv	DESIGNED -	REVISED -
c:\pwork\pwork\sparksgv\d0280577\06724-shr-cableplan.dgn		DRAWN -	REVISED -
		CHECKED -	REVISED -
		DATE -	REVISED -

STATE OF ILLINOIS
DEPARTMENT OF TRANSPORTATION

CABLE PLAN	
SCALE:	SHEET OF SHEETS STA. TO STA.

F.A.J. RTE.	SECTION	COUNTY	TOTAL SHEETS	SHEET NO.
7968		SANGAMON	11	10
CONTRACT NO. 72F24				
ILLINOIS FED. AID PROJECT				