


STAGE 1 CONSTRUCTION (LOOKING EAST)

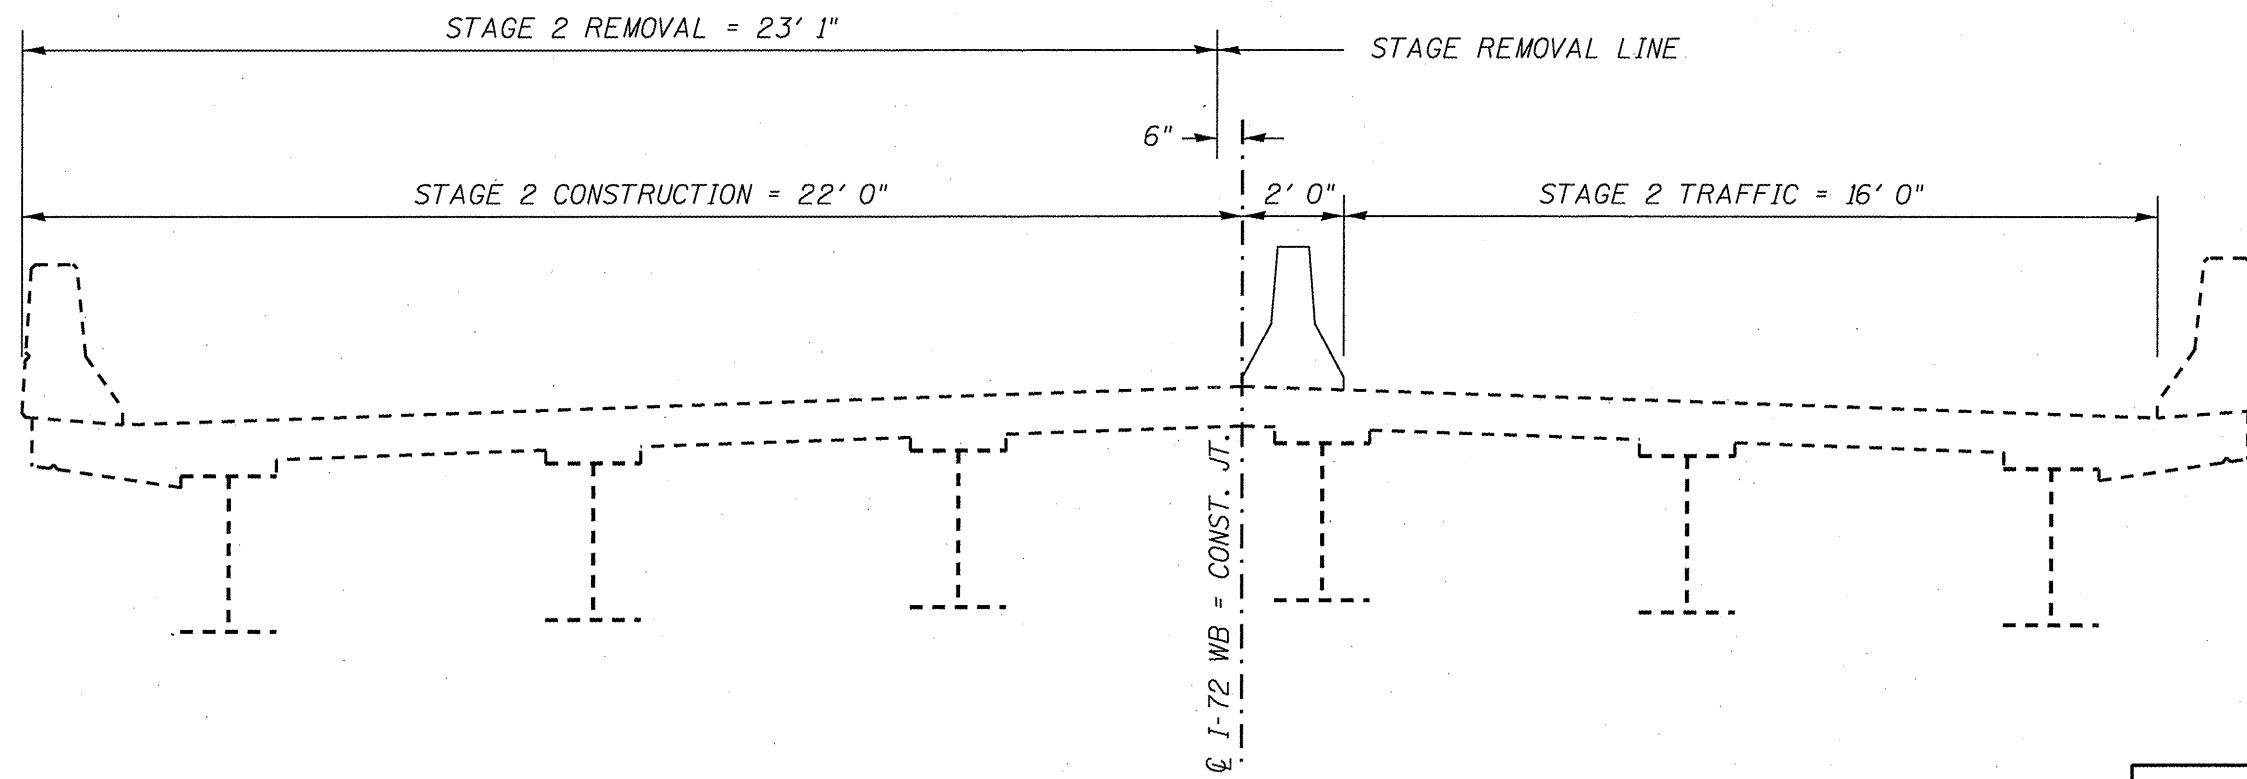

STAGE 2 CONSTRUCTION (LOOKING EAST)

STAGING PLAN
SEC. (75-1)BJR-2,RS-2
EXP. JT. REPLACEMENT
PIKE COUNTY