


TYPICAL EXPANSION JOINT CROSS SECTION
(HORIZ. DIM. @ RIGHT ANGLES)

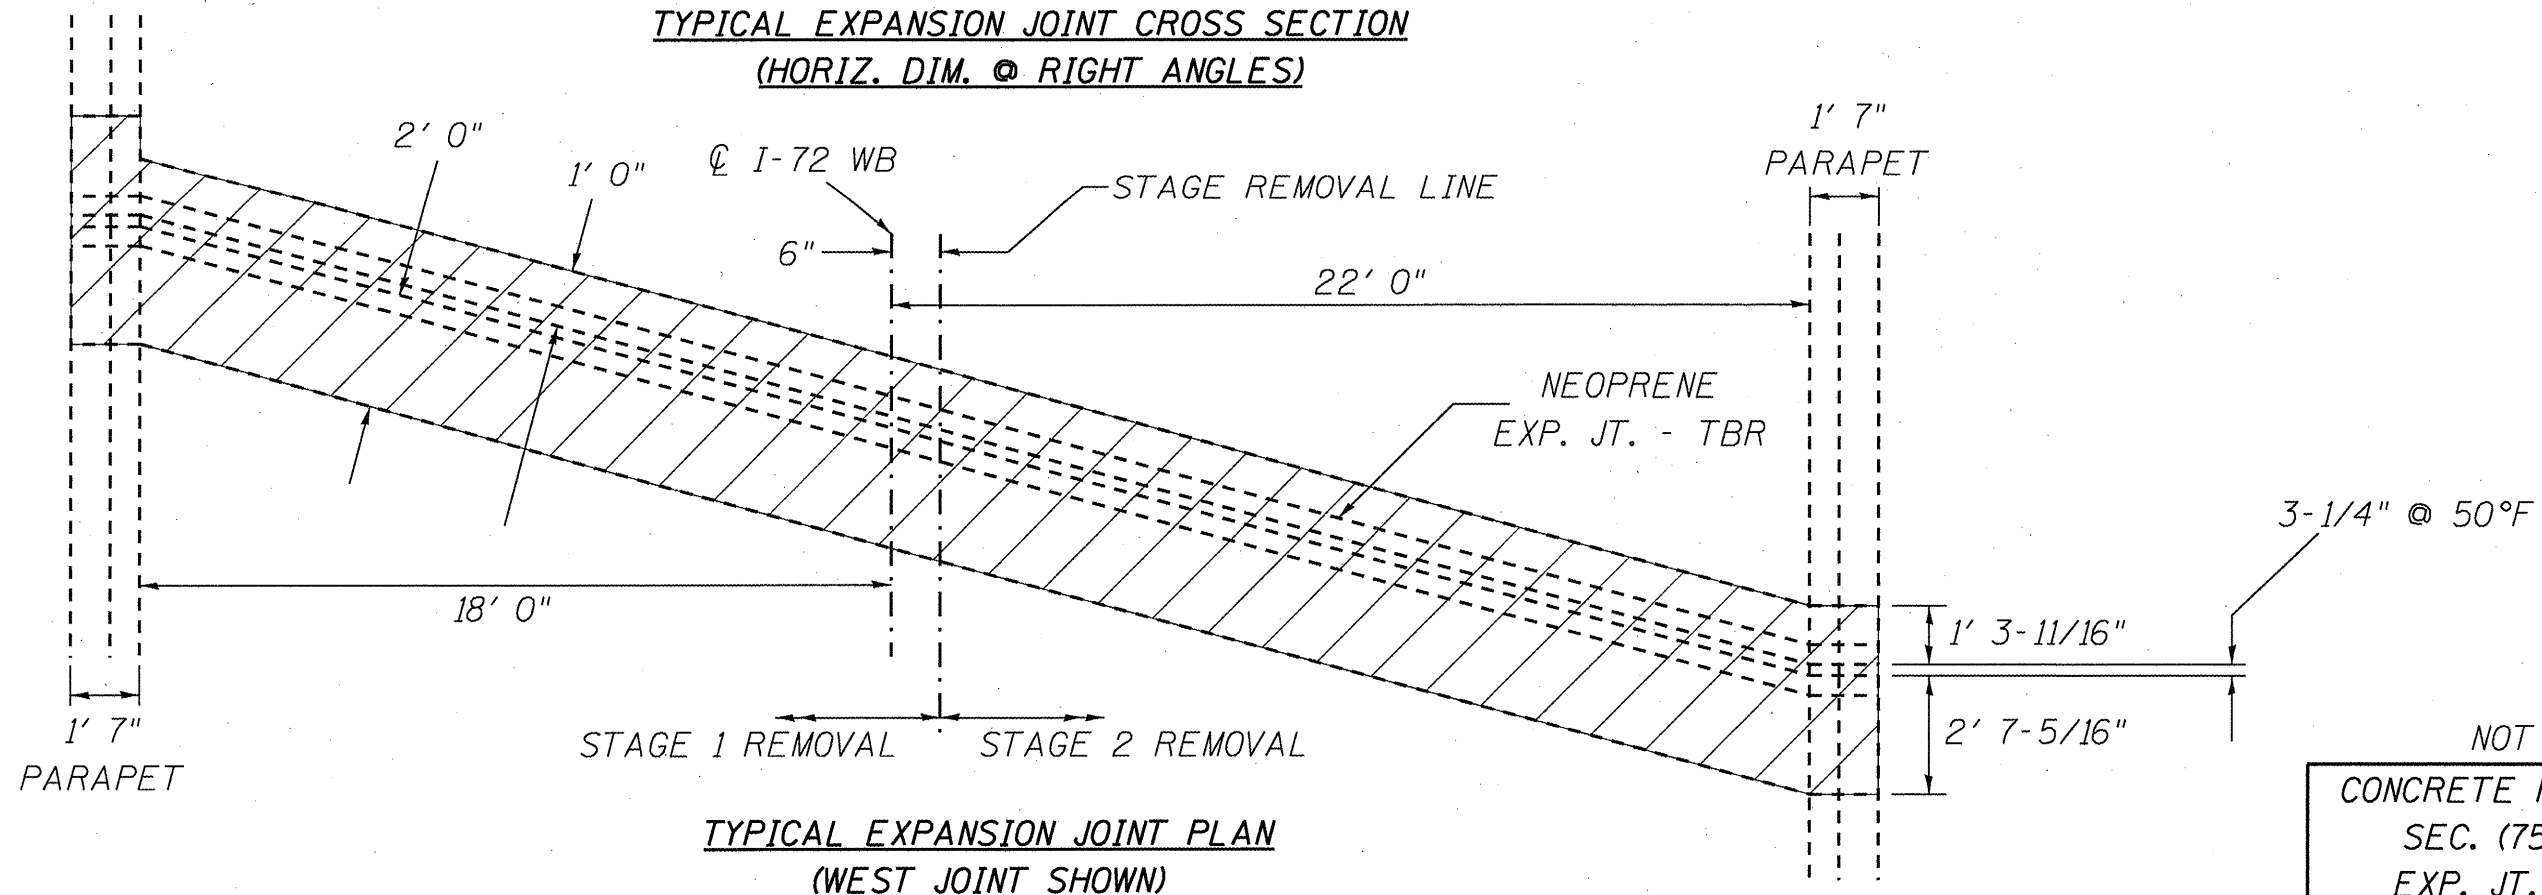

TYPICAL EXPANSION JOINT PLAN
(WEST JOINT SHOWN)