


| | |
|--------------|---------------|
| DATE | |
| BY | |
| FINAL SURVEY | SURVEYED |
| NOTE BOOK | PLOTTED |
| NO. | TEMPLATE |
| | AREAS CHECKED |

| | |
|-----------------|---------------|
| DATE | |
| BY | |
| ORIGINAL SURVEY | SURVEYED |
| NOTE BOOK | PLOTTED |
| NO. | TEMPLATE |
| | AREAS CHECKED |

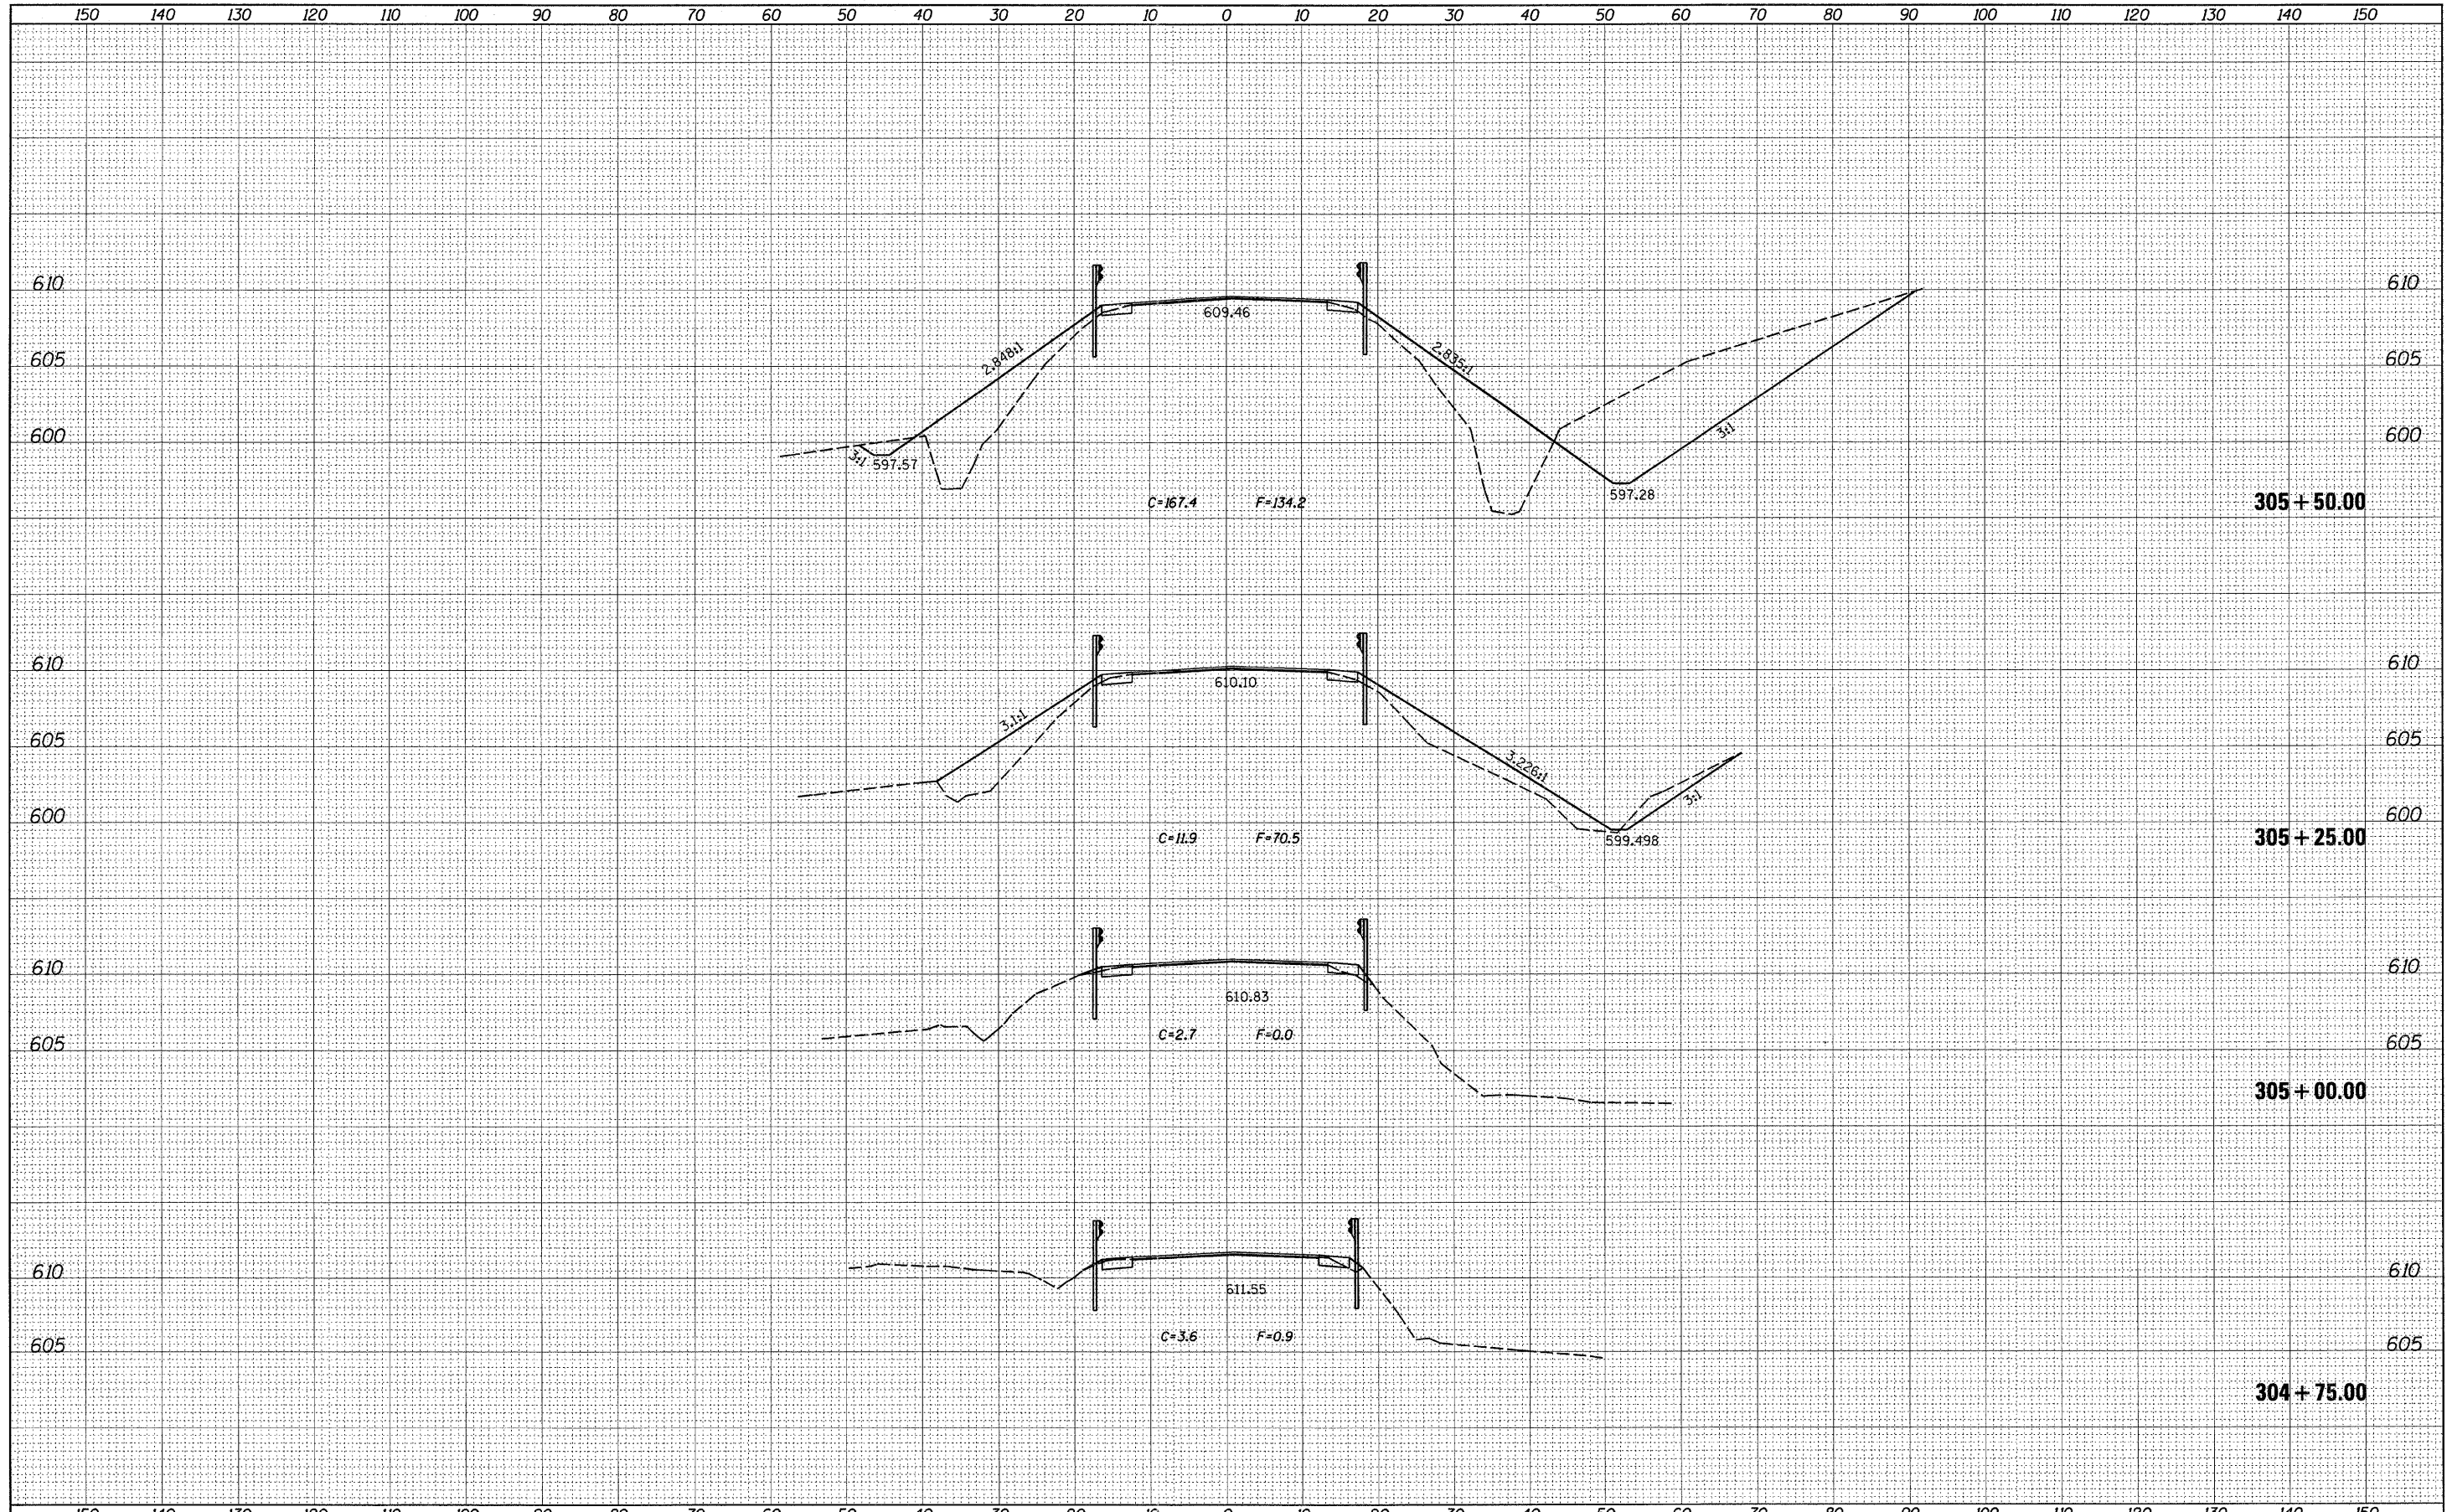

| | | | | | | | | | | | | |
|--|----------------------------|------------|-----------|---|---|--------------|-------------|---------|---------------------|--------------|---|----|
| FILE NAME = | USER NAME = hemmen_je | DESIGNED - | REVISED - | STATE OF ILLINOIS DEPARTMENT OF TRANSPORTATION | CROSS SECTIONS SN 018-8650 | | F.A.P. RTE. | SECTION | COUNTY | TOTAL SHEETS | SHEET NO. | |
| cr:\pw\work\pw\do\hemmen_je\d0123821\074252-sh | xsht-westculver.t.dgn | DRAWN - | REVISED - | | SCALE: | SHEET NO. OF | SHEETS | 110 | (108, 109, 110)RS-3 | CUMBERLAND | 56 | 45 |
| | PLOT SCALE = 10.0000' / 1" | CHECKED - | REVISED - | | STA. 304+75.00 STA. | 305+50.00 | | | | | | |
| | PLOT DATE = 5/4/2011 | DATE - | REVISED - | | | | | | | | | |
| | | | | | | | | | | | ILLINOIS FED. AID PROJECT CONTRACT NO. 74252 | |