


FINAL SURVEY	SURVEYED	DATE
NOTE BOOK	PLOTTED	BY
NO.	TEMPLATE	
	AREAS	
	CHECKED	

ORIGINAL SURVEY	SURVEYED	DATE
NOTE BOOK	PLOTTED	BY
NO.	TEMPLATE	
	AREAS	
	CHECKED	

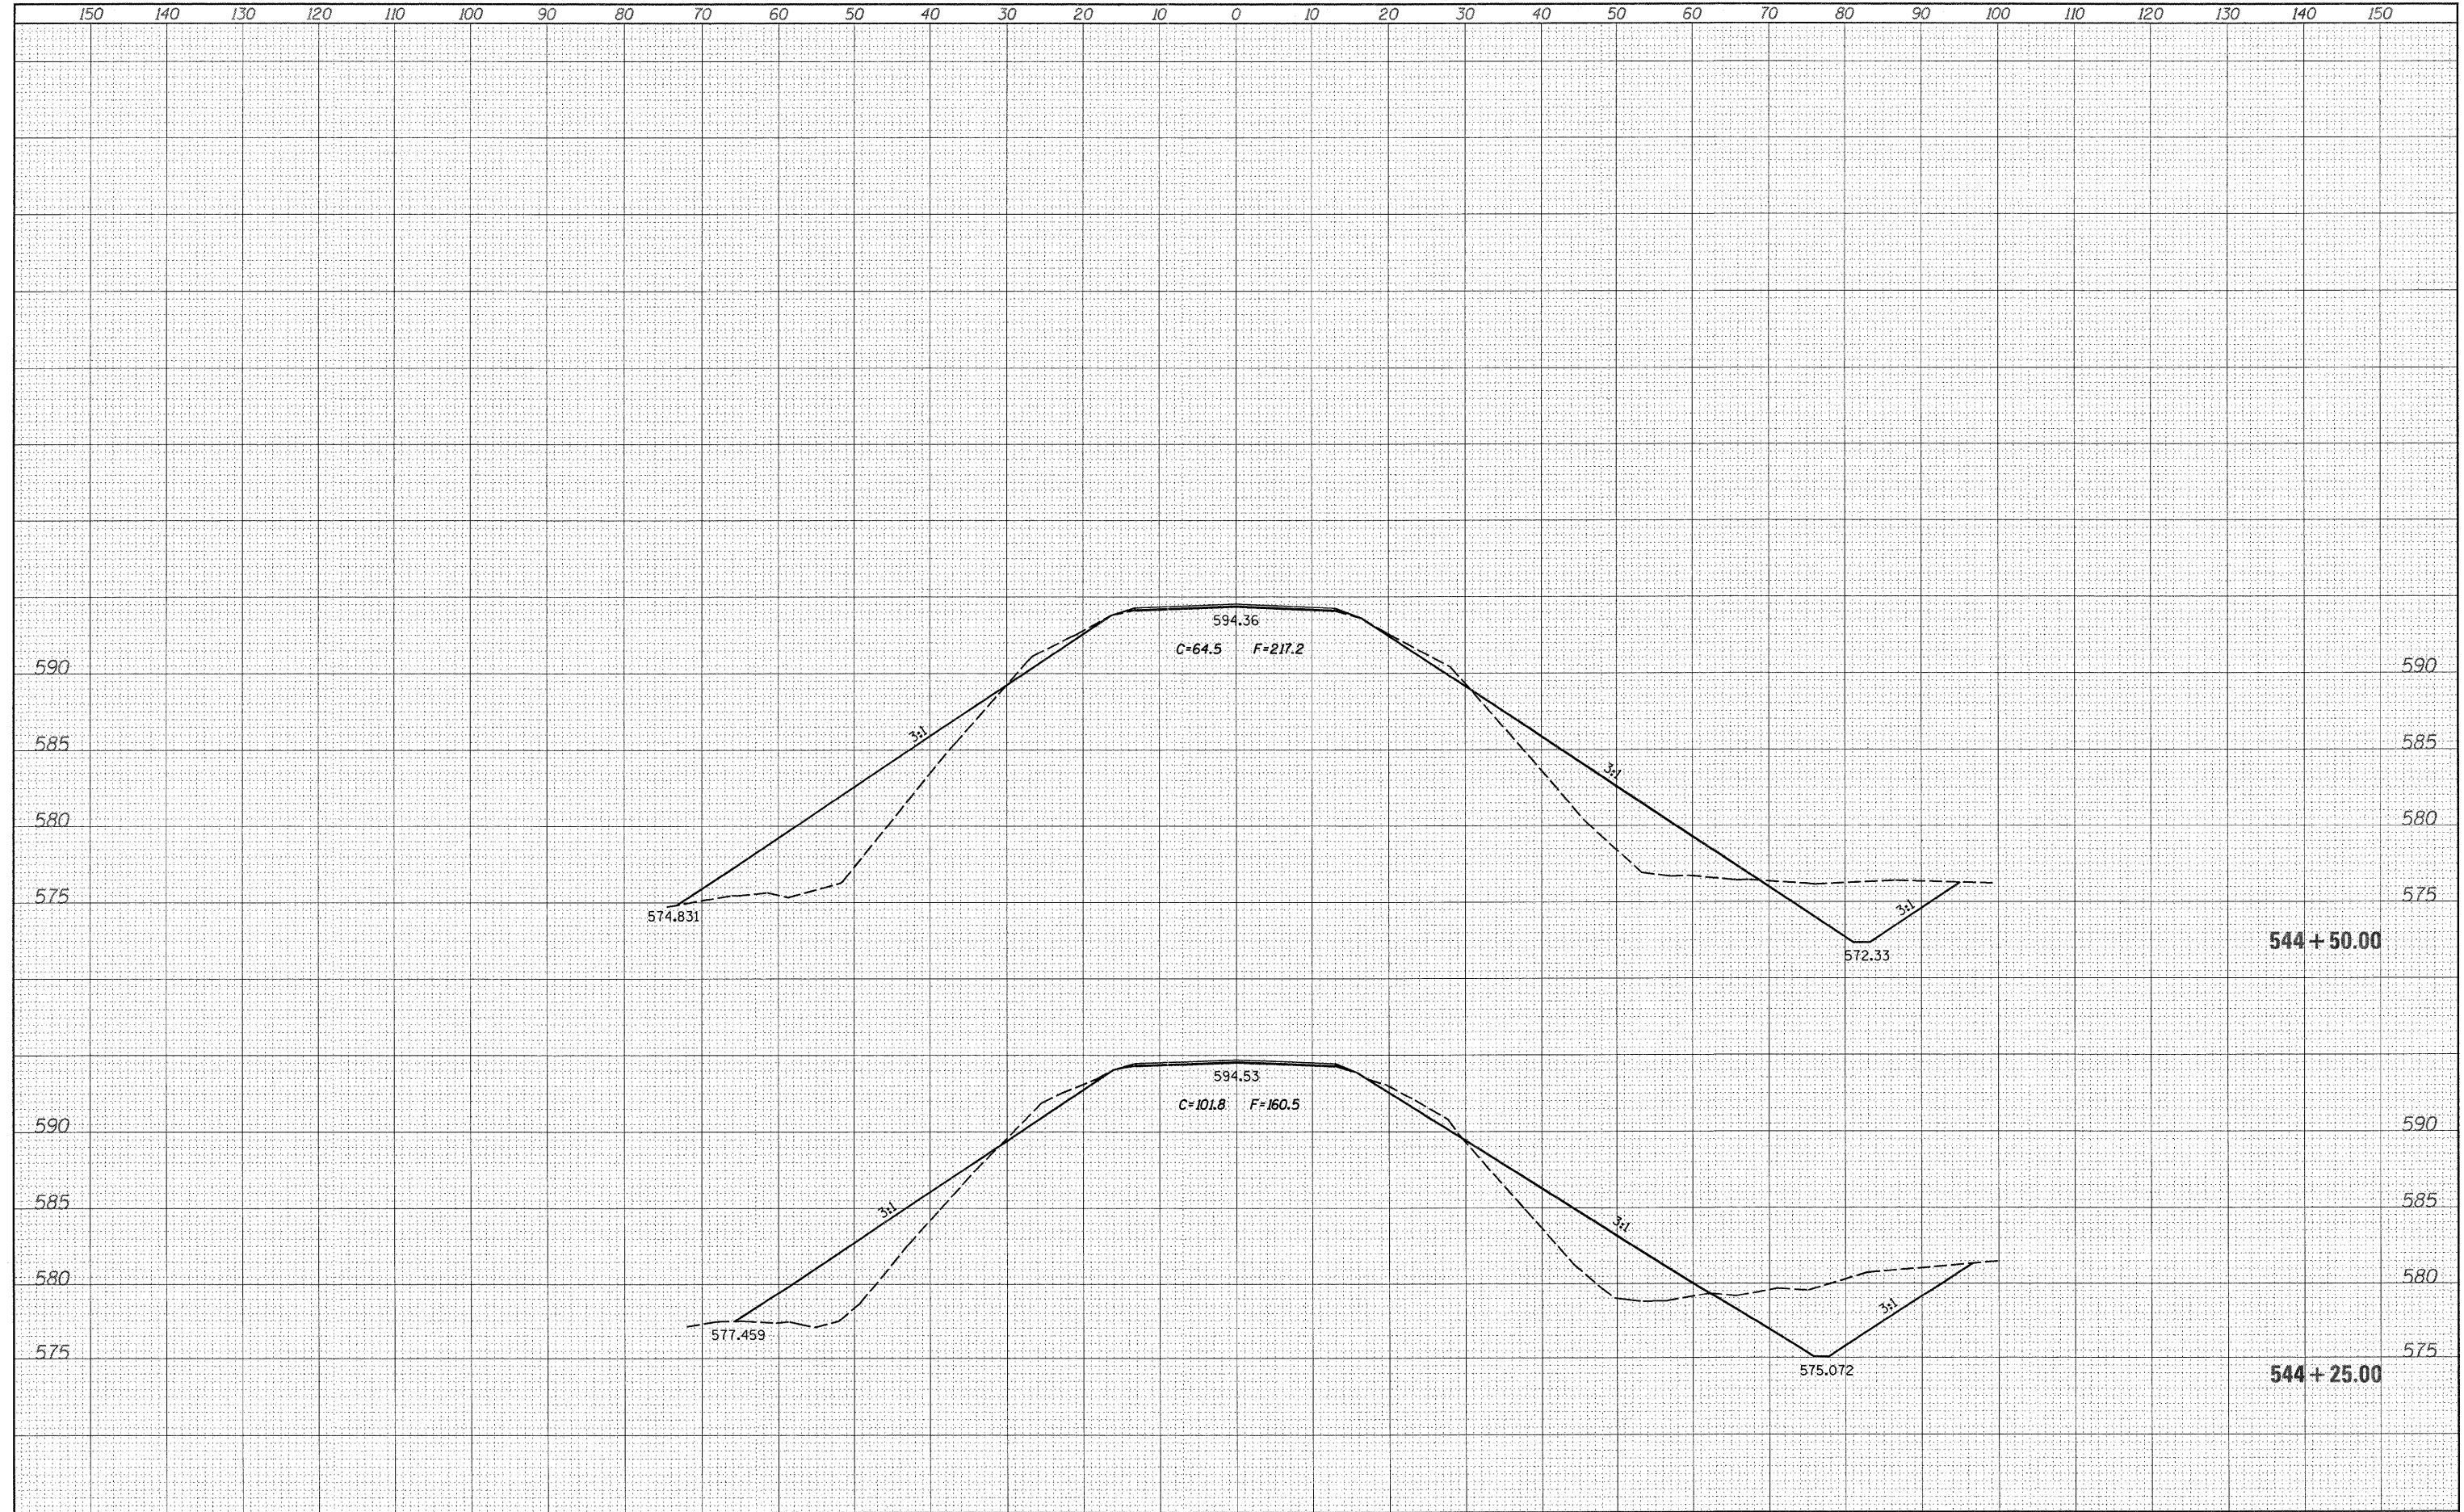

FILE NAME =	USER NAME = hammanje	DESIGNED -	REVISED -	<p align="center">STATE OF ILLINOIS DEPARTMENT OF TRANSPORTATION</p>	<p align="center">CROSS SECTIONS SN 008-8311</p>			F.A.P. RTE.	SECTION	COUNTY	TOTAL SHEETS	SHEET NO.	
c:\pw_work\pwidot\hammanje\d0123821\074252-sht	xsht-eastculvert.dgn	DRAWN -	REVISED -		SCALE:	SHEET NO. OF	SHEETS	STA. 544+25.00 STA. 544+50.00	•	(108, 109, 110)RS-3	Cumberland	56	51
	PLOT SCALE = 10.0000' / in.	CHECKED -	REVISED -										
	PLOT DATE = 5/4/2011	DATE -	REVISED -										
												<p align="right">CONTRACT NO. 74252</p>	
												<p align="right">ILLINOIS FED. AID PROJECT</p>	