


DATE	
BY	
FINAL SURVEY NOTE BOOK NO.	
SURVEYED PLOTTED TEMPLATE AREAS CHECKED	

DATE	
BY	
ORIGINAL SURVEY NOTE BOOK NO.	
SURVEYED PLOTTED TEMPLATE AREAS CHECKED	

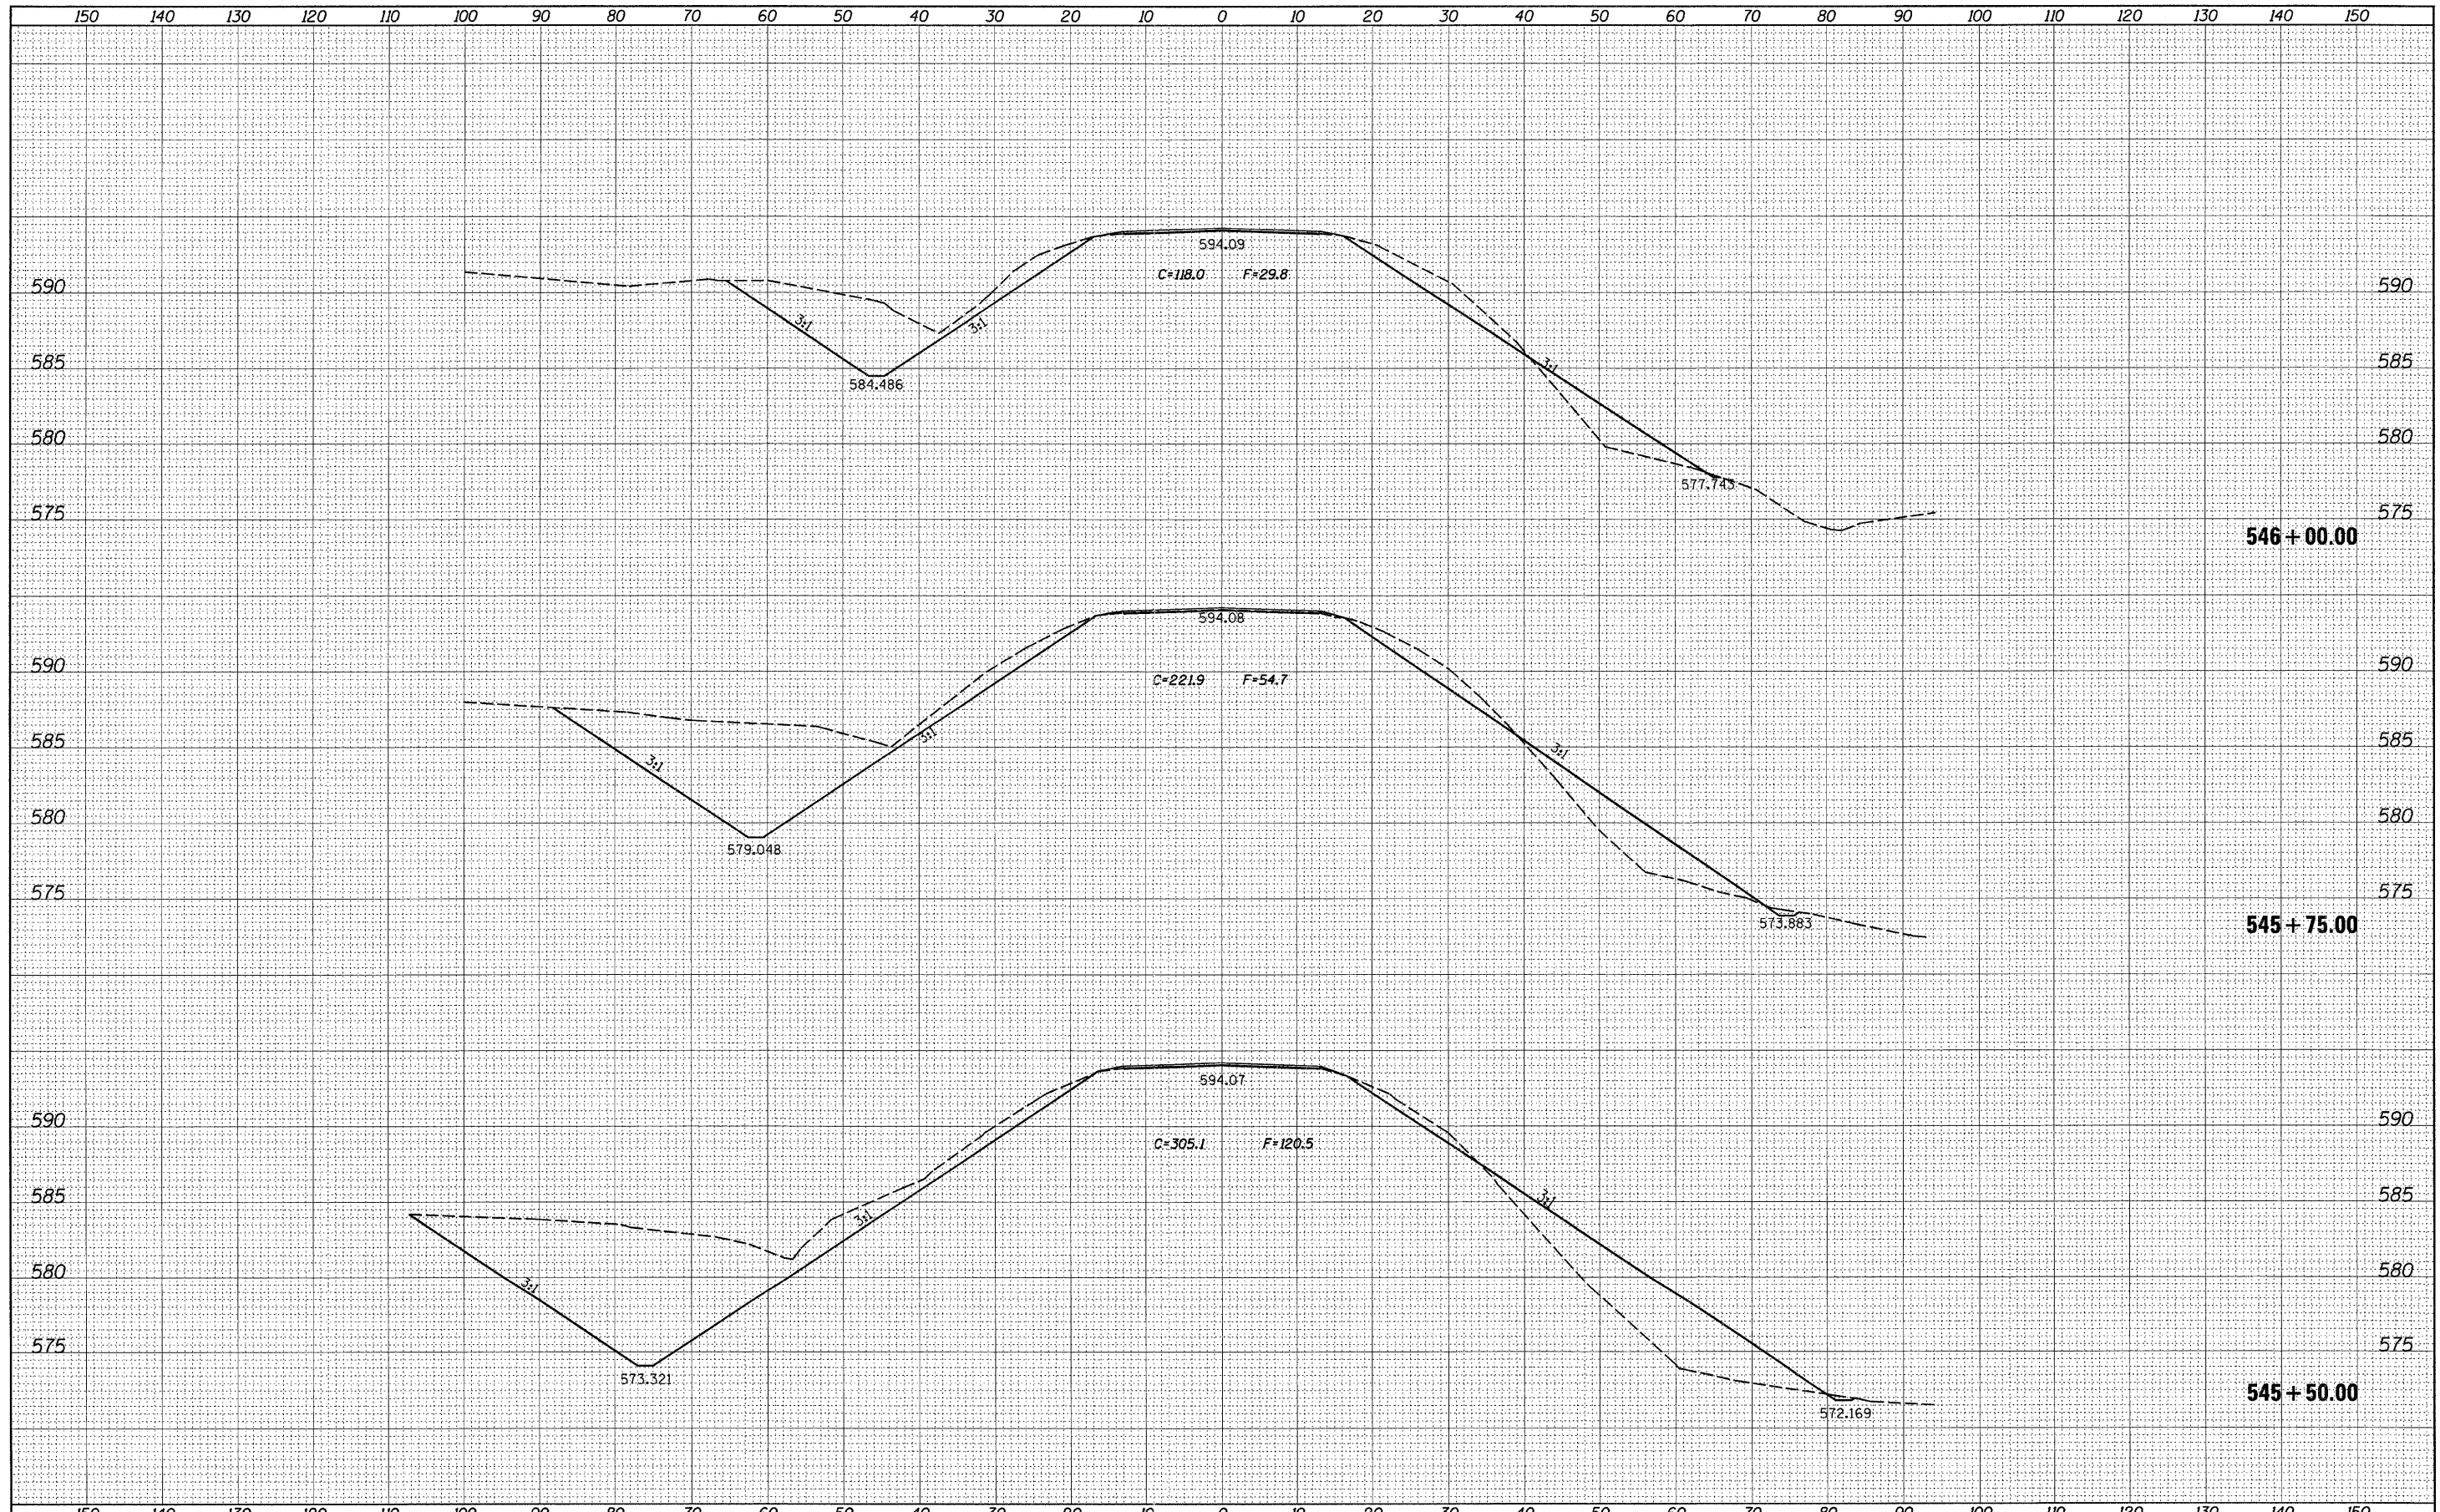

FILE NAME =	USER NAME = hemmenje	DESIGNED -	REVISED -	CROSS SECTIONS SN 008-8311 CROSS SECTIONS SN 008-8311	F.A.P. RTE.	SECTION	COUNTY	TOTAL SHEETS	SHEET NO.	
ca:\pwwork\pwwork\hemmenje\0123821\074252-sh1	xsh1-eastculvert.dgn	DRAWN -	REVISED -		•	(108, 109, 110)RS-3	Cumberland	56	55	
PLOT SCALE = 1/8"=1'-0"		CHECKED -	REVISED -		SCALE:	SHEET NO. OF SHEETS	STA. 545+50.00STA.	546+00.00	ILLINOIS FED. AID PROJECT	CONTRACT NO. 74252
PLOT DATE = 5/4/2011		DATE -	REVISED -							