


DATE	
BY	
FINAL SURVEY	SURVEYED
NOTE BOOK	PLOTTED
NO.	TEMPLATE
	AREAS CHECKED

DATE	
BY	
ORIGINAL SURVEY	SURVEYED
NOTE BOOK	PLOTTED
NO.	TEMPLATE
	AREAS CHECKED

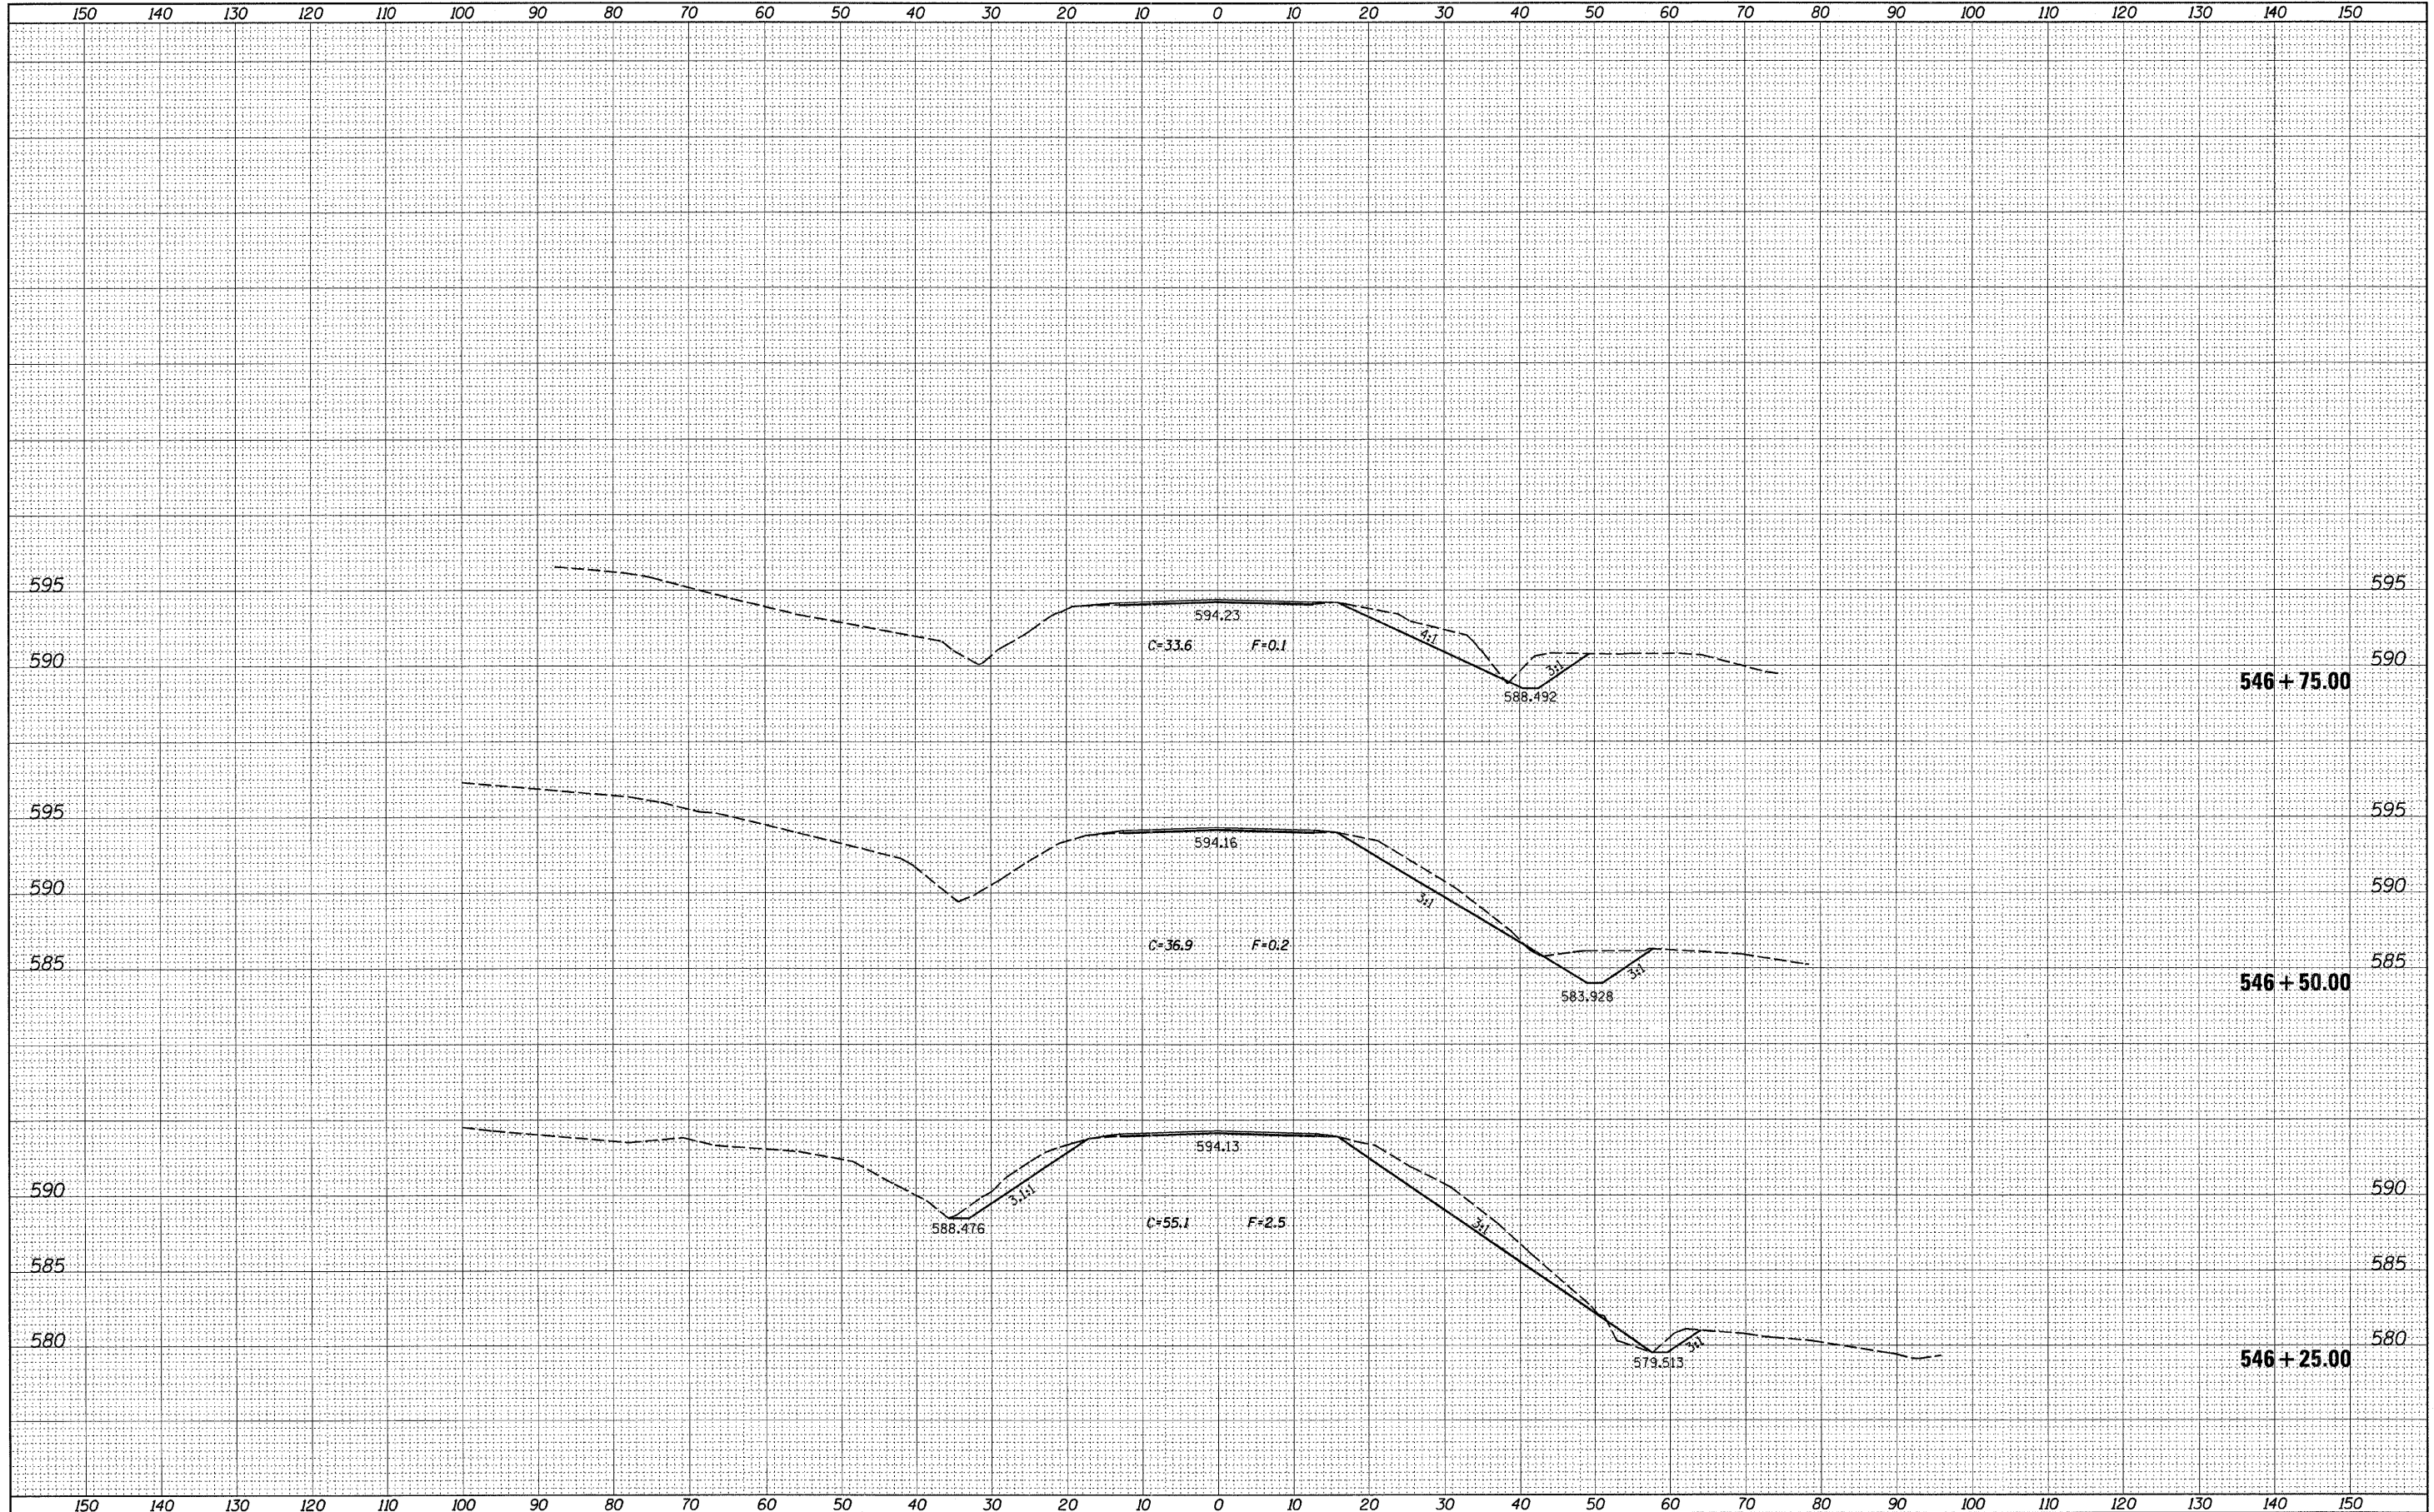

FILE NAME =
 c:\pw_work\p\p\dot\hammenje\d0123821\074252-sh1

USER NAME = hemmenje
 PLOT SCALE = 10.0000' / 1" / in.
 PLOT DATE = 5/4/2011

DESIGNED -
 DRAWN -
 CHECKED -
 DATE -

REVISED -
 REVISED -
 REVISED -
 REVISED -

**STATE OF ILLINOIS
 DEPARTMENT OF TRANSPORTATION**

**CROSS SECTIONS
 SN 008-8311**

SCALE: SHEET NO. OF SHEETS STA. 546+25.00 STA. 546+75.00

F.A.P. RTE.	SECTION	COUNTY	TOTAL SHEETS	SHEET NO.
*	(108, 109, 110)RS-3	Cumberland	56	56
CONTRACT NO. 74252				
ILLINOIS FED. AID PROJECT				