


DATE	
BY	
FINAL SURVEY	SURVEYED
NOTE BOOK	PLOTTED
NO.	TEMPLATE
	AREAS
	CHECKED

DATE	
BY	
ORIGINAL SURVEY	SURVEYED
NOTE BOOK	PLOTTED
NO.	TEMPLATE
	AREAS
	CHECKED

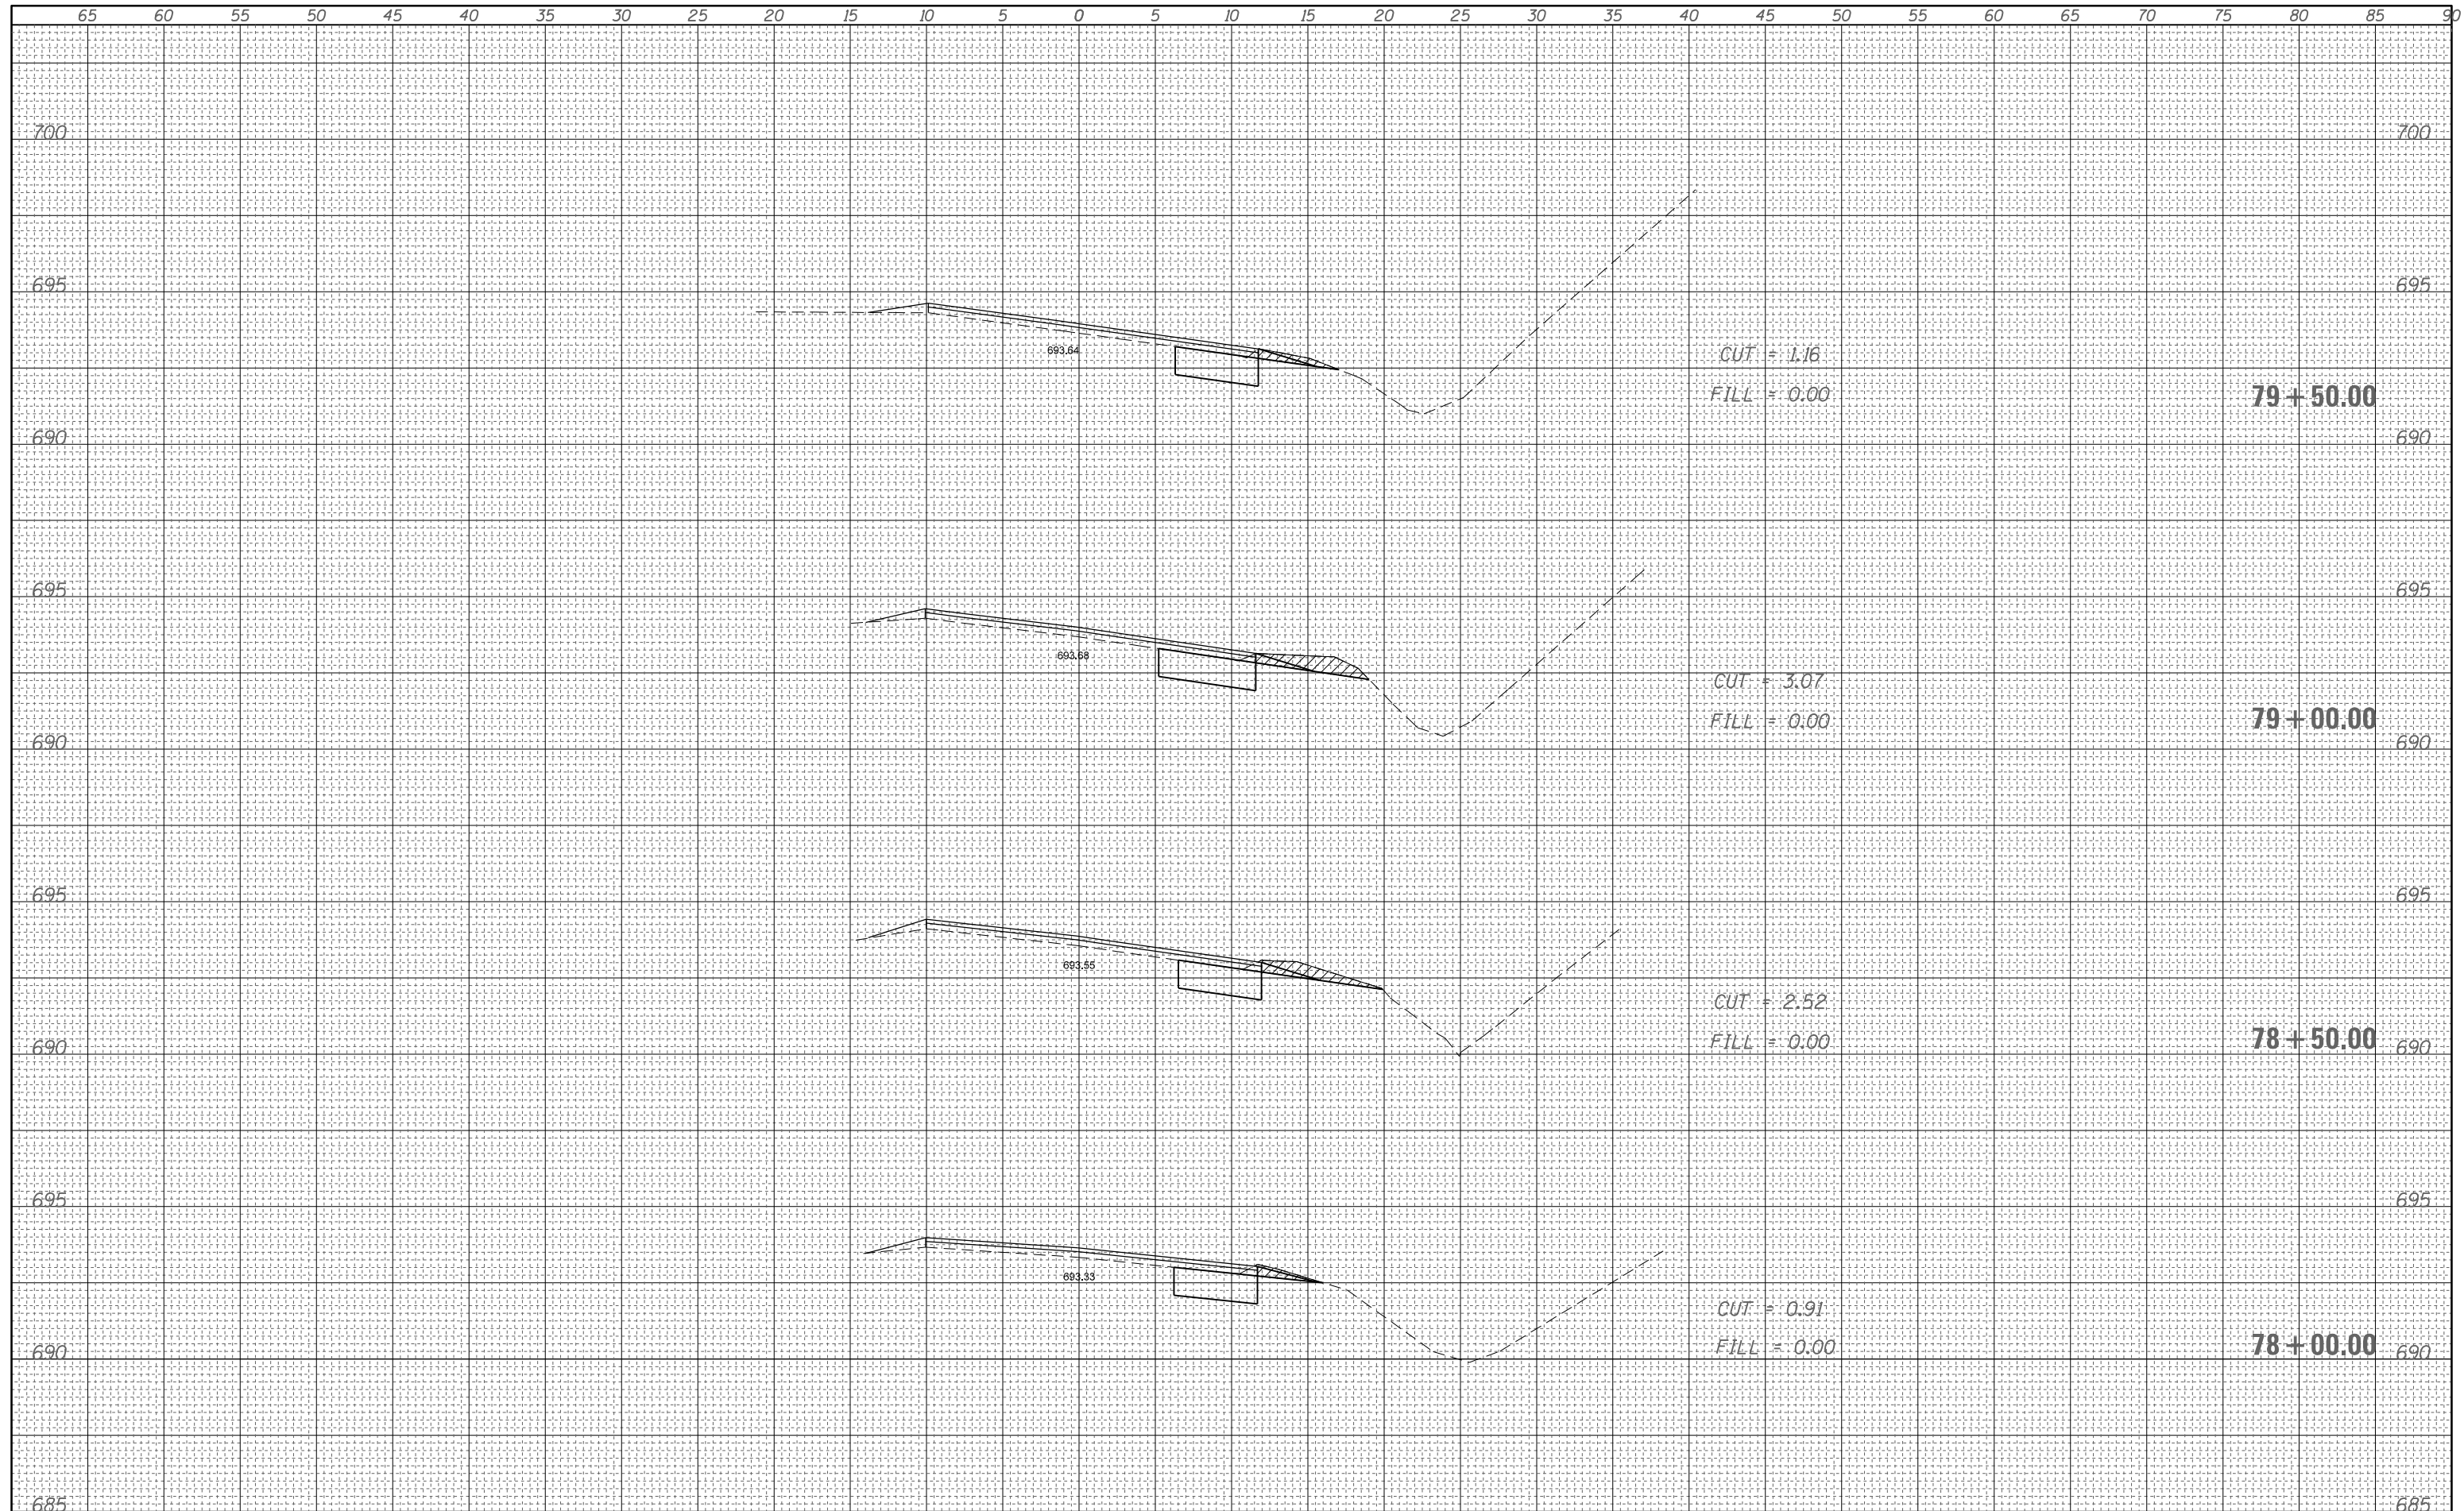

FILE NAME =	USER NAME = steffenmk	DESIGNED -	REVISIED -	STATE OF ILLINOIS DEPARTMENT OF TRANSPORTATION	CROSS SECTIONS SCALE: 5 SHEET 2 OF 7 SHEETS STA. 78+00.00 TO STA. 79+50.00	F.A.U. R.T.E.	SECTION	COUNTY	TOTAL SHEETS	SHEET NO.
c:\pw_work\pwidot\steffenmk\d0283756\0774465-1\ht-xssht.dgn	DRAWN -	REVISIED -	7623			(39MFT)RS1	Coles	31	26	
PLOT SCALE = 10.0000' / in.	CHECKED -	REVISIED -	CONTRACT NO. 74465							
PLOT DATE = 1/17/2012	DATE -	REVISIED -	ILLINOIS FED. AID PROJECT							