

GENERAL NOTES

Plan dimensions and details relative to existing plans are subject to nominal construction variations. The Contractor shall field verify existing dimensions and details affecting new construction and make necessary approved adjustments prior to construction or ordering materials. Such variations shall not be cause for additional compensation for a change in scope of the work, however, the Contractor will be paid for the quantity actually furnished at the unit price bid.

Reinforcement bars shall conform to the requirements of ASTM A 706 GRADE 60. See Special Provisions.


Reinforcement Bars designated (E) shall be epoxy coated.

Existing reinforcement bars extending into the removal area shall be cleaned, straightened and incorporated into the new construction. any reinforcement bars that are damaged during concrete removal operations shall be replaced using an approved bar splicer or anchorage system. Cost included in CONCRETE REMOVAL.


Prior to pouring the new concrete, all heavy and loose rust, loose mill scale, and other loose or potentially detrimental foreign material shall be removed from the surfaces in contact with concrete, including the existing rocker bearings. Tightly adhered paint may remain unless otherwise noted. Removal shall be accomplished by methods that will not damage the steel and the cost will be included in the pay item covering removal of the existing concrete.

TOTAL BILL OF MATERIALS

ITEM	UNIT	QUANTITY
Concrete Removal	Cu. Yd.	9.0
Concrete Superstructure	Cu. Yd.	17.6
Reinforcement Bars, Epoxy Coated	Pound	880
Bar Splicers	Each	8
Mechanical Splicers	Each	80
Protective Coat	Sq Yd	14
HMA Surface Removal, 2 1/4"	Sq Yd	434
Bridge Deck Scarification, 3/4"	Sq Yd	434
Bridge Deck Fly Ash or GGBF Slag Concrete Overlay, 3"	Sq Yd	441
Bridge Deck Grooving	Sq Yd	441

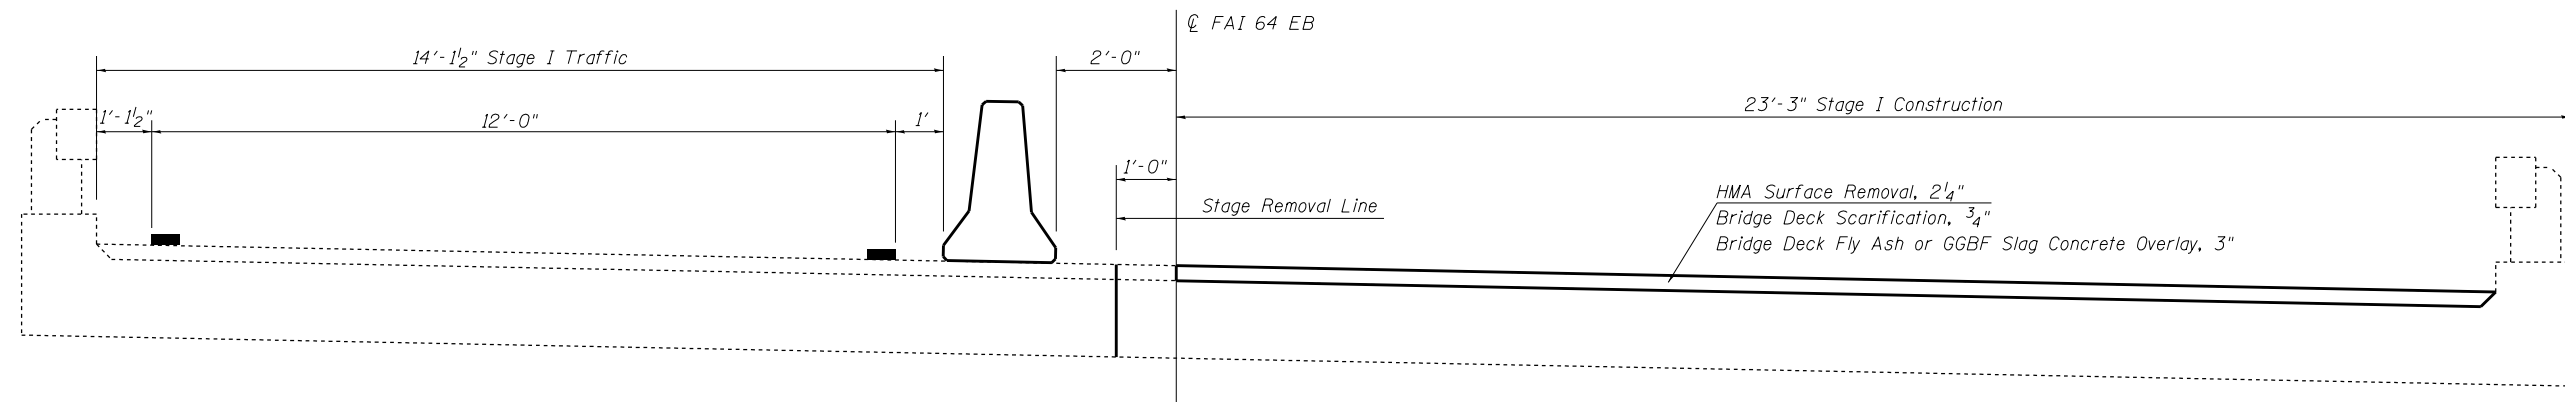

STAGE I LOOKING EAST

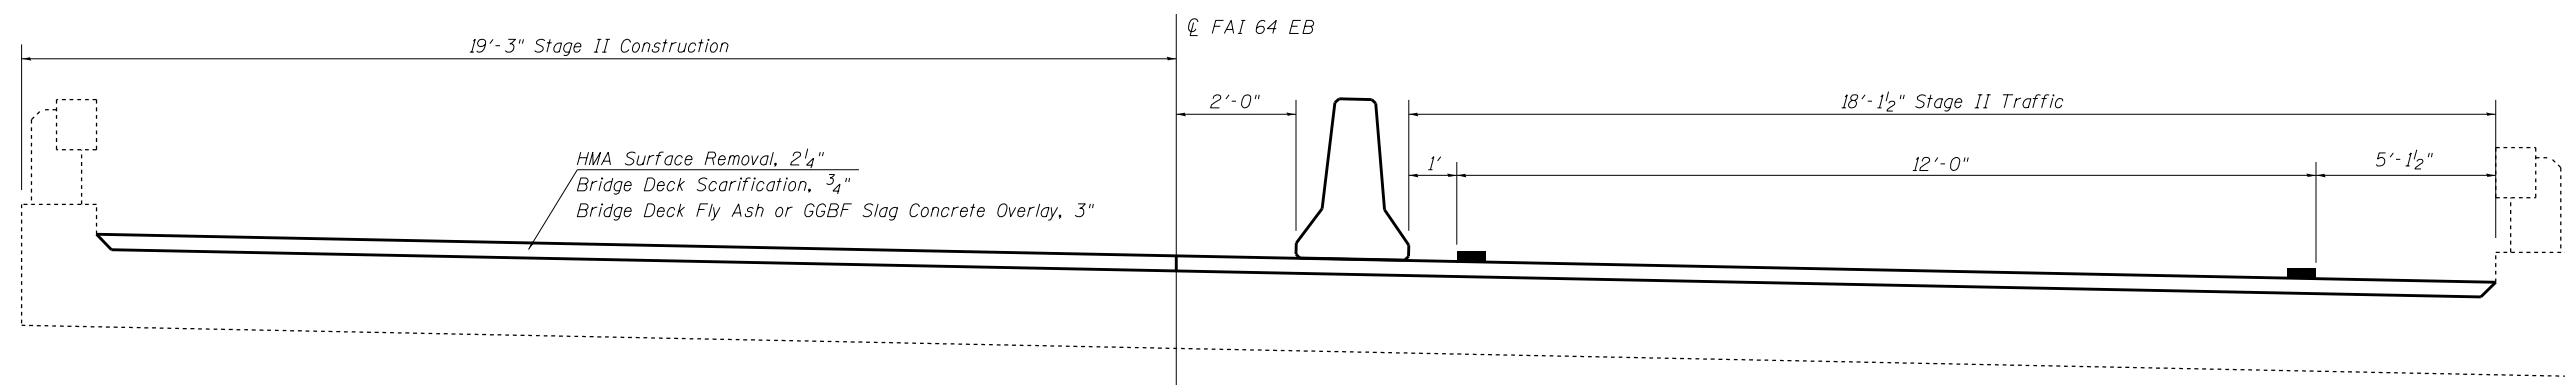

STAGE II LOOKING EAST

NOTE: NOT TO SCALE

FILE NAME =	USER NAME = steffenmk	DESIGNED - KLB	REVISED -	STATE OF ILLINOIS DEPARTMENT OF TRANSPORTATION	GENERAL NOTES & BILL OF MATERIAL SN. 096-0039			F.A.I. RTE.	SECTION	COUNTY	TOTAL SHEETS	SHEET NO.
ct:\pw\work\p\dot\stefmk\d0270599\074536-sht-brgenote-0960039.dgn	DRAWN - KLB	REVISED -	64					.	Wayne	22	15	
PLOT SCALE = 40.0000' / in.	CHECKED - MEA	REVISED -	CONTRACT NO. 74536									
PLOT DATE = 1/25/2012	DATE - 10/31/11	REVISED -	SCALE: NA		SHEET NO. 2 OF 9 SHEETS	STA. TO STA.	ILLINOIS FED. AID PROJECT					