


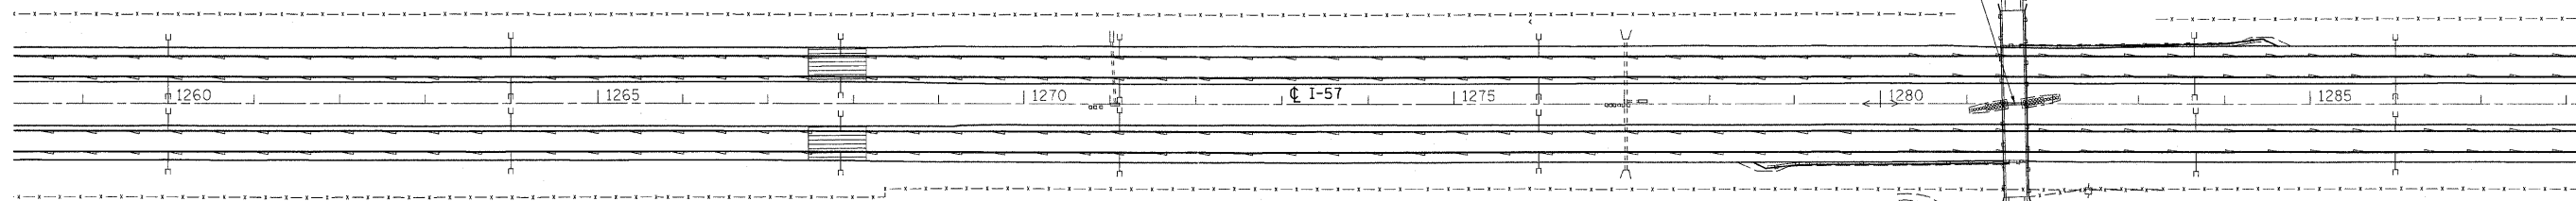

S.N. 015-0045
 STA. 1281+52.60 (F.A.I. 57) =
 STA. 50+00.00 (CR 1800N)



PAVING TRANSITION:
 3/4" TO 1/2"
 SEE DETAIL, SHEET 46

FILE NAME =	USER NAME = swartzw	DESIGNED -	REVISED -	STATE OF ILLINOIS DEPARTMENT OF TRANSPORTATION	PLAN		F.A.I. RTE.	SECTION	COUNTY	TOTAL SHEETS	SHEET NO.	
ca\pwork\pwork\swartzw\d0288358\077	560-shr-plan.dgn	DRAWN -	REVISED -		SCALE: 100	SHEET 17 OF 21 SHEETS	STA. 1259+00 TO STA. 1288+00	57	15(22,23,24,25,26)RS-4	Coles	48	37
	PLOT SCALE = 100.0000' / in.	CHECKED -	REVISED -					CONTRACT NO. 74560				
	PLOT DATE = 1/31/2012	DATE -	REVISED -					ILLINOIS FED. AID PROJECT				