


B 870+72.70 871+25.20 SB A  
 B 877+89.60 878+42.10 NB A  
 A 923+41.40 923+93.90 SB B  
 A 927+35.50 927+88.00 NB B

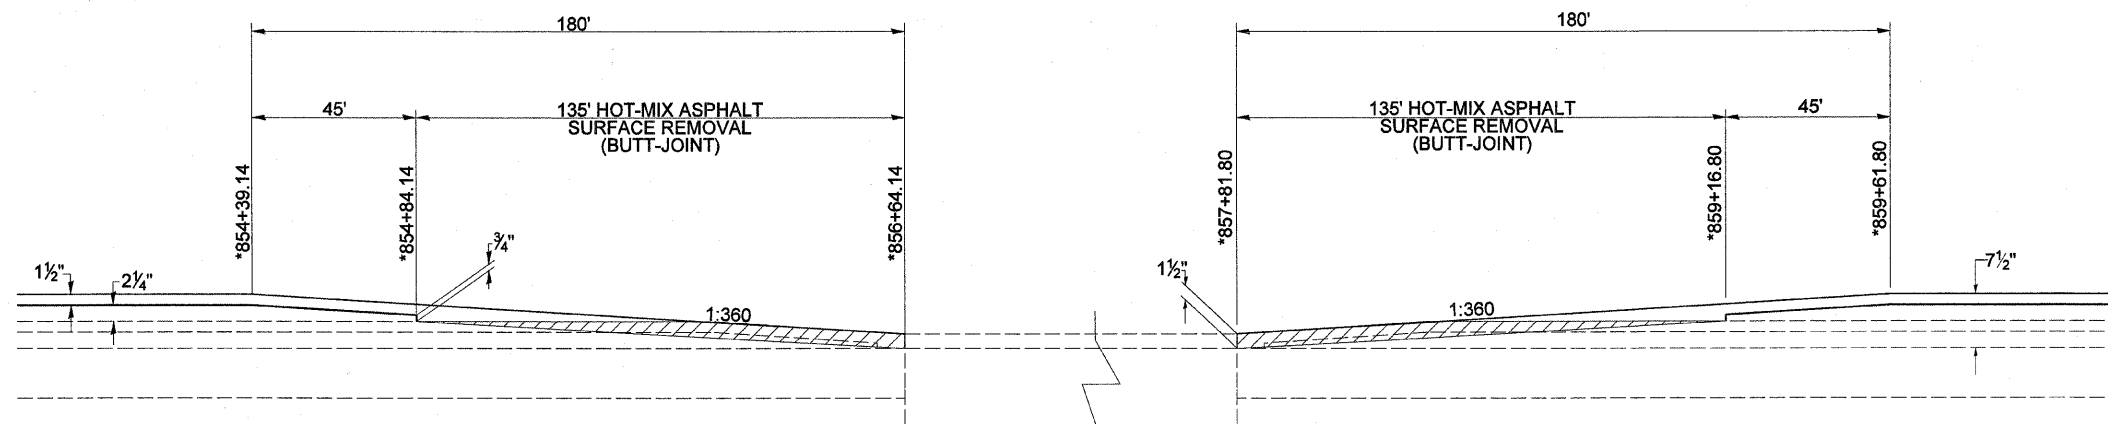

\*NOTE: STATIONING IS ALONG CENTERLINE OF ALIGNMENT

SN 015-0007/0008

FILE NAME =	USER NAME = swartzrw	DESIGNED - JLD	REVISED -	<b>STATE OF ILLINOIS DEPARTMENT OF TRANSPORTATION</b>	<b>TRANSITION AND BUTT JOINT DETAILS</b>			F.A.I. RTE.	SECTION	COUNTY	TOTAL SHEETS	SHEET NO.	
c:\pw_work\pw\dot\swartzrw\10288358\077	560-shi-details.dgn	DRAWN - JLD	REVISED -		SCALE: NA	SHEET NO. 1 OF 5 SHEETS	STA.	TO STA.	57	15(22,23,24,25,26)RS-4	COLES	48	44
	PLOT SCALE = 50.0000' / 1"	CHECKED -	REVISED -										
	PLOT DATE = 1/31/2012	DATE -	REVISED -										
ILLINOIS FED. AID PROJECT													