


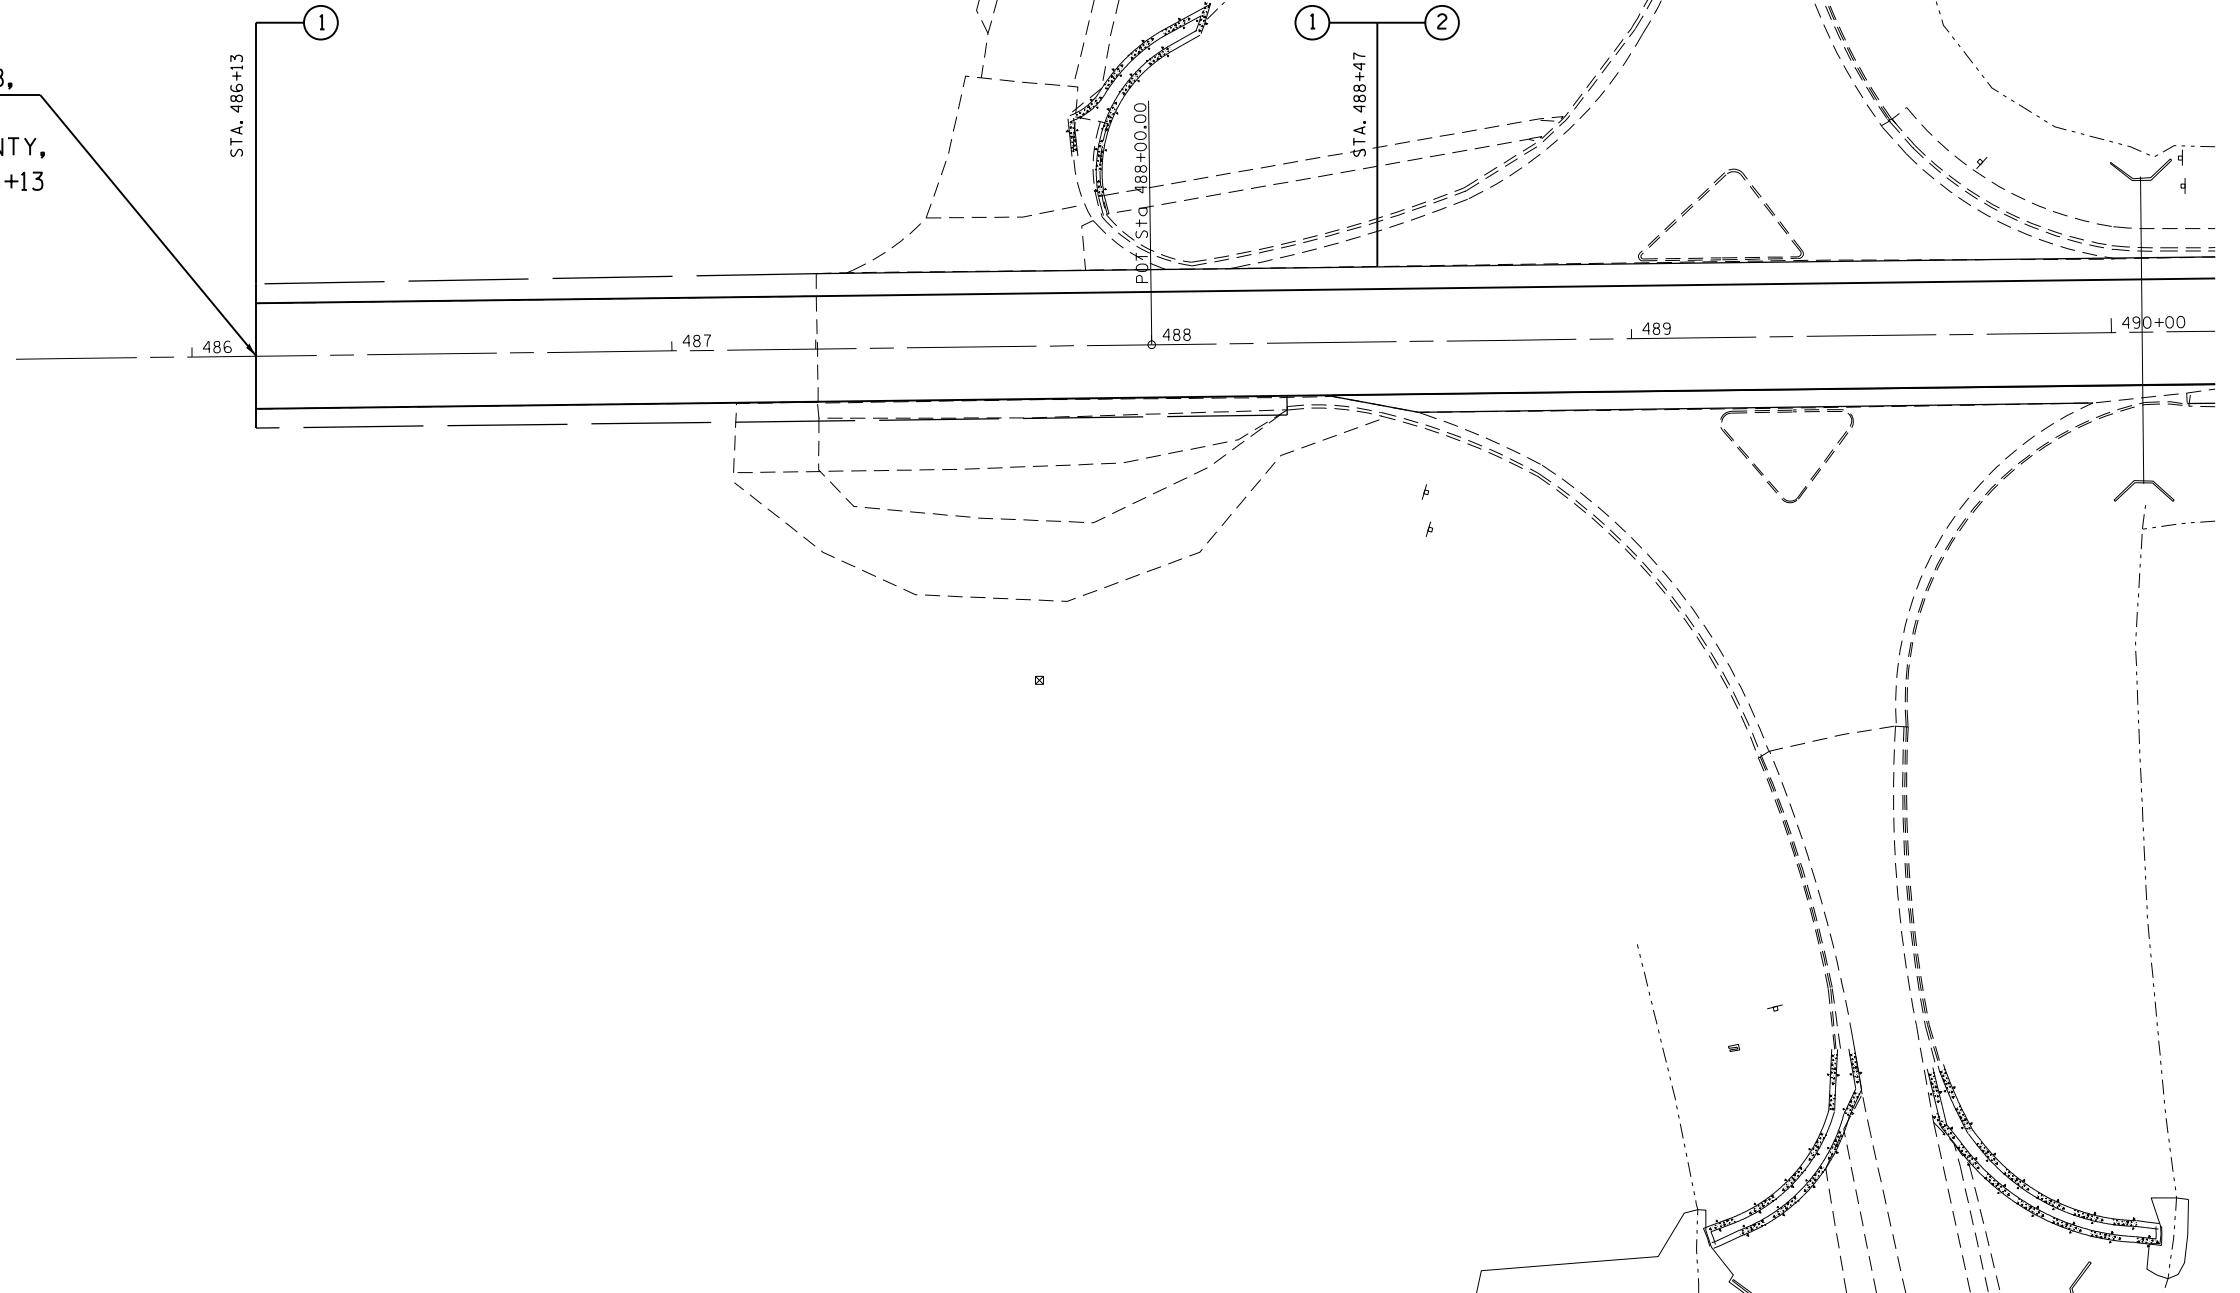

F.A.P. ROUTE 828,
SECTION 12RS-1,
EFFINGHAM COUNTY,
BEGINS STA. 486+13



TYPICAL CROSS SECTION BALLOON
(ALL SHEETS)

FILE NAME =	USER NAME = steffenmk	DESIGNED -	REVISED -
ct:\pw\work\p\dot\stef\enmk\d0289124\074566-sh-t-plan.dgn		DRAWN -	REVISED -
	PLOT SCALE = 40.0000' / in.	CHECKED -	REVISED -
	PLOT DATE = 1/27/2012	DATE -	REVISED -

**STATE OF ILLINOIS
DEPARTMENT OF TRANSPORTATION**

PLAN			
SCALE: 20	SHEET 1	OF 5 SHEETS	STA. 486+13 TO STA. 490+00

F.A.P. RTE.	SECTION	COUNTY	TOTAL SHEETS	SHEET NO.
828	12RS-1	Effingham	37	18
CONTRACT NO. 74566				
ILLINOIS FED. AID PROJECT				