
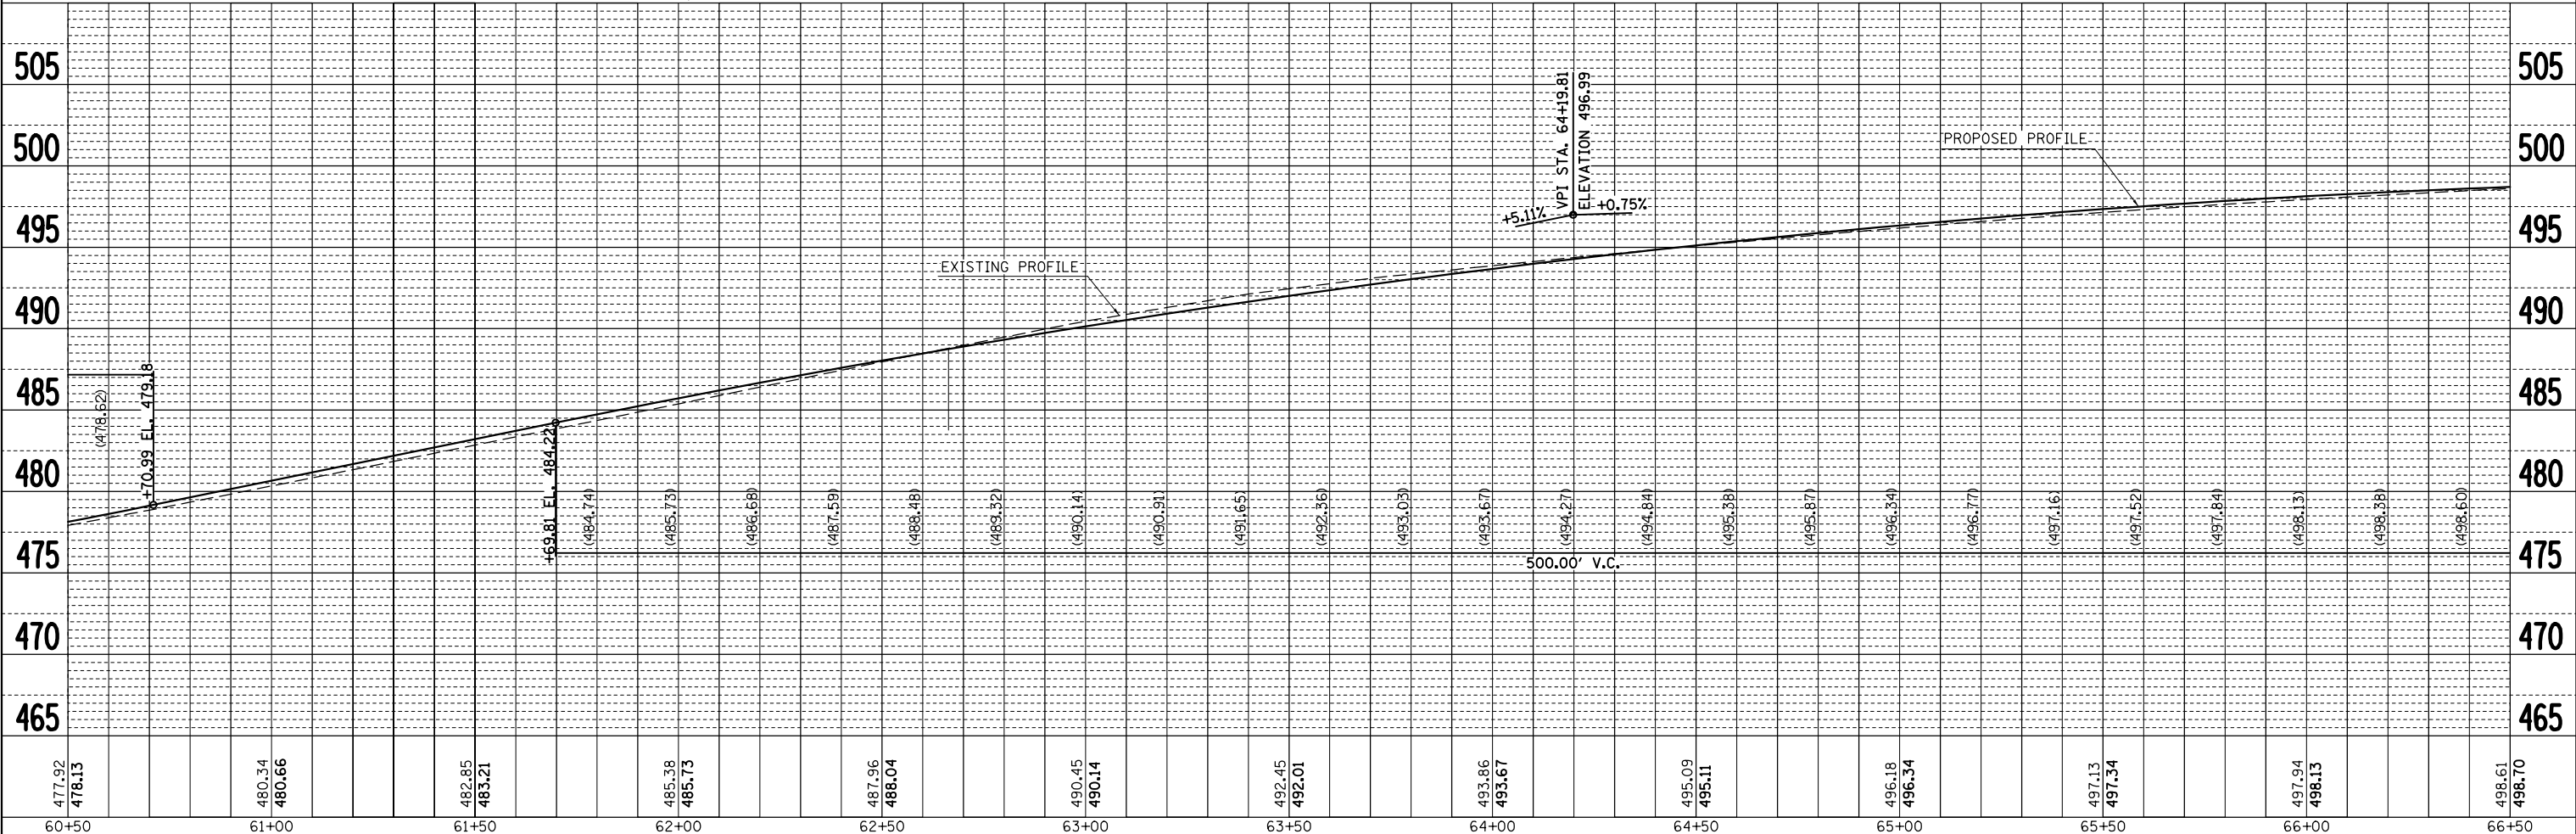


PLAN	SURVEYED	DATE
	PLOTTED	BY
	ALIGNED	
	CHECKED	
	DESIGNED	
	FILE NAME	
	NO.	

PROFILE	SURVEYED	DATE
	PLOTTED	BY
	GRADES CHECKED	
	STRUCTURE	
	NOTATIONS	
	CHKD	
	NO.	

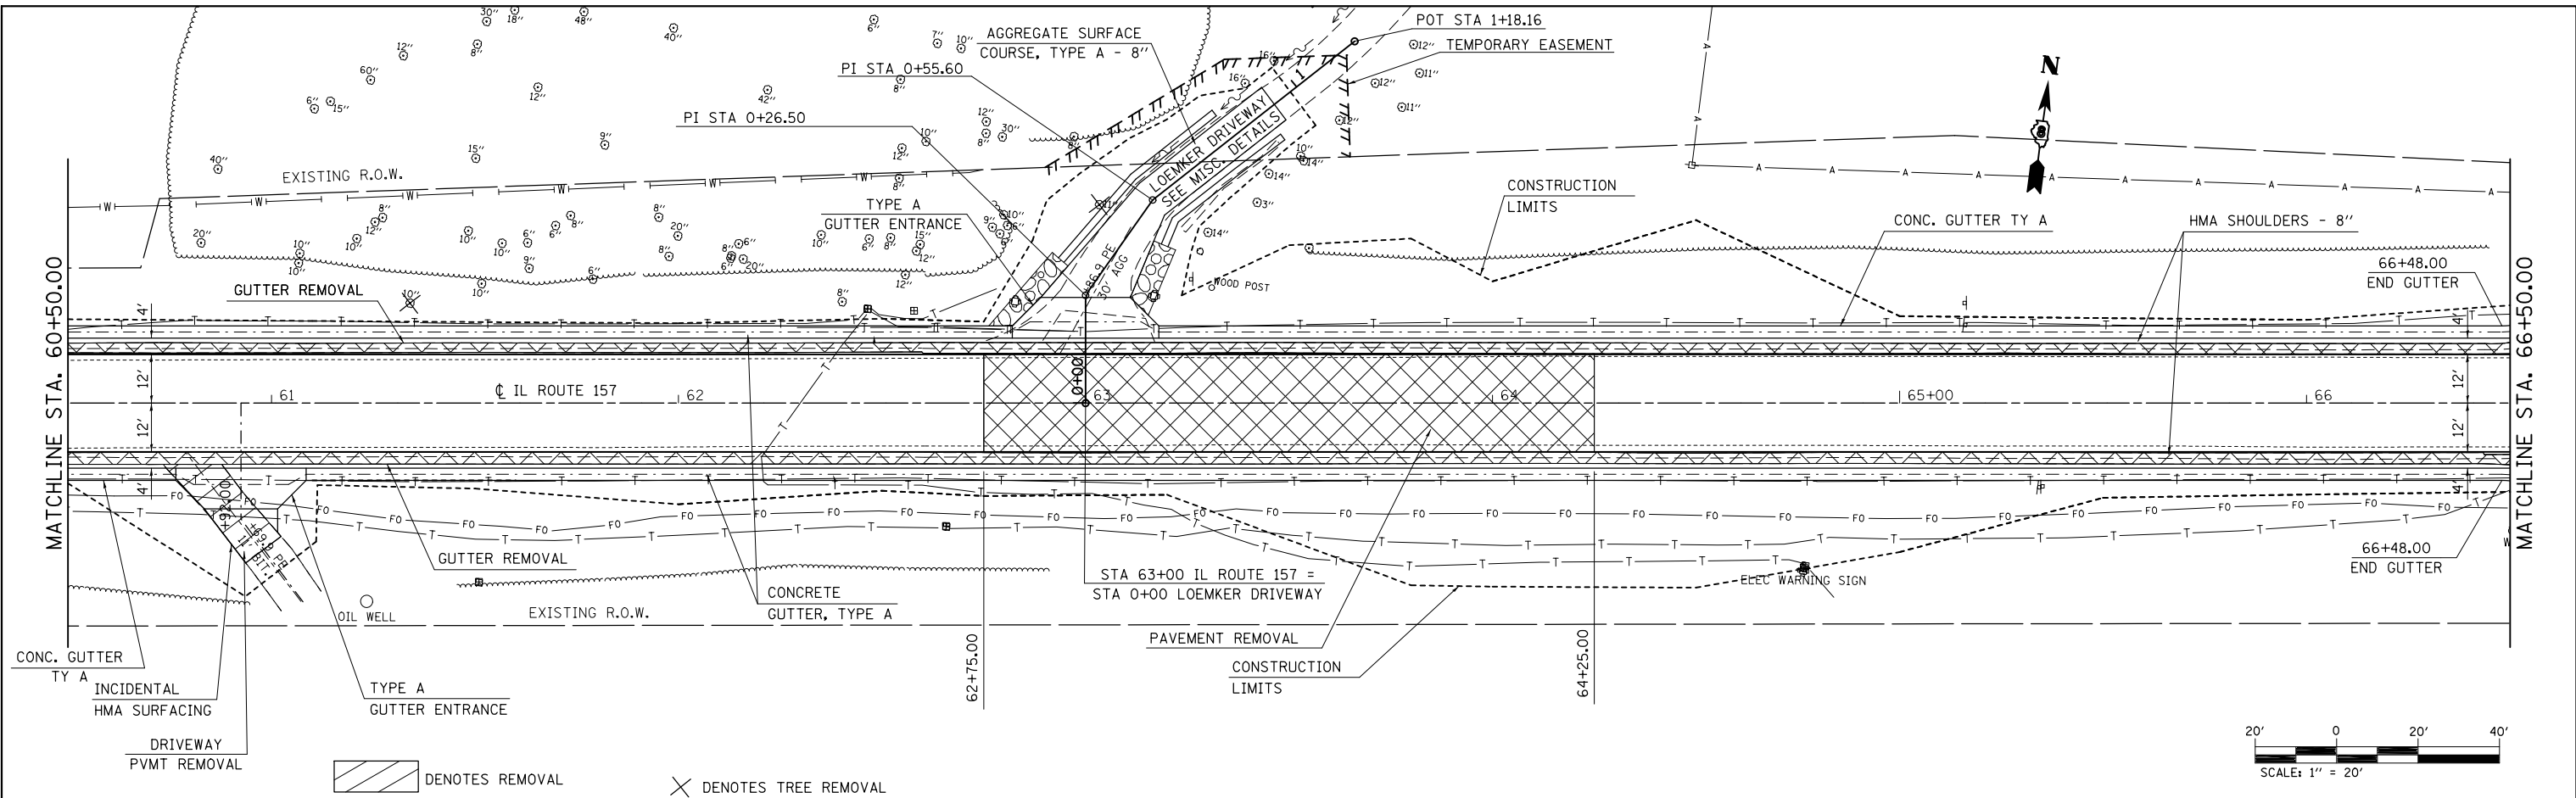

FILE NAME =	USER NAME = harbaughrd	DESIGNED -	REVISED -	STATE OF ILLINOIS DEPARTMENT OF TRANSPORTATION	IL 157 PLAN /PROFILE		F.A.S. RTE.	SECTION	COUNTY	TOTAL SHEETS	SHEET NO.
c:\pwork\pwork\harbaughrd\2013\99\0875401-sht-PlanProf-IL_157.dgn		DRAWN -	REVISED -		770	64-1BR	MADISON	137	23		
PLOT SCALE = 40.0000' / in.		CHECKED -	REVISED -		CONTRACT NO. 76401						
PLOT DATE = 2/3/2012		DATE -	REVISED -		ILLINOIS FED. AID PROJECT						