
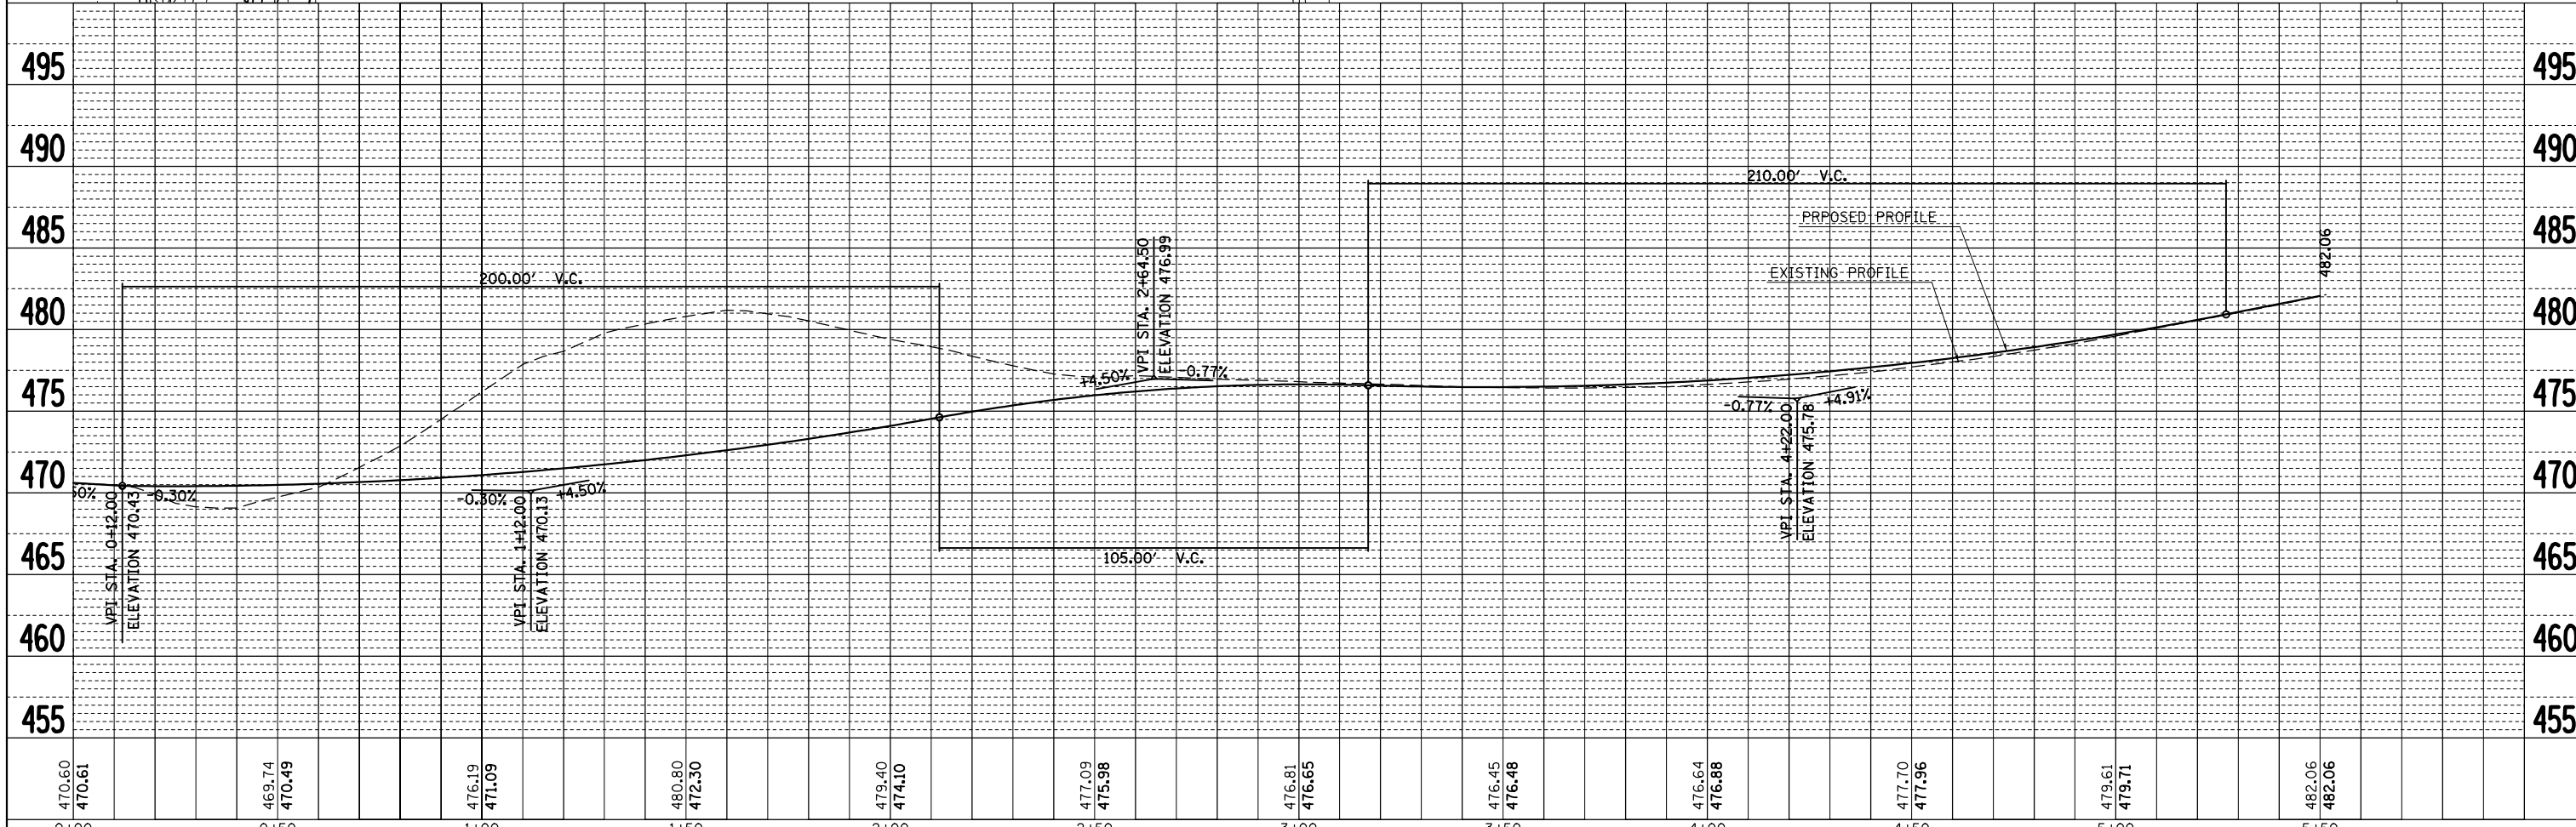


PLAN	SURVEYED	BY	DATE
	PLOTTED		
	ALIGNED		
	CHECKED		
	NO. _____		
	FILE NAME		

PROFILE	SURVEYED	BY	DATE
	PLOTTED		
	GRADES		
	CHECKED		
	NO. _____		
	STRUCTURE		
	NOTATIONS		
	CHKD		

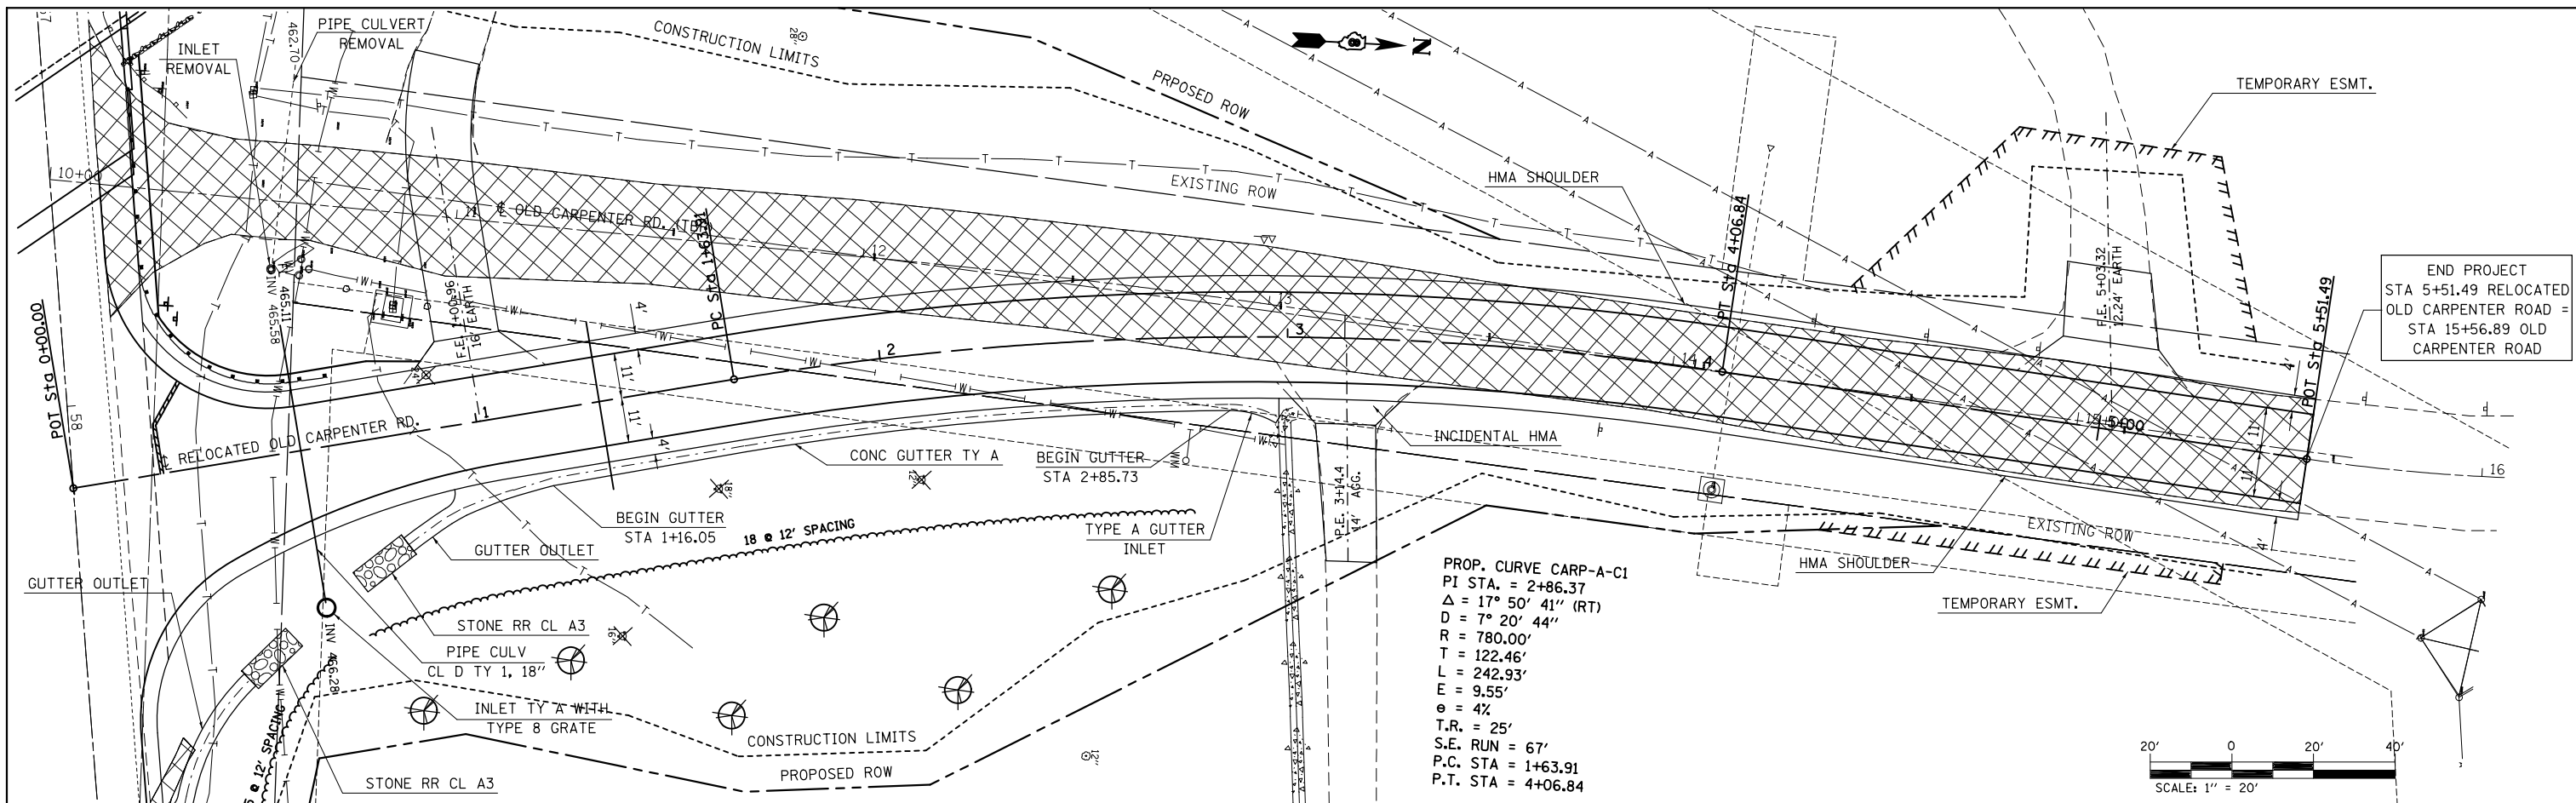

FILE NAME =	USER NAME = harbaughrd	DESIGNED -	REVISED -
ct:\pwork\pwork\harbaughrd\20139799\0875401-sht-PlanProf-Carp.dgn		DRAWN -	REVISED -
PLOT SCALE = 40.0000 / in.		CHECKED -	REVISED -
PLOT DATE = 2/3/2012		DATE -	REVISED -

STATE OF ILLINOIS
DEPARTMENT OF TRANSPORTATION

OLD CARPENTER ROAD PLAN / PROFILE

SCALE: 20 SHEET NO. 1 OF 1 SHEETS STA. 0+00.00 TO STA. 5+51.49

F.A.S. RTE.	SECTION	COUNTY	TOTAL SHEETS	SHEET NO.
770	64-1BR	MADISON	137	25
CONTRACT NO. 76401				
ILLINOIS FED. AID PROJECT				