


BY	DATE
FINAL SURVEY	SURVEYED
NOTE BOOK NO.	PLOTTED
	TEMPLATE
	AREAS CHECKED

BY	DATE
ORIGINAL SURVEY	SURVEYED
NOTE BOOK NO.	PLOTTED
	TEMPLATE
	AREAS CHECKED

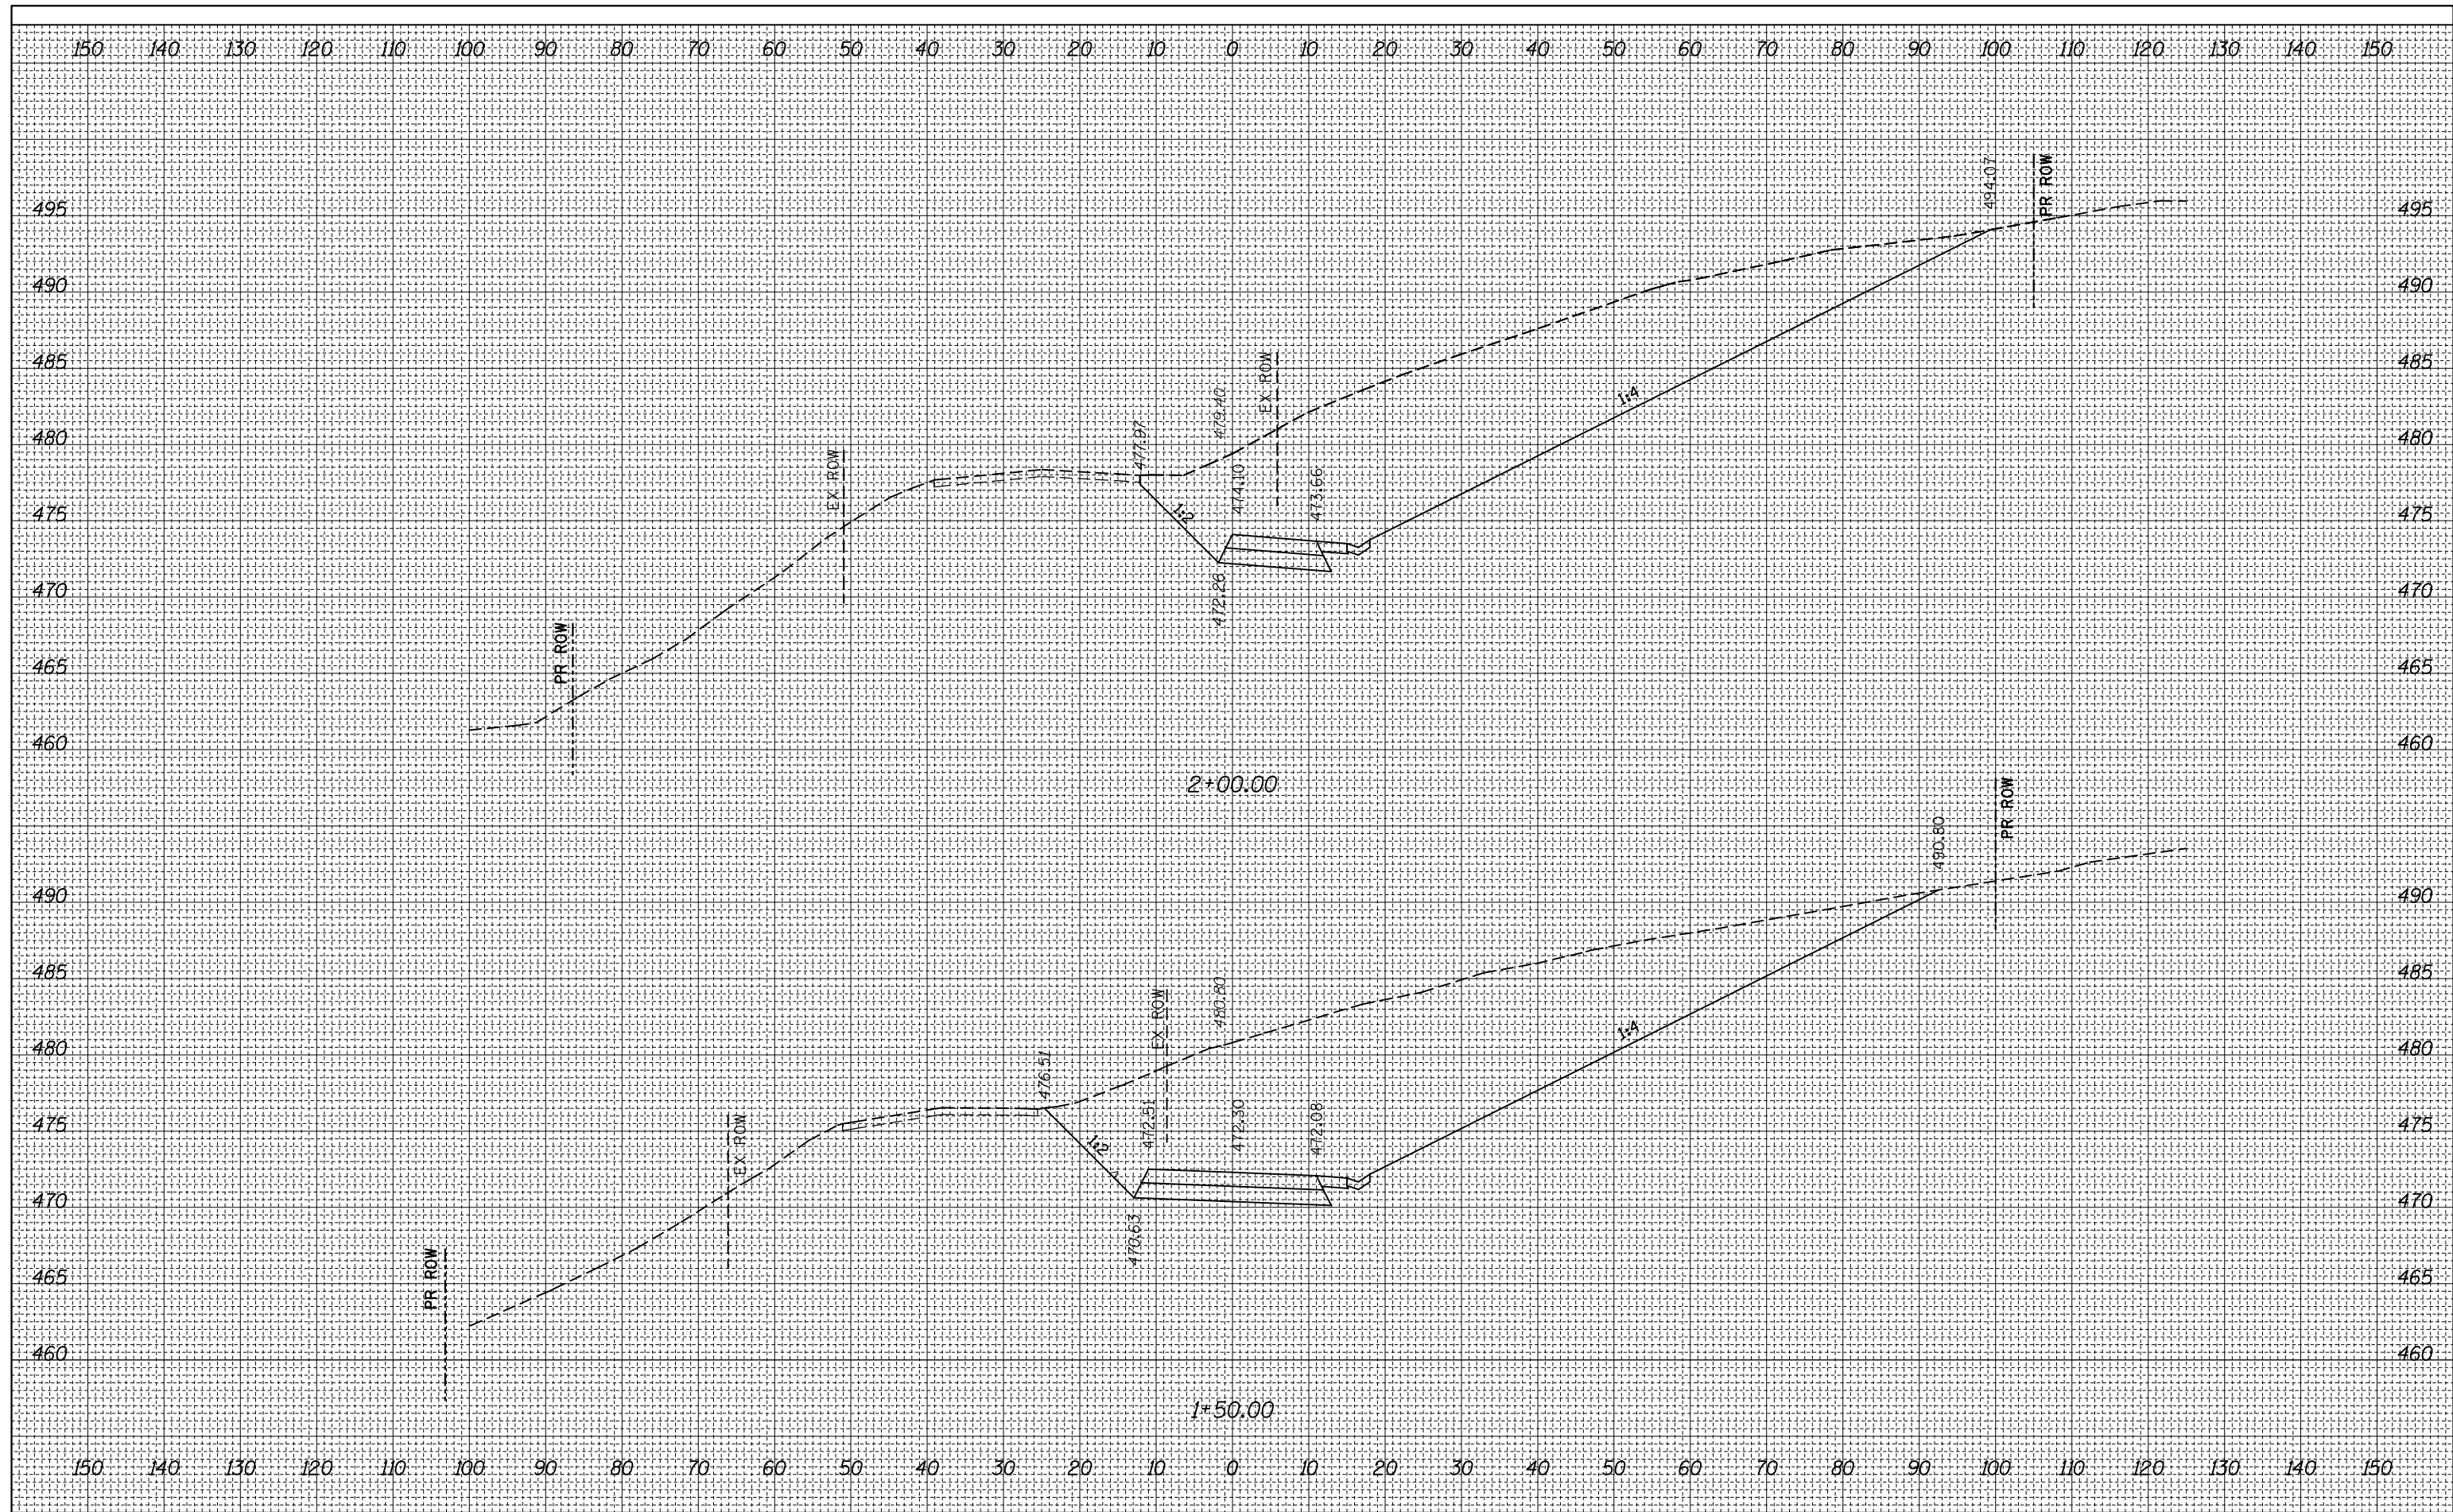

FILE NAME = c:\pwork\pwork\harbaughrd\0139799\0876401-1\11t-xssht-sr-1A.dgn
 USER NAME = harbaughrd
 PLOT SCALE = 20.0000' / in.
 PLOT DATE = 2/3/2012

DESIGNED -	REVISIED -
DRAWN -	REVISIED -
CHECKED -	REVISIED -
DATE -	REVISIED -

**STATE OF ILLINOIS
DEPARTMENT OF TRANSPORTATION**

**STAGE IA CONSTRUCTION CROSS SECTIONS
OLD CARPENTER ROAD**

SCALE: 1" = 10' SHEET 3 OF 7 SHEETS STA. 1+50.00 TO STA. 2+00.00

F.A.S. RTE.	SECTION	COUNTY	TOTAL SHEETS	SHEET NO.
770	64-1BR	MADISON	137	31
CONTRACT NO.			76401	