


FINAL SURVEY NO.	SURVEYED	BY	DATE
	PLOTTED		
	TEMPLATE		
	AREAS CHECKED		

ORIGINAL SURVEY NO.	SURVEYED	BY	DATE
	PLOTTED		
	TEMPLATE		
	AREAS CHECKED		

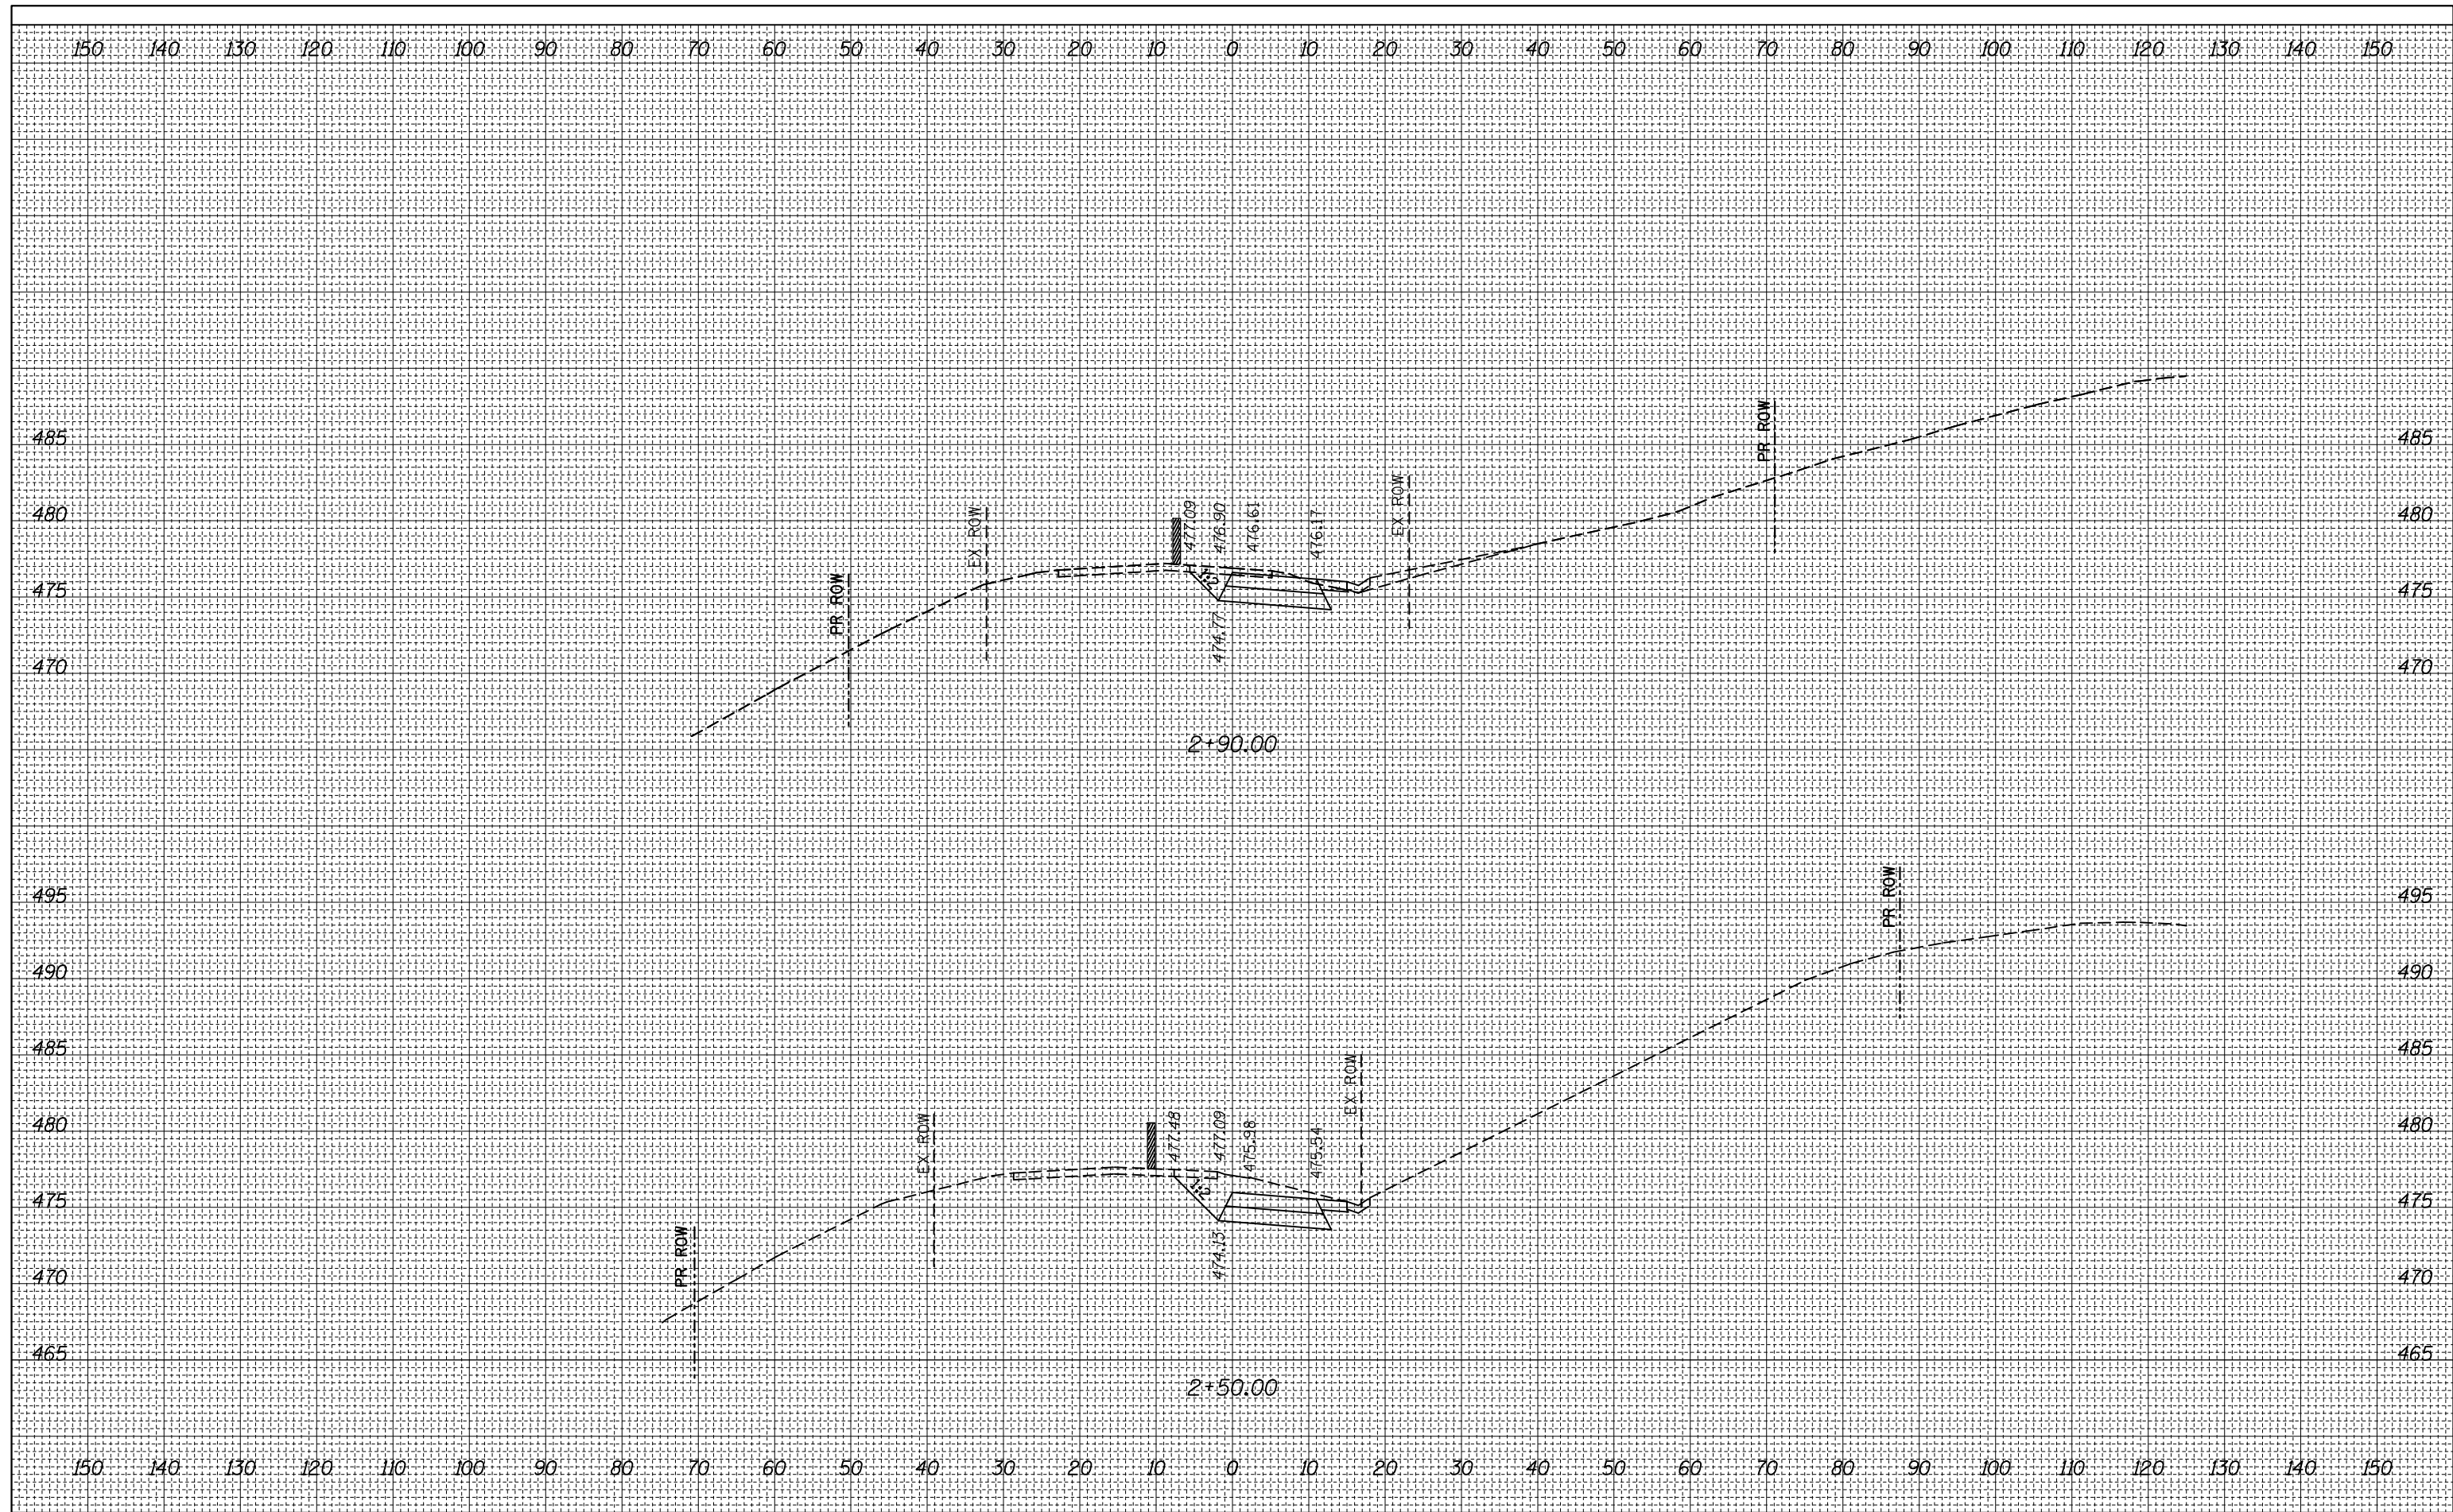

FILE NAME = c:\pw\_work\pwork\harbaugh\0139799\0876401-1\st-ssht-sr-1B.dgn  
 USER NAME = harbaughrd  
 PLOT SCALE = 20.0000' / in.  
 PLOT DATE = 2/3/2012

DESIGNED -	REVISIED -
DRAWN -	REVISIED -
CHECKED -	REVISIED -
DATE -	REVISIED -

**STATE OF ILLINOIS  
DEPARTMENT OF TRANSPORTATION**

**STAGE 1B CONSTRUCTION CROSS SECTIONS  
OLD CARPENTER ROAD**

SCALE: 1" = 10'    SHEET 1 OF 4 SHEETS    STA. 2+50.00 TO STA. 2+90.00

F.A.S. RTE.	SECTION	COUNTY	TOTAL SHEETS	SHEET NO.
770	64-1BR	MADISON	137	40
			CONTRACT NO.	76401
ILLINOIS FED. AID PROJECT				