


FINAL SURVEY NO.	SURVEYED	DATE
NOTE BOOK	PLOTTED	
	TEMPLATE	
	AREAS CHECKED	

ORIGINAL SURVEY NO.	SURVEYED	DATE
NOTE BOOK	PLOTTED	
	TEMPLATE	
	AREAS CHECKED	

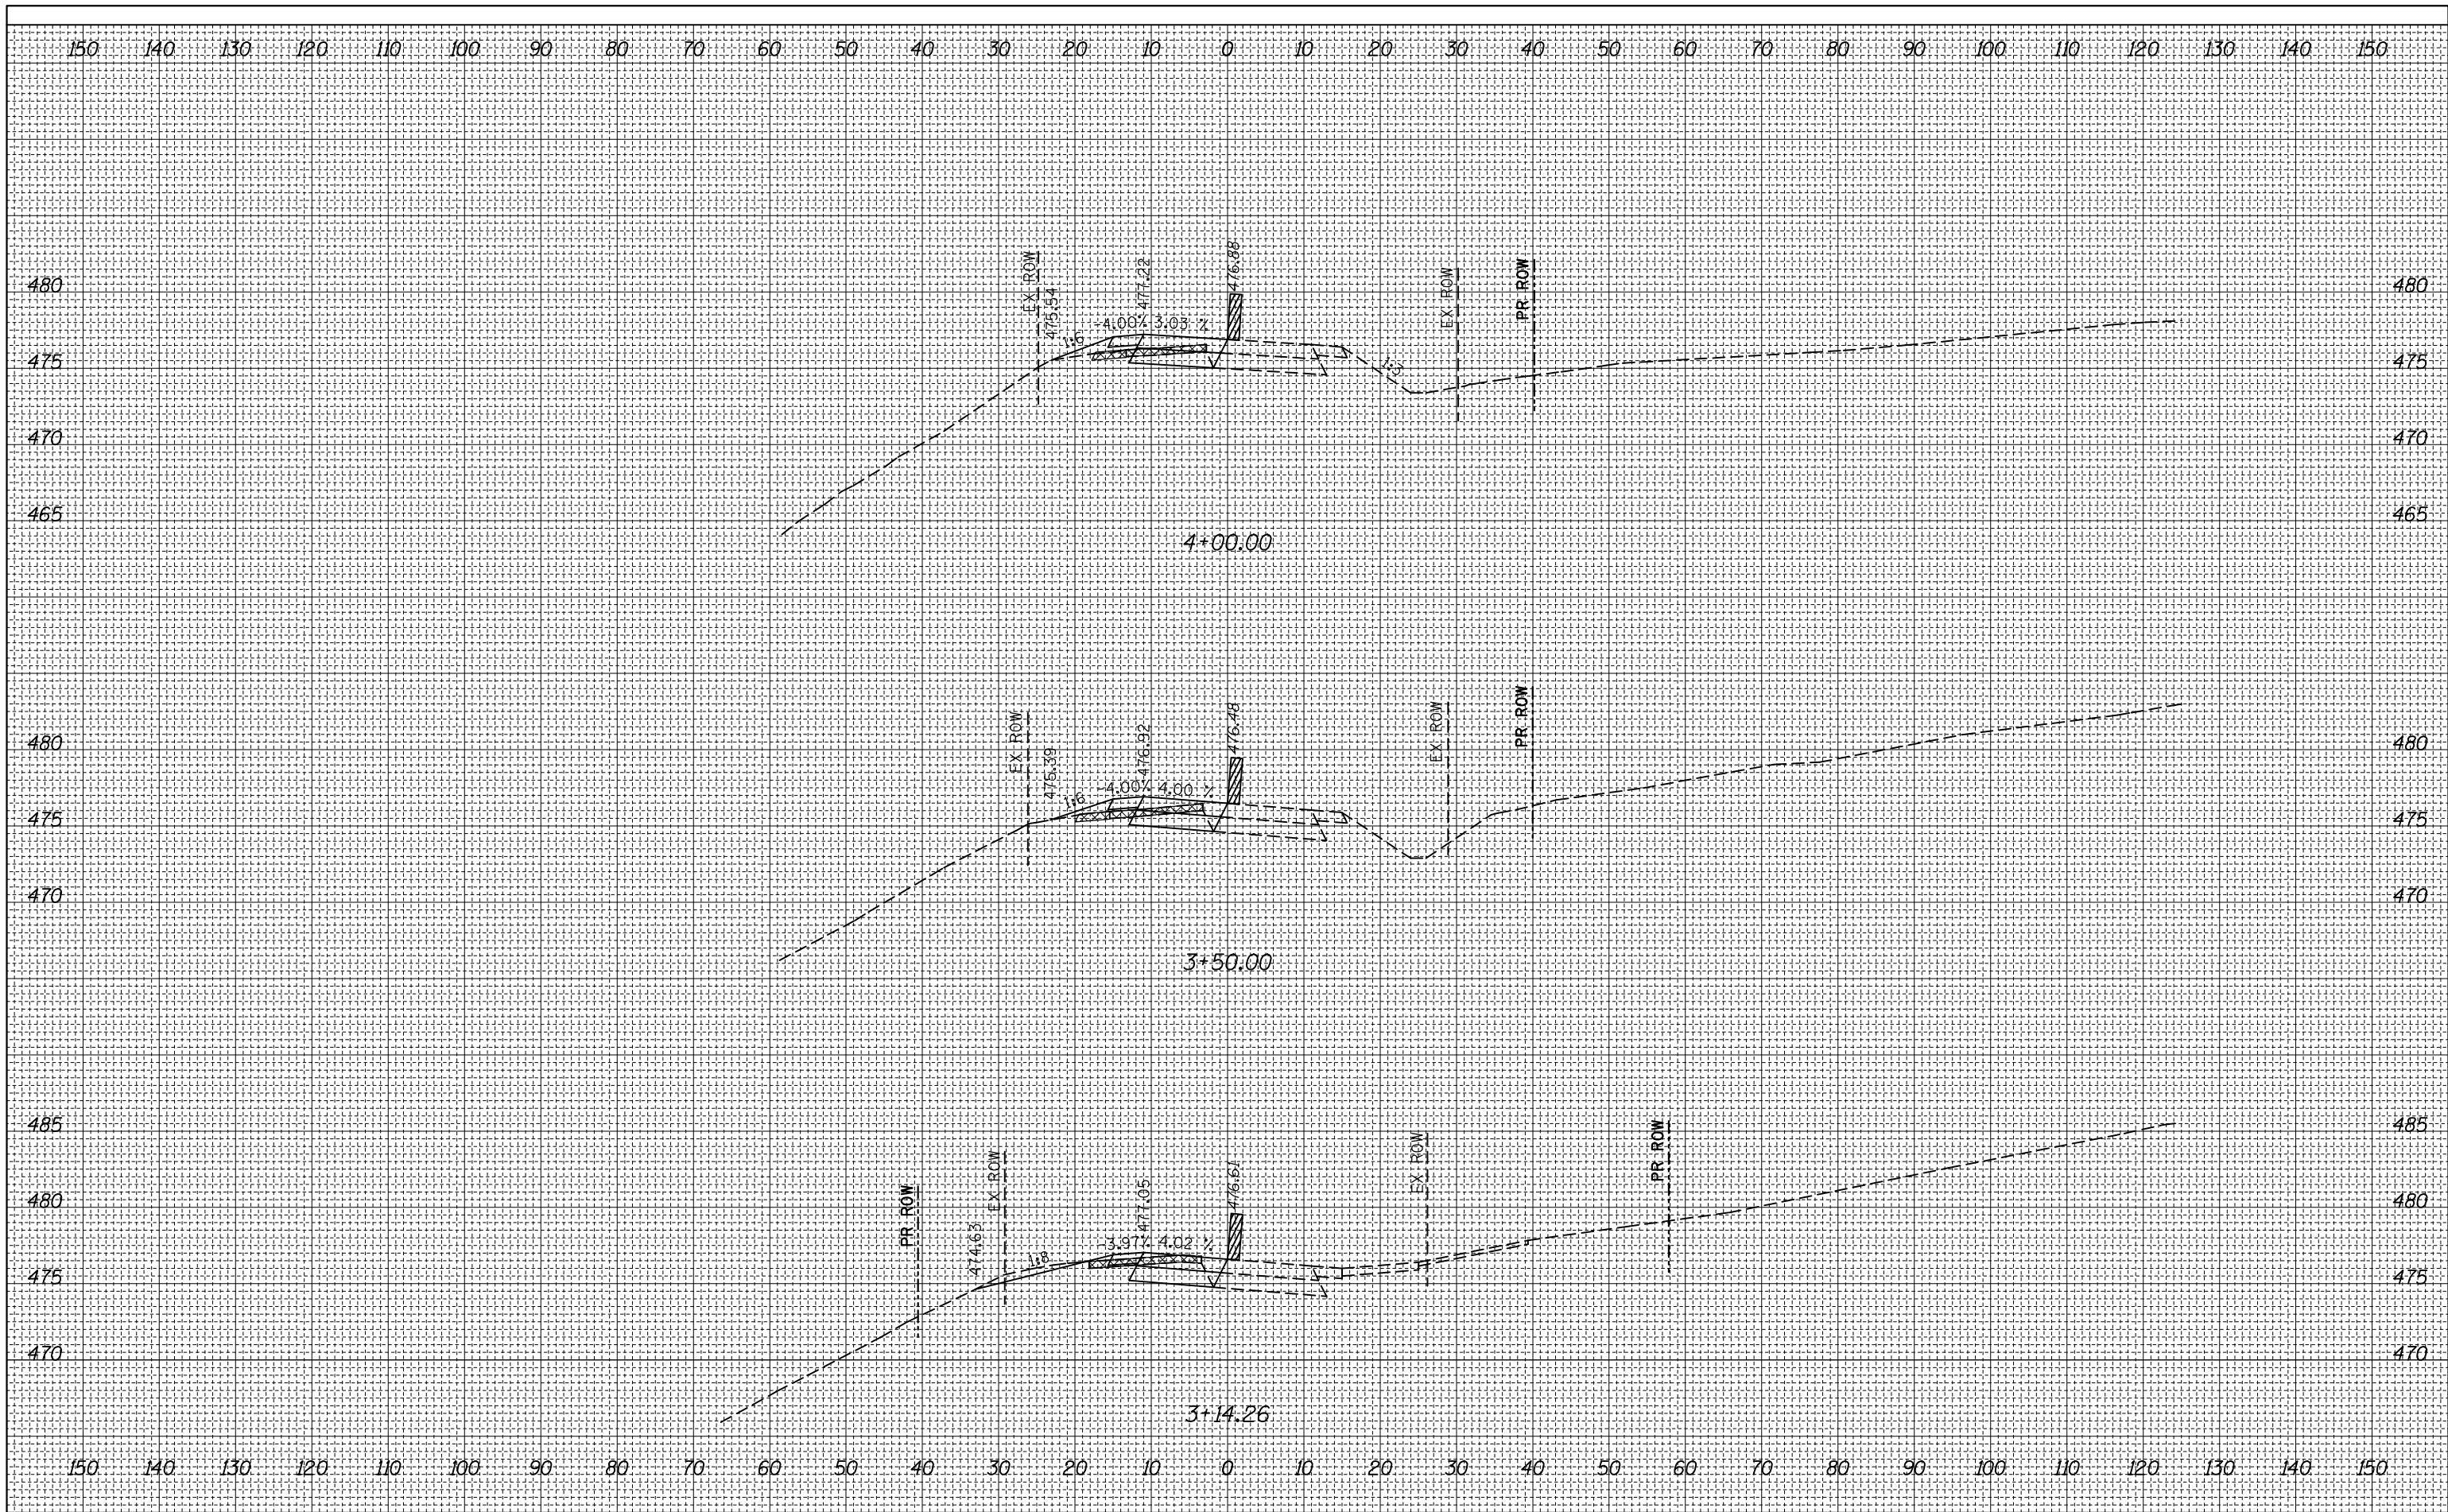

FILE NAME = c:\pw_work\pwork\harbaugh\rd\0139799\0876401-1\ht-xsh-t-sr-1c.dgn
 USER NAME = harbaughrd
 PLOT SCALE = 20.0000 ' / in.
 PLOT DATE = 3/8/2012

DESIGNED -	REVISIED -
DRAWN -	REVISIED -
CHECKED -	REVISIED -
DATE -	REVISIED -

**STATE OF ILLINOIS
DEPARTMENT OF TRANSPORTATION**

**STAGE IC CONSTRUCTION CROSS SECTIONS
OLD CARPENTER ROAD**

SCALE: 1" = 10' SHEET 5 OF 7 SHEETS STA. 3+14.26 TO STA. 4+00.00

F.A.S. RTE.	SECTION	COUNTY	TOTAL SHEETS	SHEET NO.
770	64-1BR	MADISON	137	52
CONTRACT NO. 76401				

ILLINOIS FED. AID PROJECT